


DATE	
BY	
DESIGNED	
DRAWN	
CHECKED	
REVISIONS	
NO.	

DATE	
BY	
DESIGNED	
DRAWN	
CHECKED	
REVISIONS	
NO.	

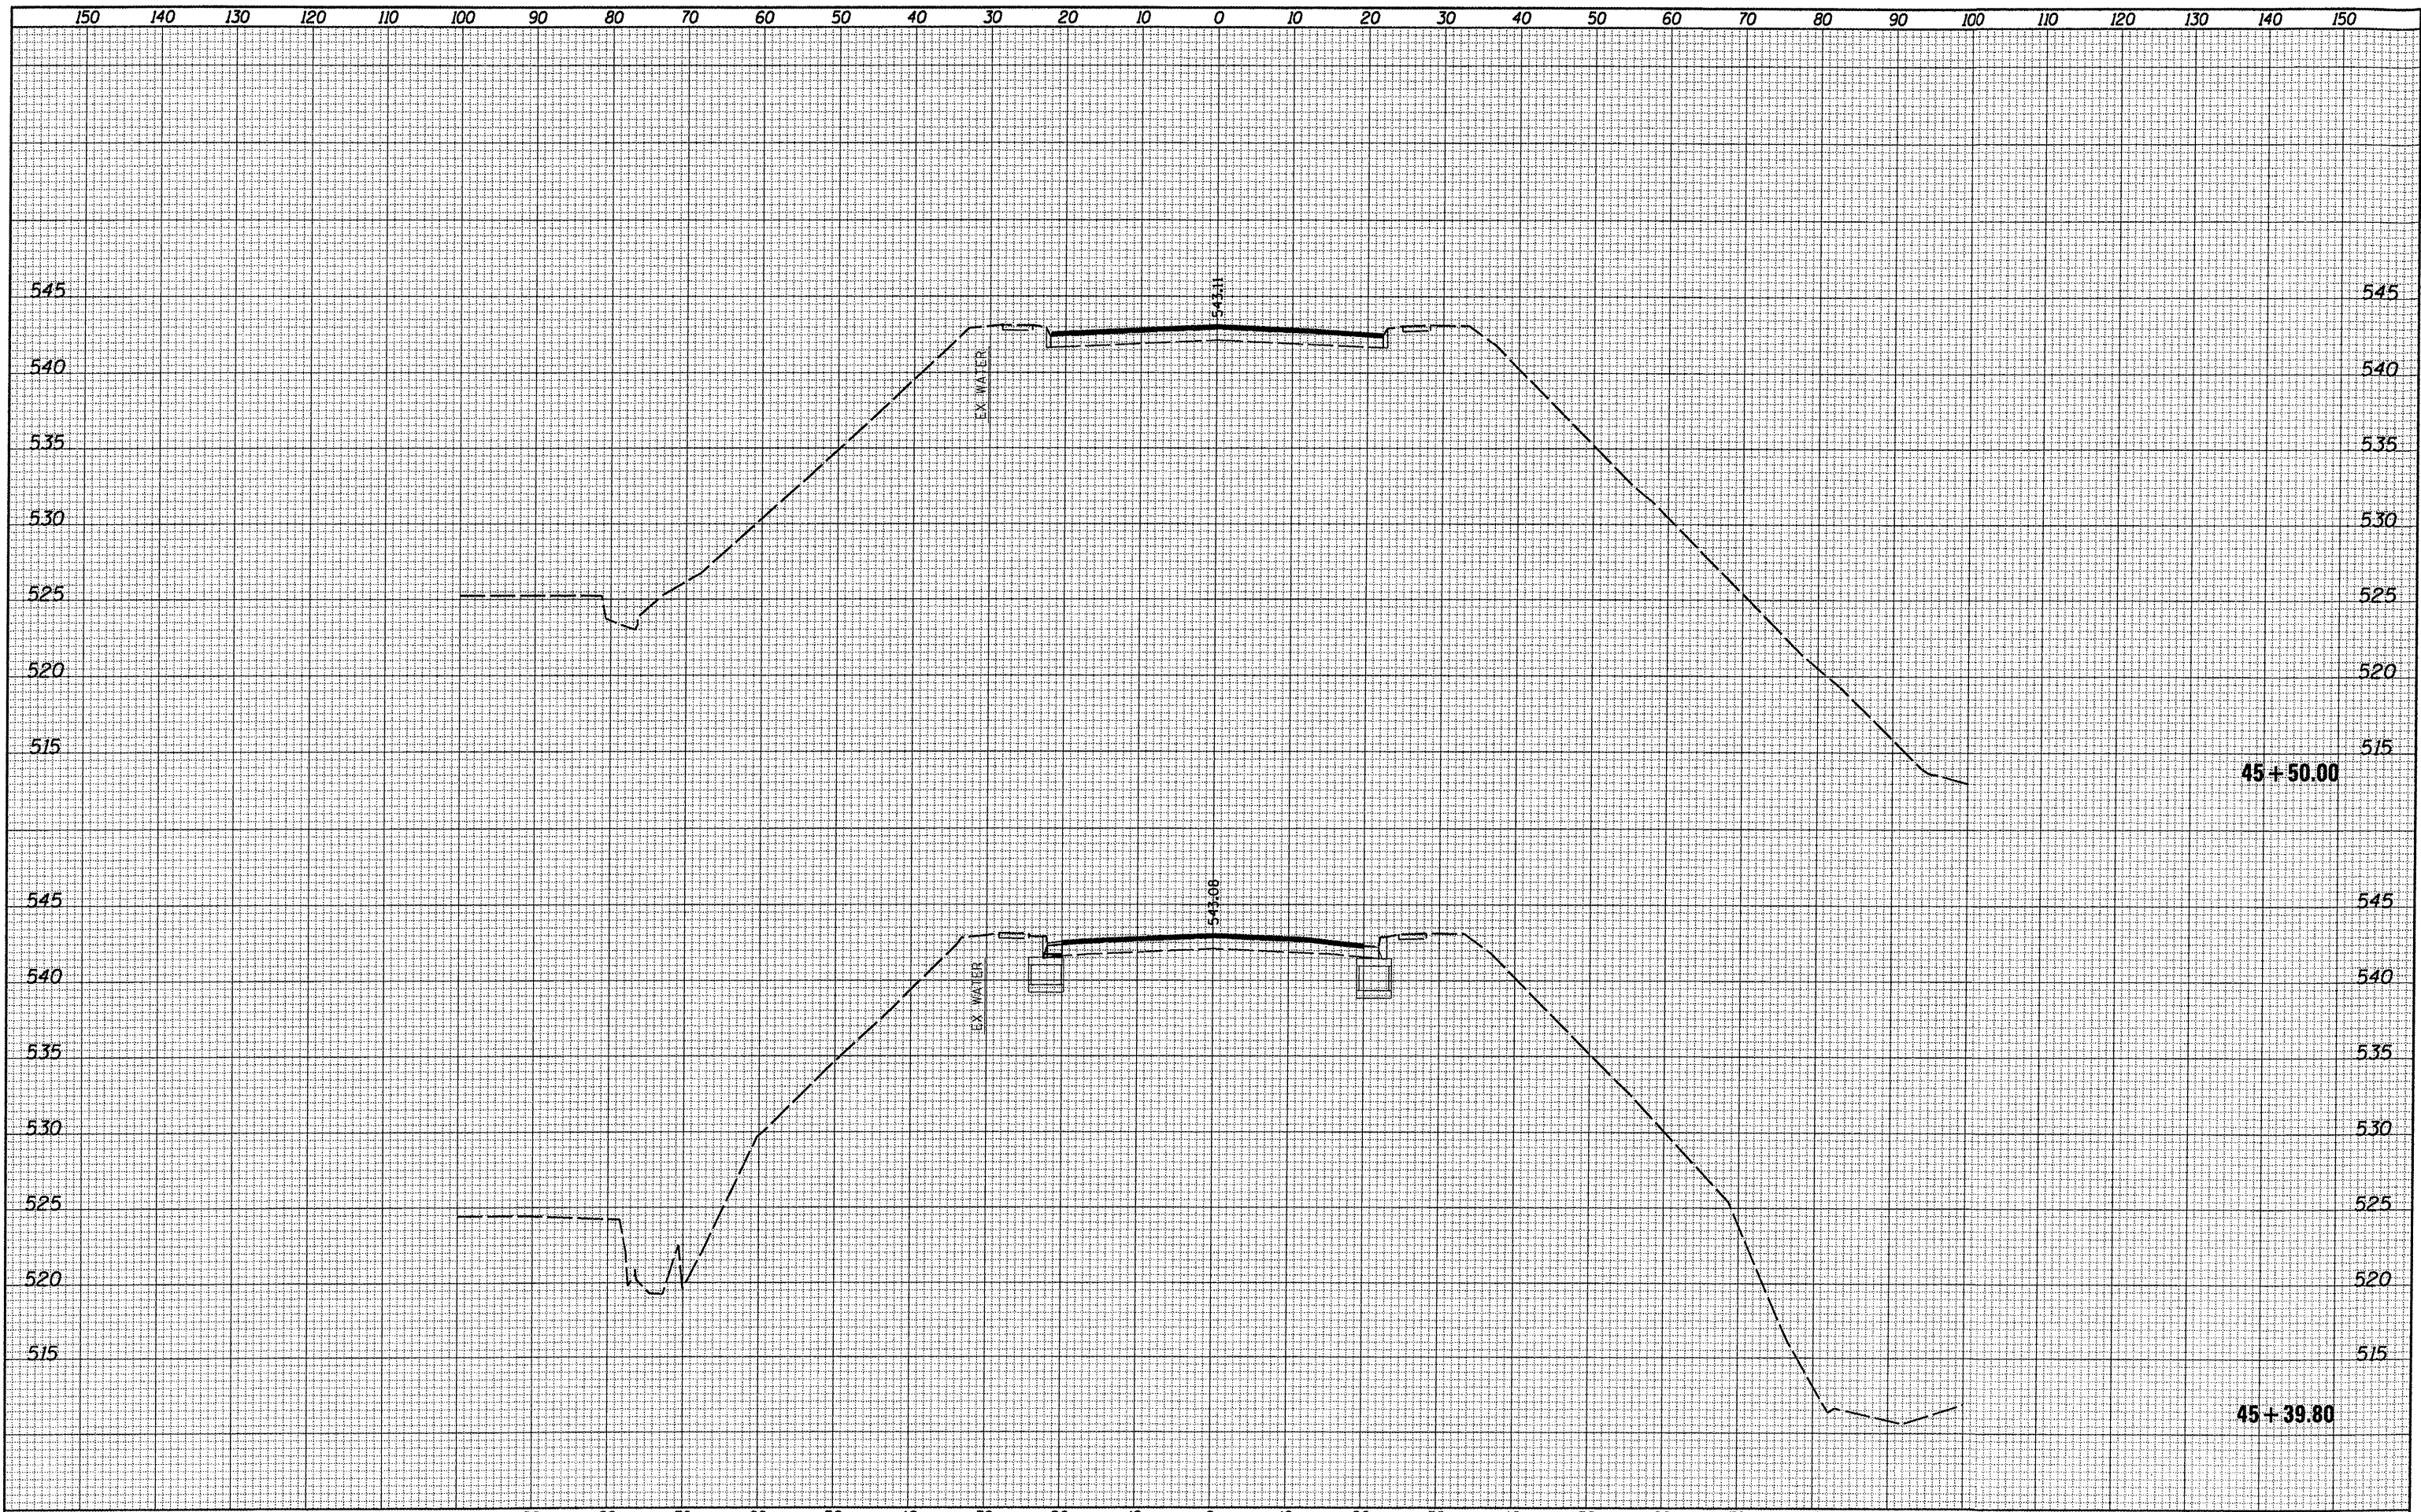

FILE NAME = 0829061-sht-xasht.dgn	USER NAME = default	DESIGNED -	REVISIONS -	STATE OF ILLINOIS DEPARTMENT OF TRANSPORTATION	CROSS SECTIONS		F.A. RTE. 9330	SECTION 08-00211-00-PV	COUNTY ST. CLAIR	TOTAL SHEETS 85	SHEET NO. 72
	PLOT TIME = 2:44:23 PM	DRAWN -	REVISIONS -		SCALE:	SHEET NO. 40 OF 52 SHEETS	STA. 45+39.80 TO STA. 45+50.00	CONTRACT NO. 97480		ILLINOIS FED. AID PROJECT	
	PLOT SCALE = 20.0000' / IN.	CHECKED -	REVISIONS -								
	PLOT DATE = 10/14/2011	DATE -	REVISIONS -								