


DATE	
BY	
SURVEYED	
PLOTTED	
NOTE BOOK	
AREAS CHECKED	
NO.	

DATE	
BY	
SURVEYED	
PLOTTED	
NOTE BOOK	
AREAS CHECKED	
NO.	

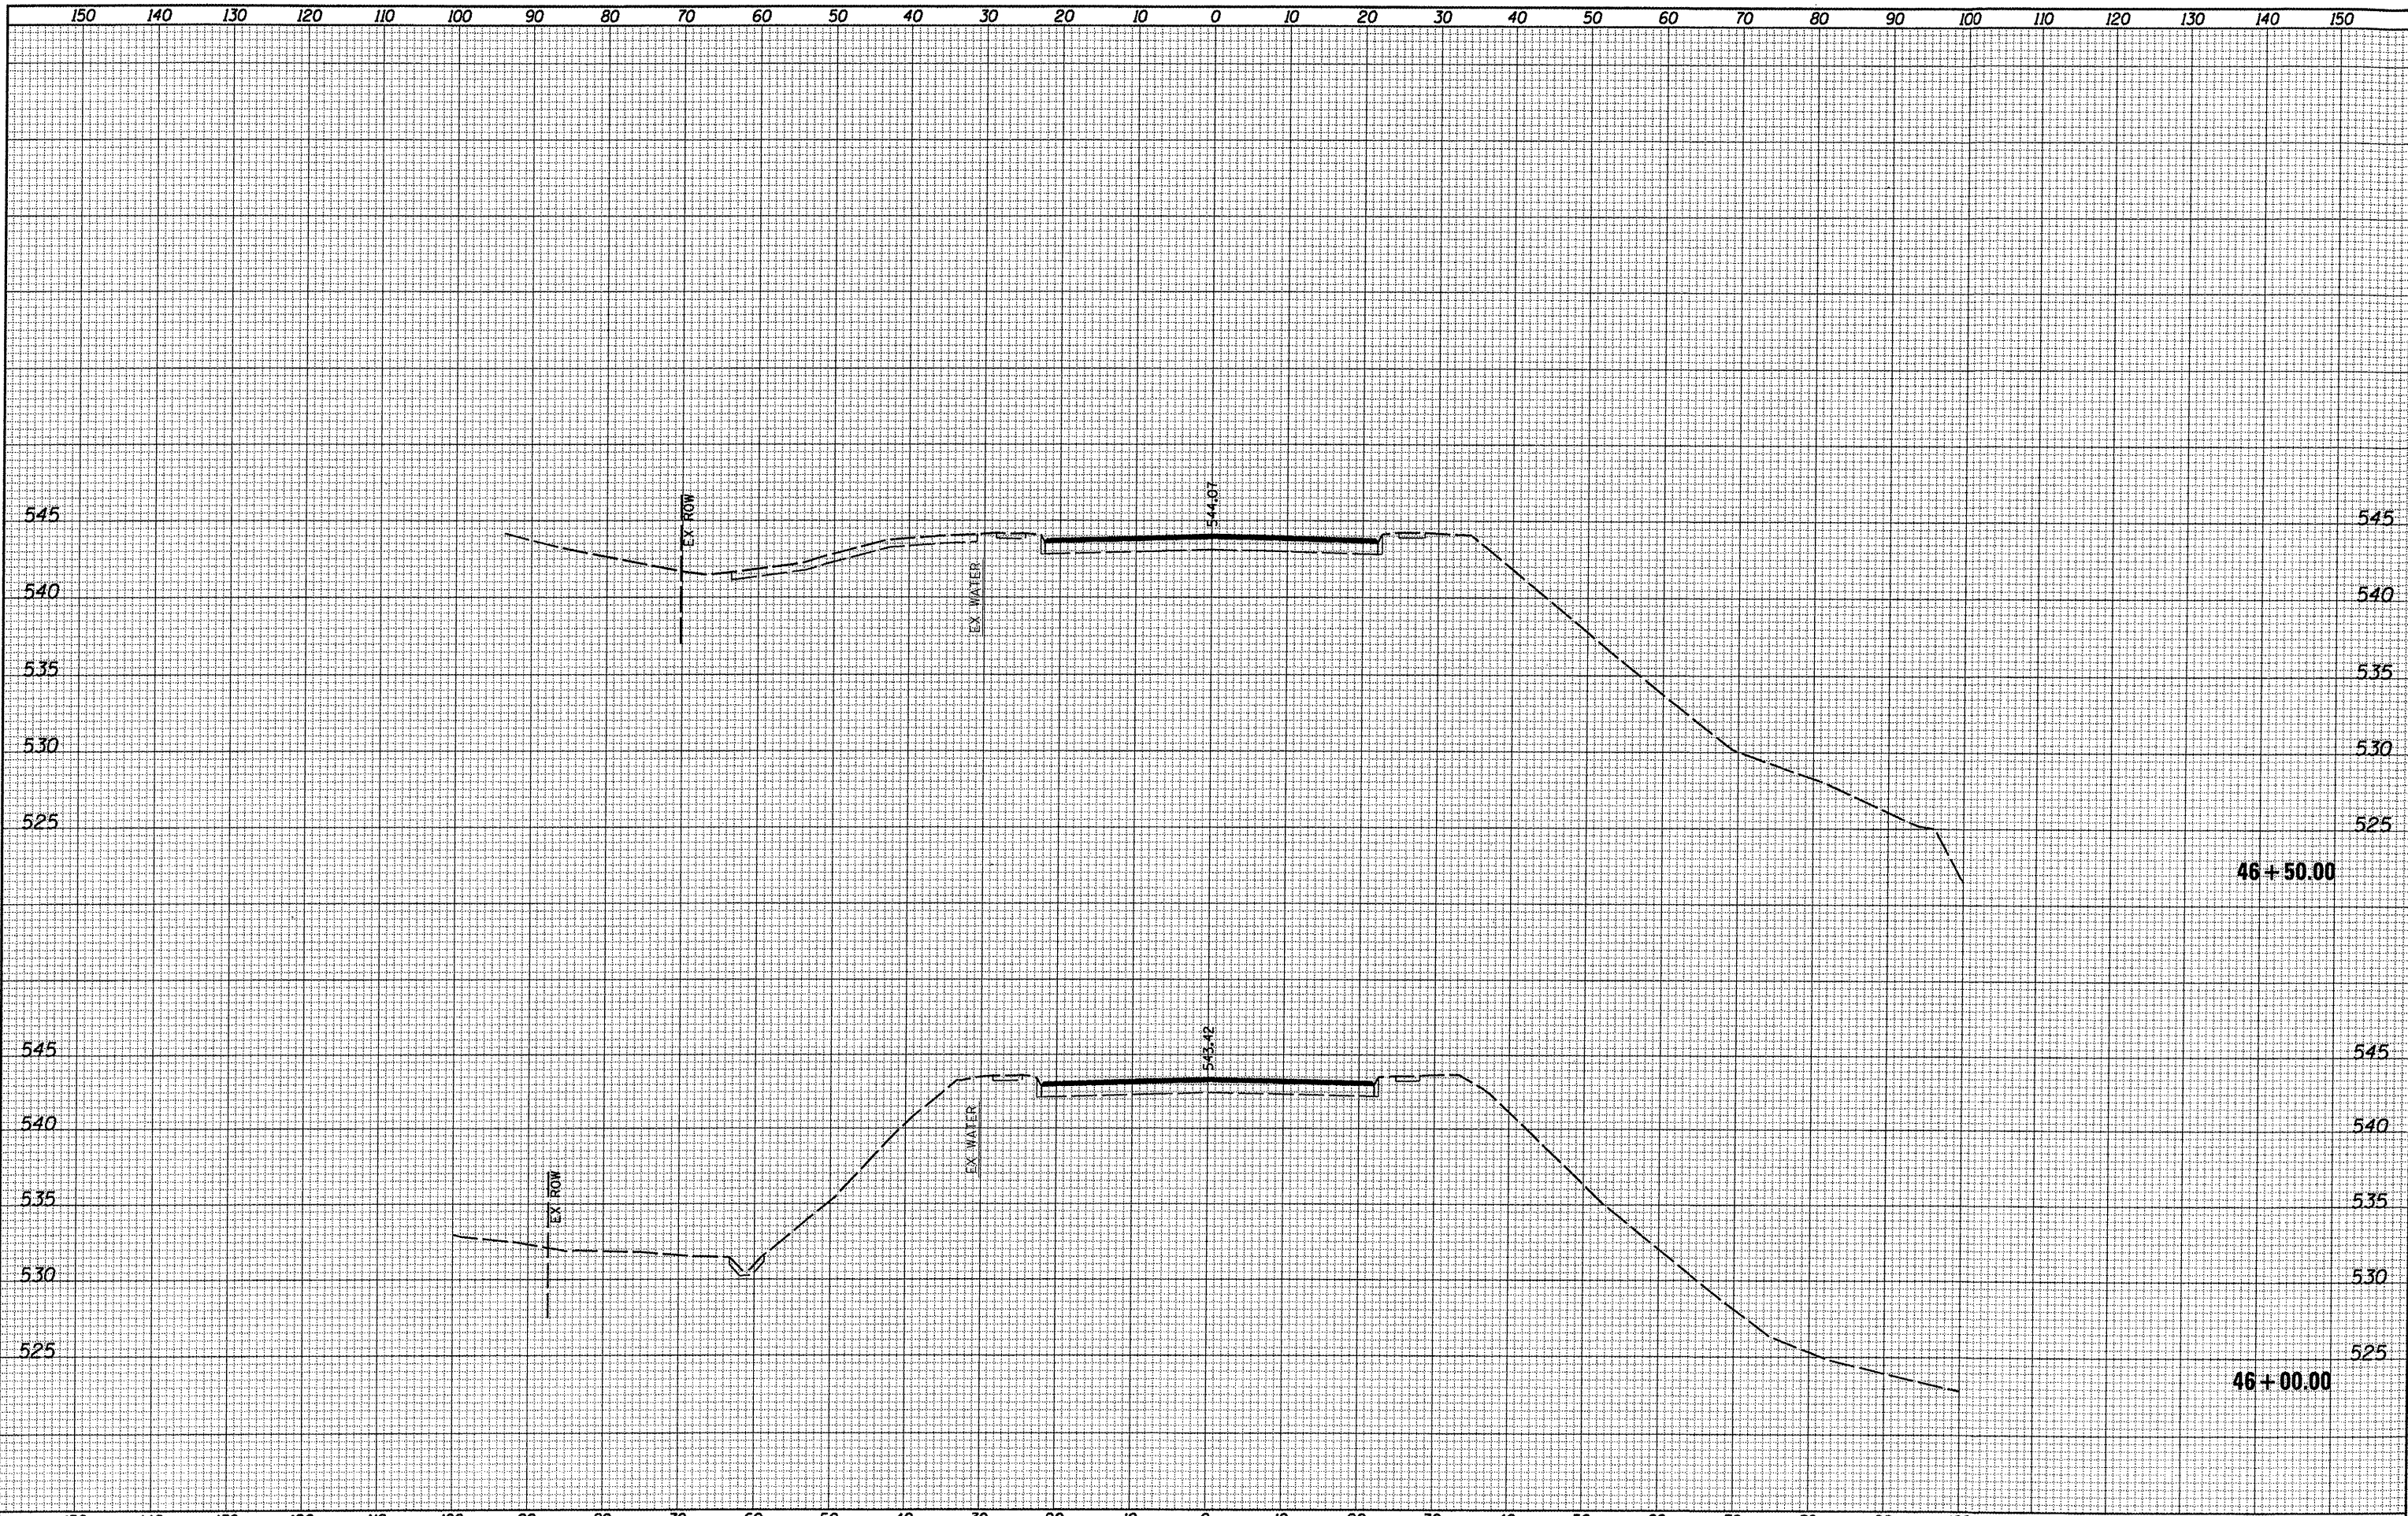

FILE NAME = DB29061-sht-ssht.dgn	USER NAME = default PLOT TIME = 2:44:38 PM PLOT SCALE = 20.0000' / IN. PLOT DATE = 10/14/2011	DESIGNED - DRAWN - CHECKED - DATE -	REVISED - REVISED - REVISED - REVISED -	STATE OF ILLINOIS DEPARTMENT OF TRANSPORTATION		CROSS SECTIONS		F.A. RTE. 9330	SECTION 08-00211-00-PV	COUNTY ST. CLAIR	TOTAL SHEETS 85	SHEET NO. 73	CONTRACT NO. 97480
				SCALE:	SHEET NO. 41 OF 52 SHEETS	STA. 46+00.00	TO STA. 46+50.00	ILLINOIS FED. AID PROJECT					