


DATE	
BY	
DESIGNED	
DRAWN	
CHECKED	
DATE	
FILE NAME	
PROJECT	
NOTE BOOK	
NO.	
AREAS CHECKED	

DATE	
BY	
DESIGNED	
DRAWN	
CHECKED	
DATE	
FILE NAME	
PROJECT	
NOTE BOOK	
NO.	
AREAS CHECKED	

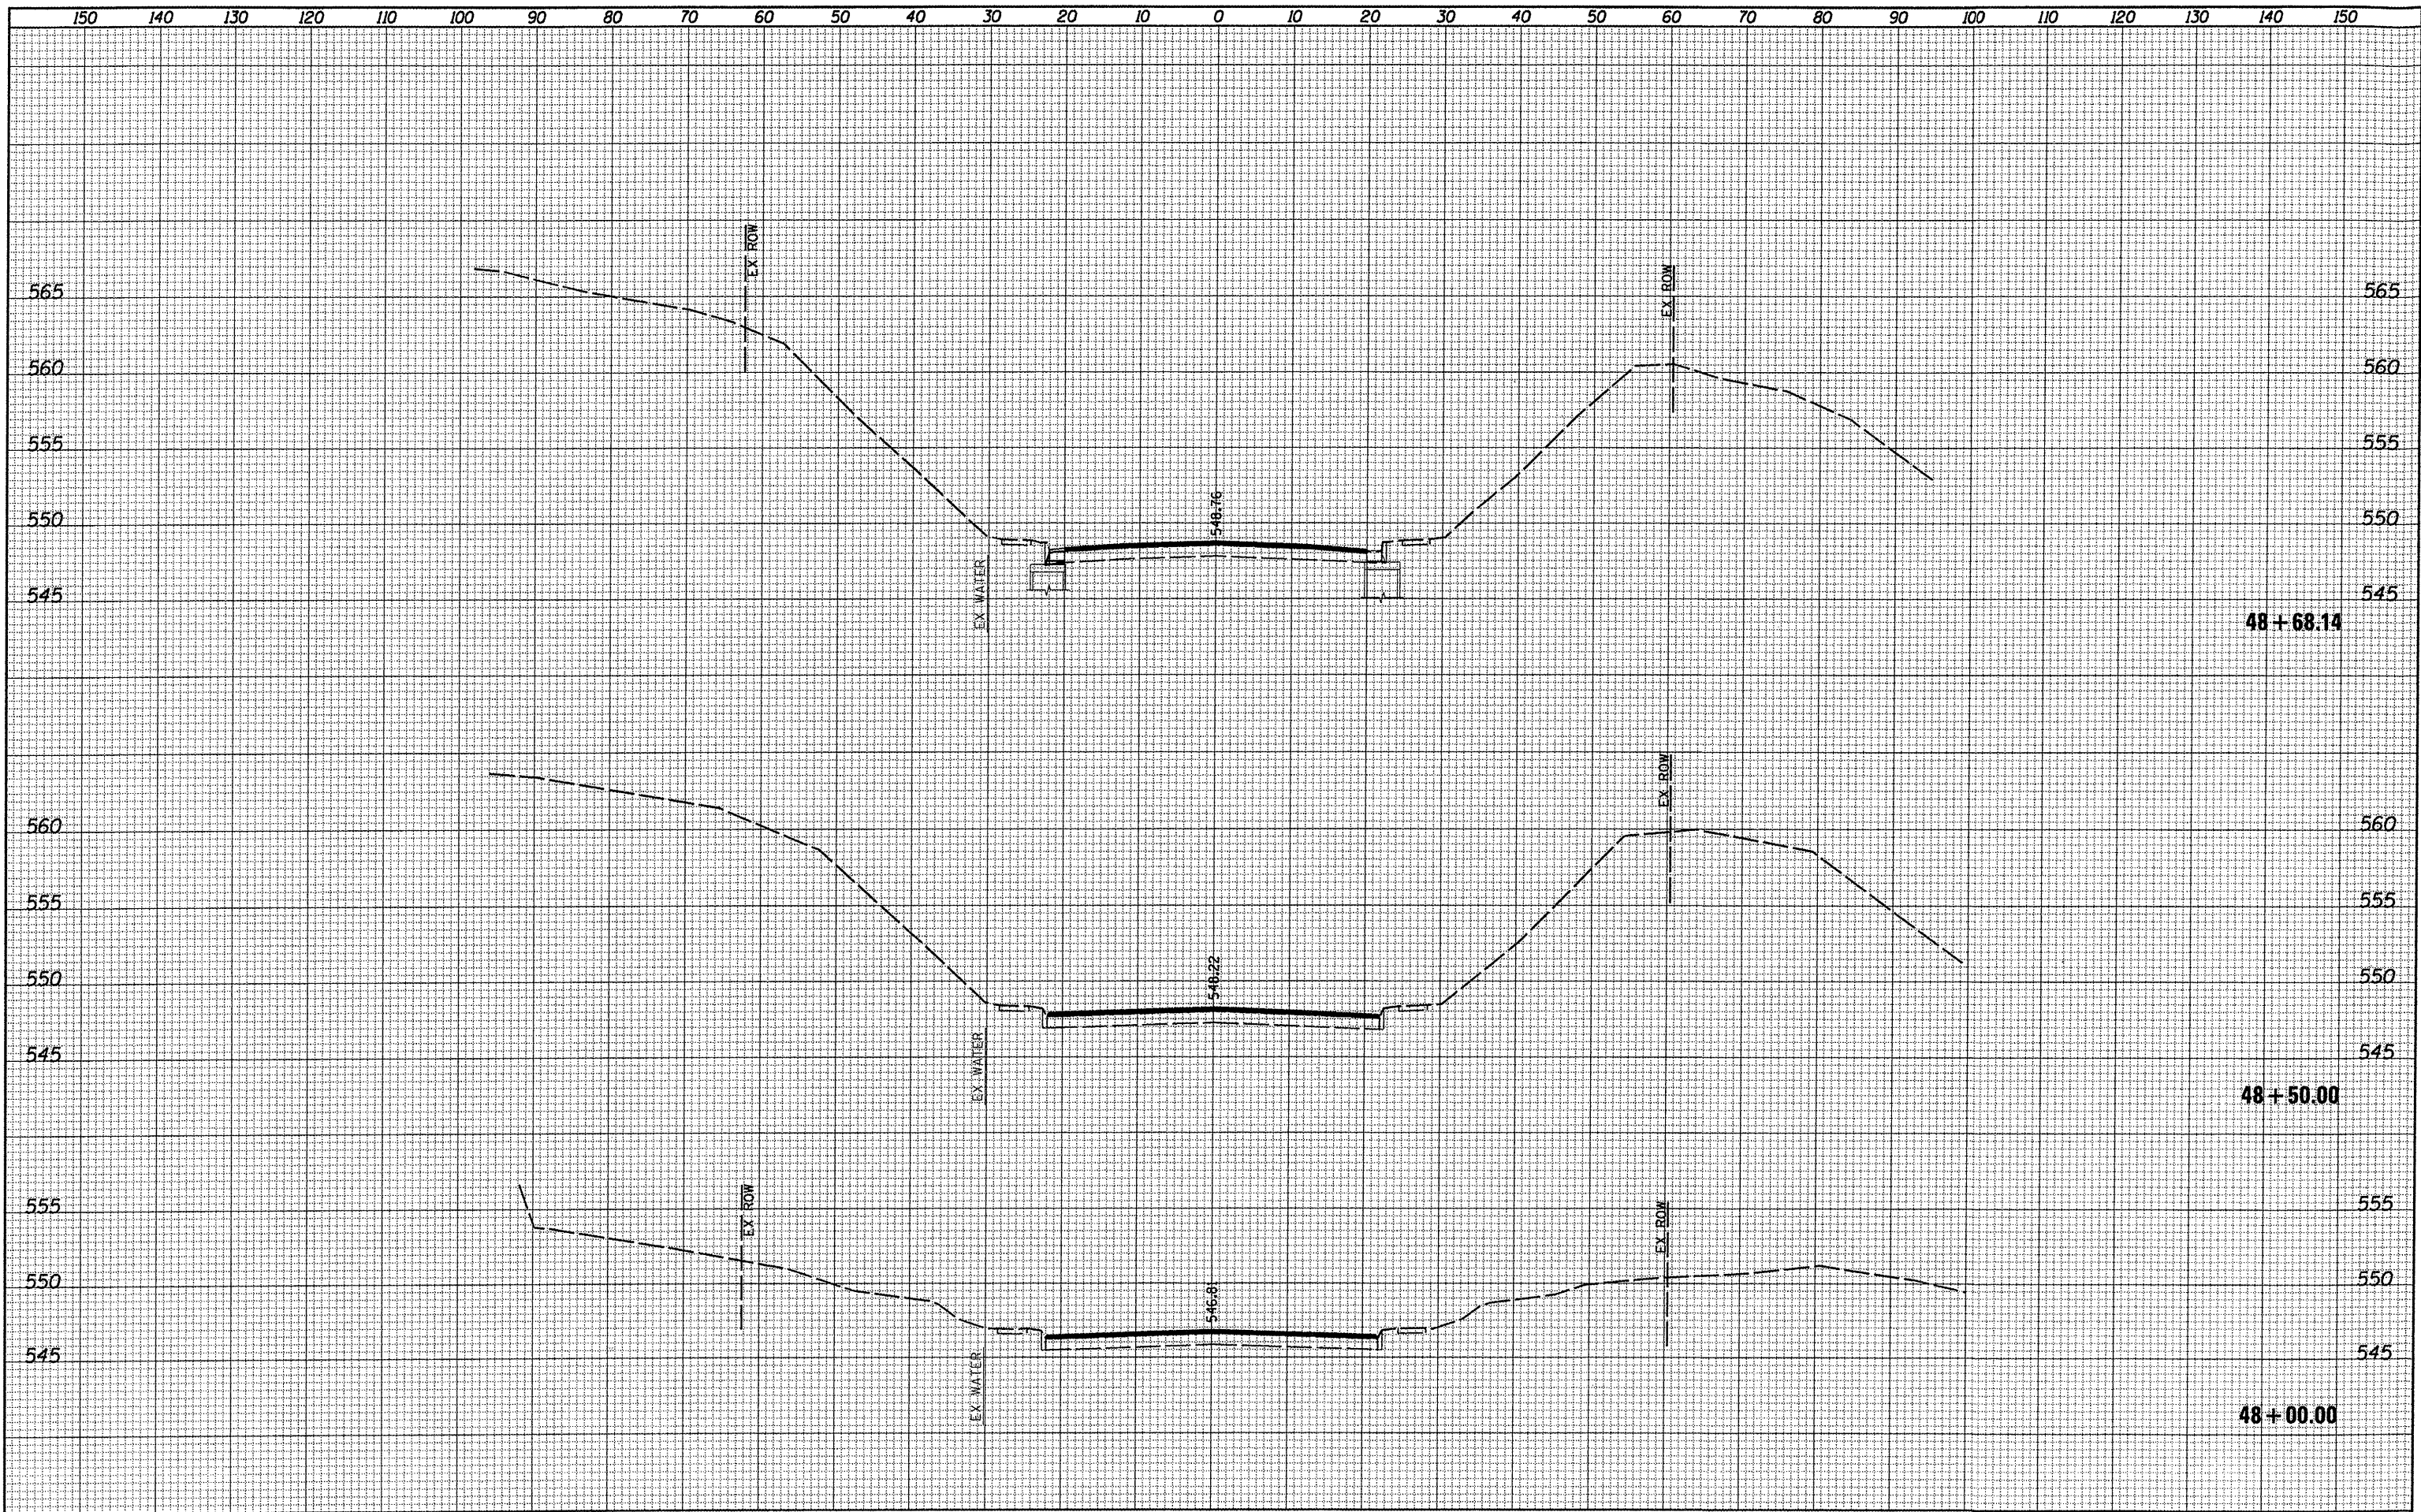

FILE NAME =	USER NAME = default	DESIGNED -	REVISED -	STATE OF ILLINOIS DEPARTMENT OF TRANSPORTATION	CROSS SECTIONS		F.A. RTE.	SECTION	COUNTY	TOTAL SHEETS	SHEET NO.	
D829061-sht-ssht.dgn	PLOT TIME = 2:45:22 PM	DRAWN -	REVISED -				9330	08-00211-00-PV	ST. CLAIR	85	76	
	PLOT SCALE = 20.0000 "/ IN.	CHECKED -	REVISED -		SCALE:		SHEET NO. 44 OF 52 SHEETS		STA. 48+00.00 TO STA. 48+68.14		CONTRACT NO. 97480	
	PLOT DATE = 10/14/2011	DATE -	REVISED -		ILLINOIS FED. AID PROJECT							