


DATE	
BY	
DESIGNED	
DRAWN	
CHECKED	
DATE	
REVISIONS	
NO.	
AREA'S CHECKED	
NOTE BOOK	
NO.	
TEMPLATE	
PLOTTED	
SURVEY	
FINAL	

DATE	
BY	
DESIGNED	
DRAWN	
CHECKED	
DATE	
REVISIONS	
NO.	
AREA'S CHECKED	
NOTE BOOK	
NO.	
TEMPLATE	
PLOTTED	
SURVEY	
ORIGINAL	

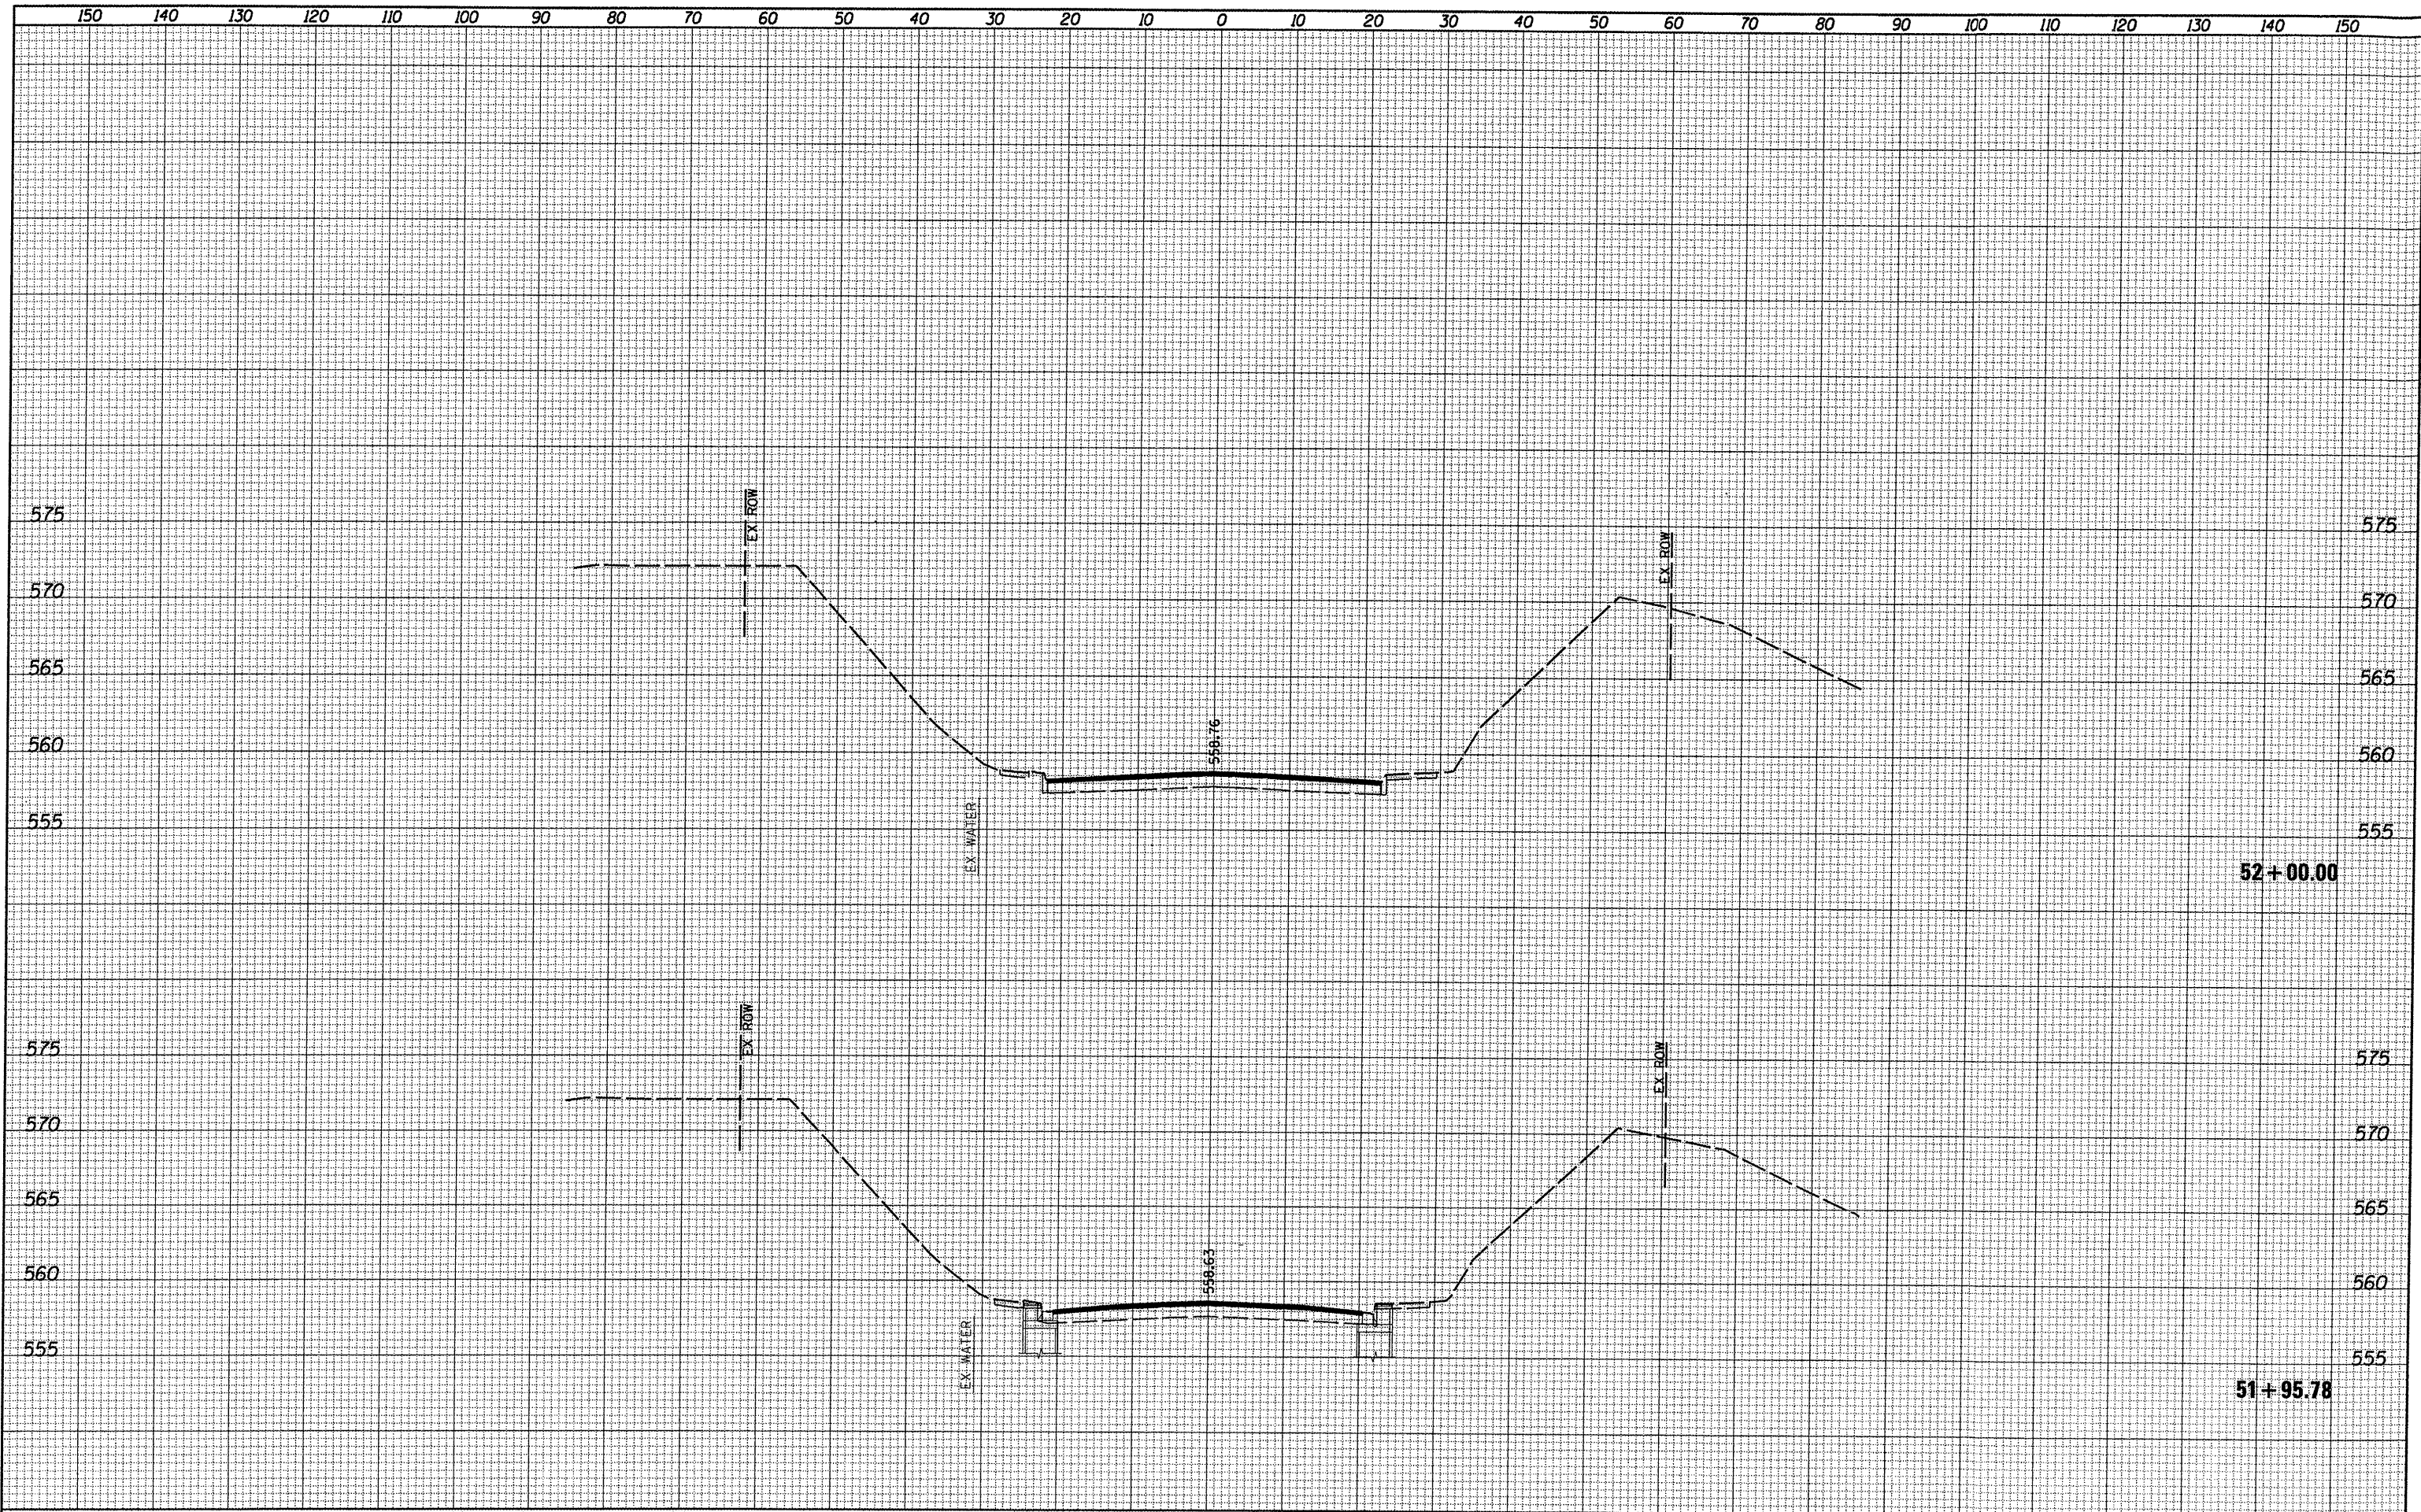

FILE NAME = 0829061-shr-xssht.dgn	USER NAME = default	DESIGNED -	REVISED -	STATE OF ILLINOIS DEPARTMENT OF TRANSPORTATION	CROSS SECTIONS				F.A. RTE. 9330	SECTION 08-00211-00-PV	COUNTY ST. CLAIR	TOTAL SHEETS 85	SHEET NO. 80
	PLOT TIME = 2:46:27 PM	DRAWN -	REVISED -		SCALE:	SHEET NO. 48 OF 52 SHEETS	STA. 51+95.78	TO STA. 52+00.00	CONTRACT NO. 97480				
	PLOT SCALE = 20.0000' / IN.	CHECKED -	REVISED -		ILLINOIS FED. AID PROJECT								
	PLOT DATE = 10/14/2011	DATE -	REVISED -										