


FINAL SURVEY	DATE
SIGNED	BY
NOTE BOOK NO.	
TEMPLATE AREAS CHECKED	

ORIGINAL SURVEY	DATE
SIGNED	BY
NOTE BOOK NO.	
TEMPLATE AREAS CHECKED	

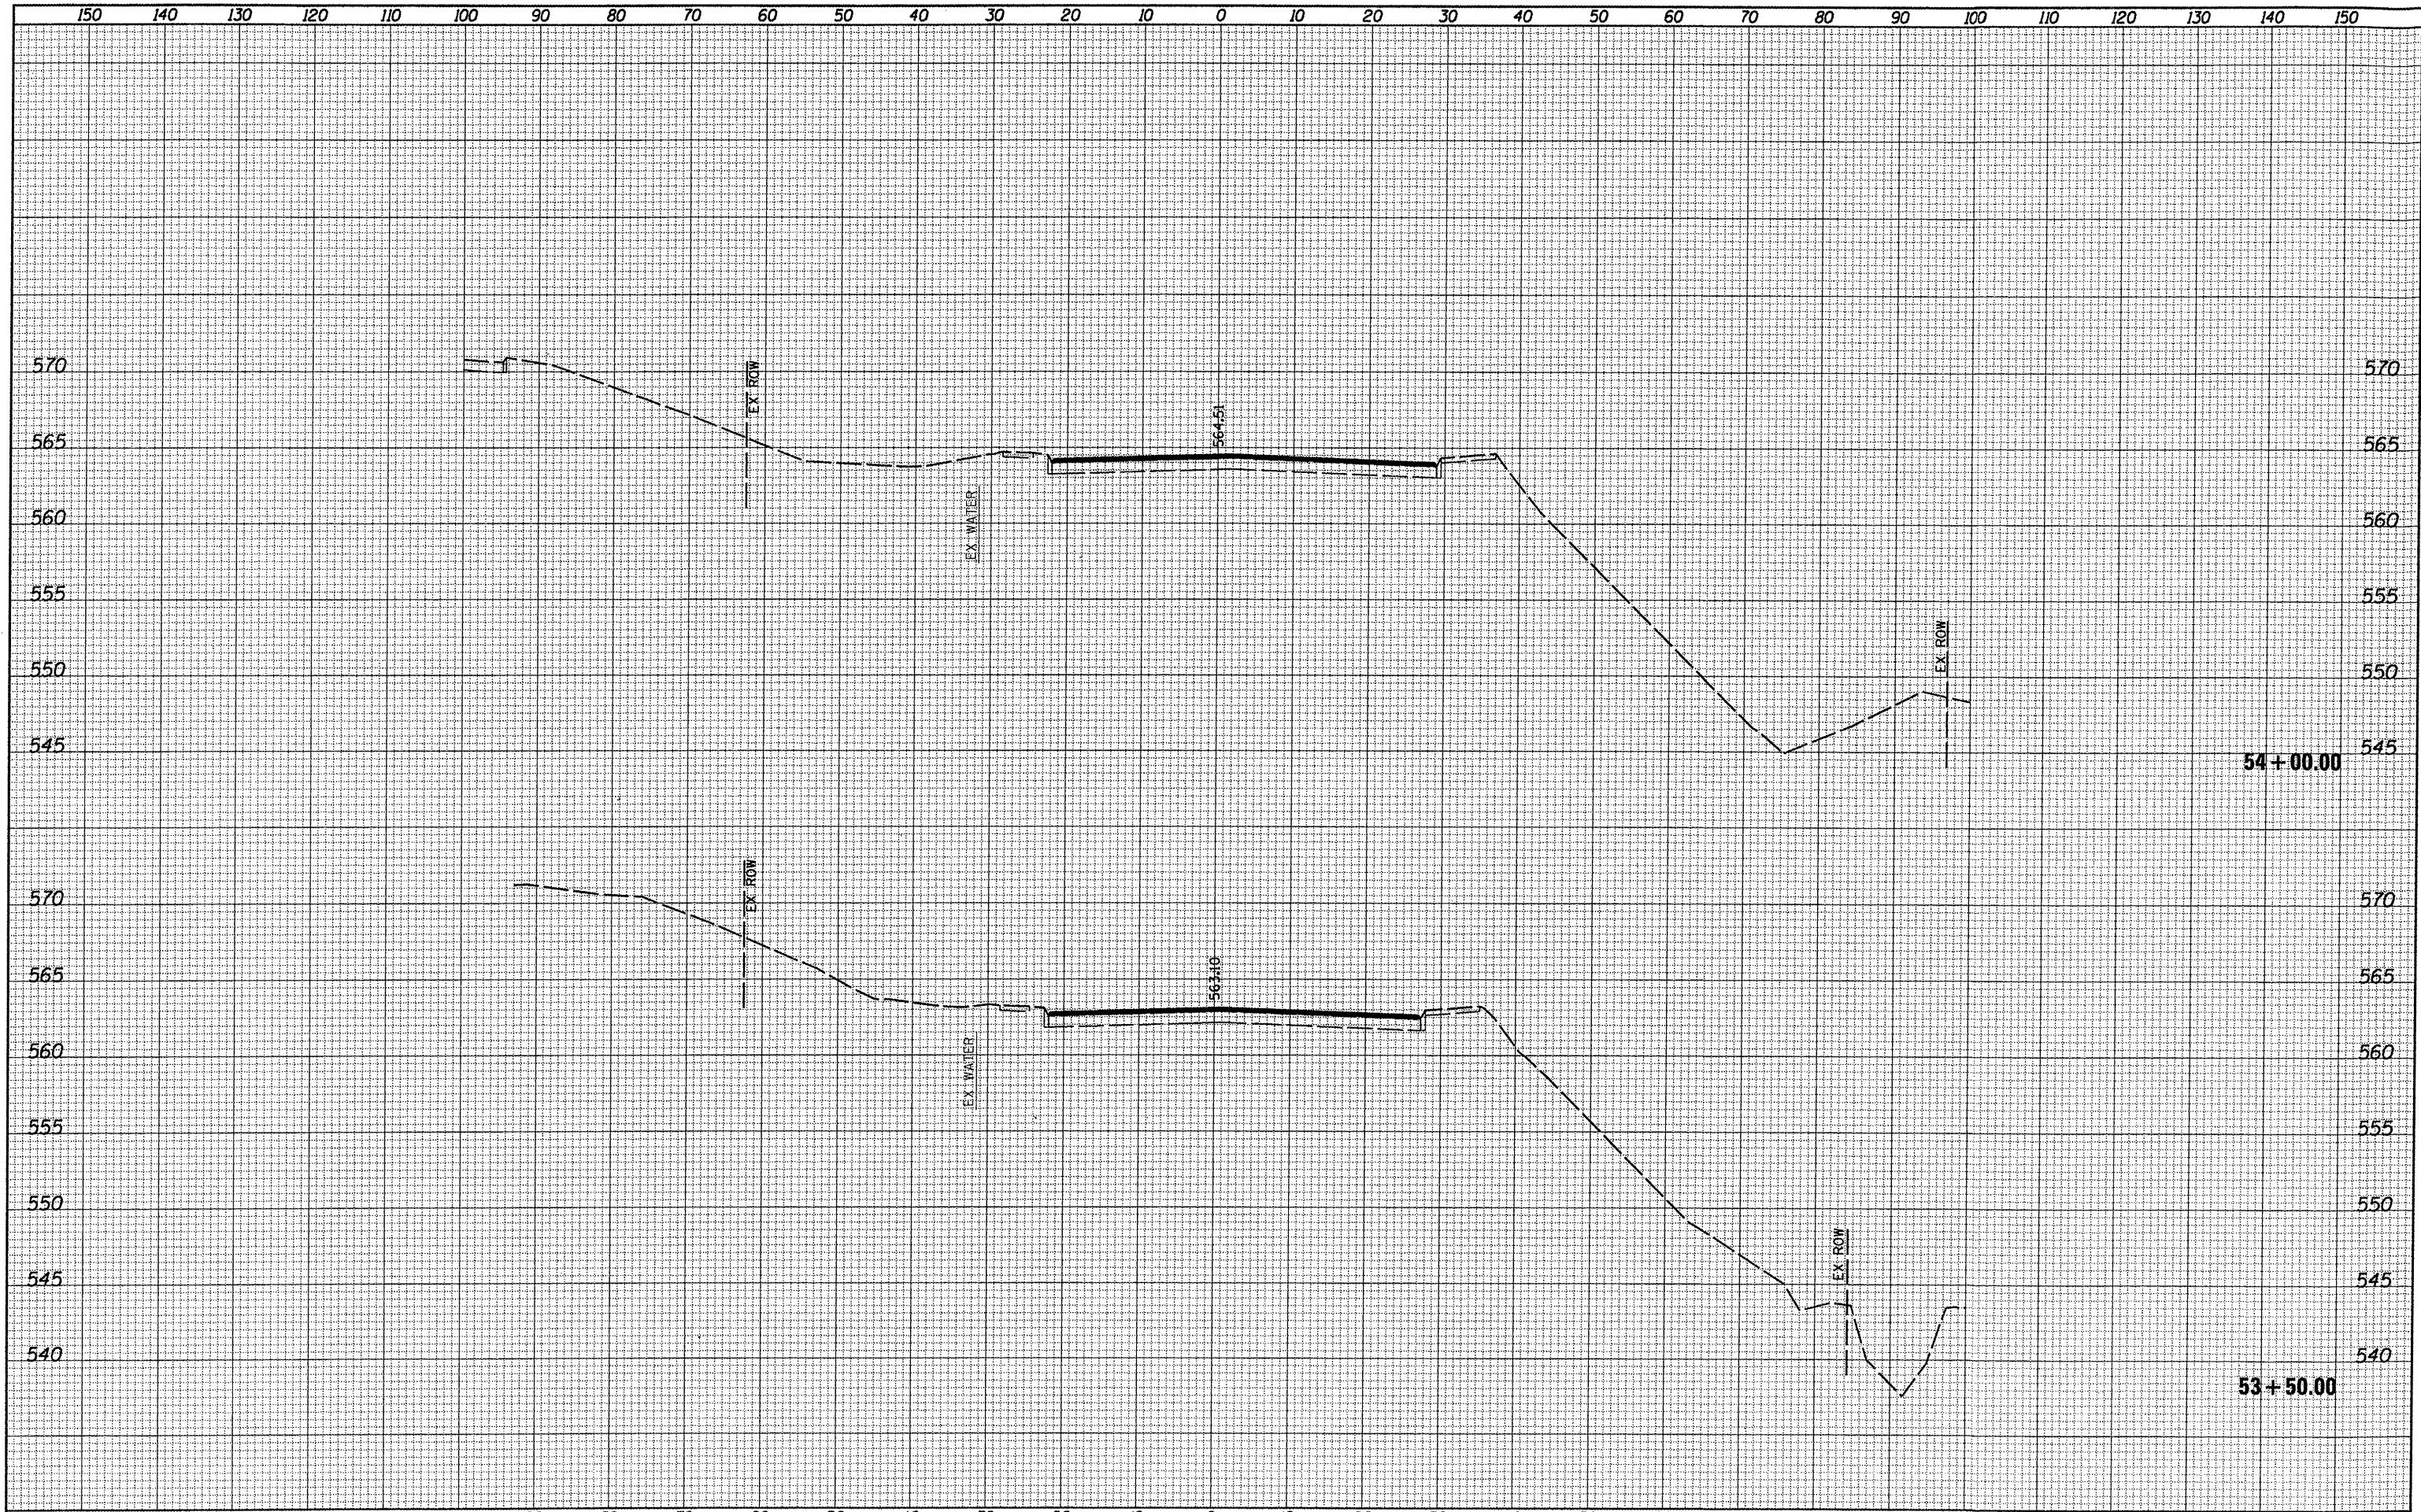

FILE NAME = 0829861-sh1-xssh.t.dgn	USER NAME = default	DESIGNED -	REVISED -	<b>STATE OF ILLINOIS</b> <b>DEPARTMENT OF TRANSPORTATION</b>	<b>CROSS SECTIONS</b>		F.A. RTE. 9330	SECTION 08-00211-00-PV	COUNTY ST. CLAIR	TOTAL SHEETS 85	SHEET NO. 82
	PLOT TIME = 2:46:55 PM	DRAWN -	REVISED -		SCALE:	SHEET NO. 50 OF 52 SHEETS	STA. 53+50.00 TO STA. 54+00.00	CONTRACT NO. 97480		ILLINOIS FED. AID PROJECT	
	PLOT SCALE = 20.0000' / IN.	CHECKED -	REVISED -								
	PLOT DATE = 10/14/2011	DATE -	REVISED -								