


DATE	
BY	
FINAL SURVEY	
PROCESSED	
TEMPLATE	
NOTE BOOK	
AREAS CHECKED	
NO.	

DATE	
BY	
ORIGINAL SURVEY	
PROCESSED	
TEMPLATE	
NOTE BOOK	
AREAS CHECKED	
NO.	

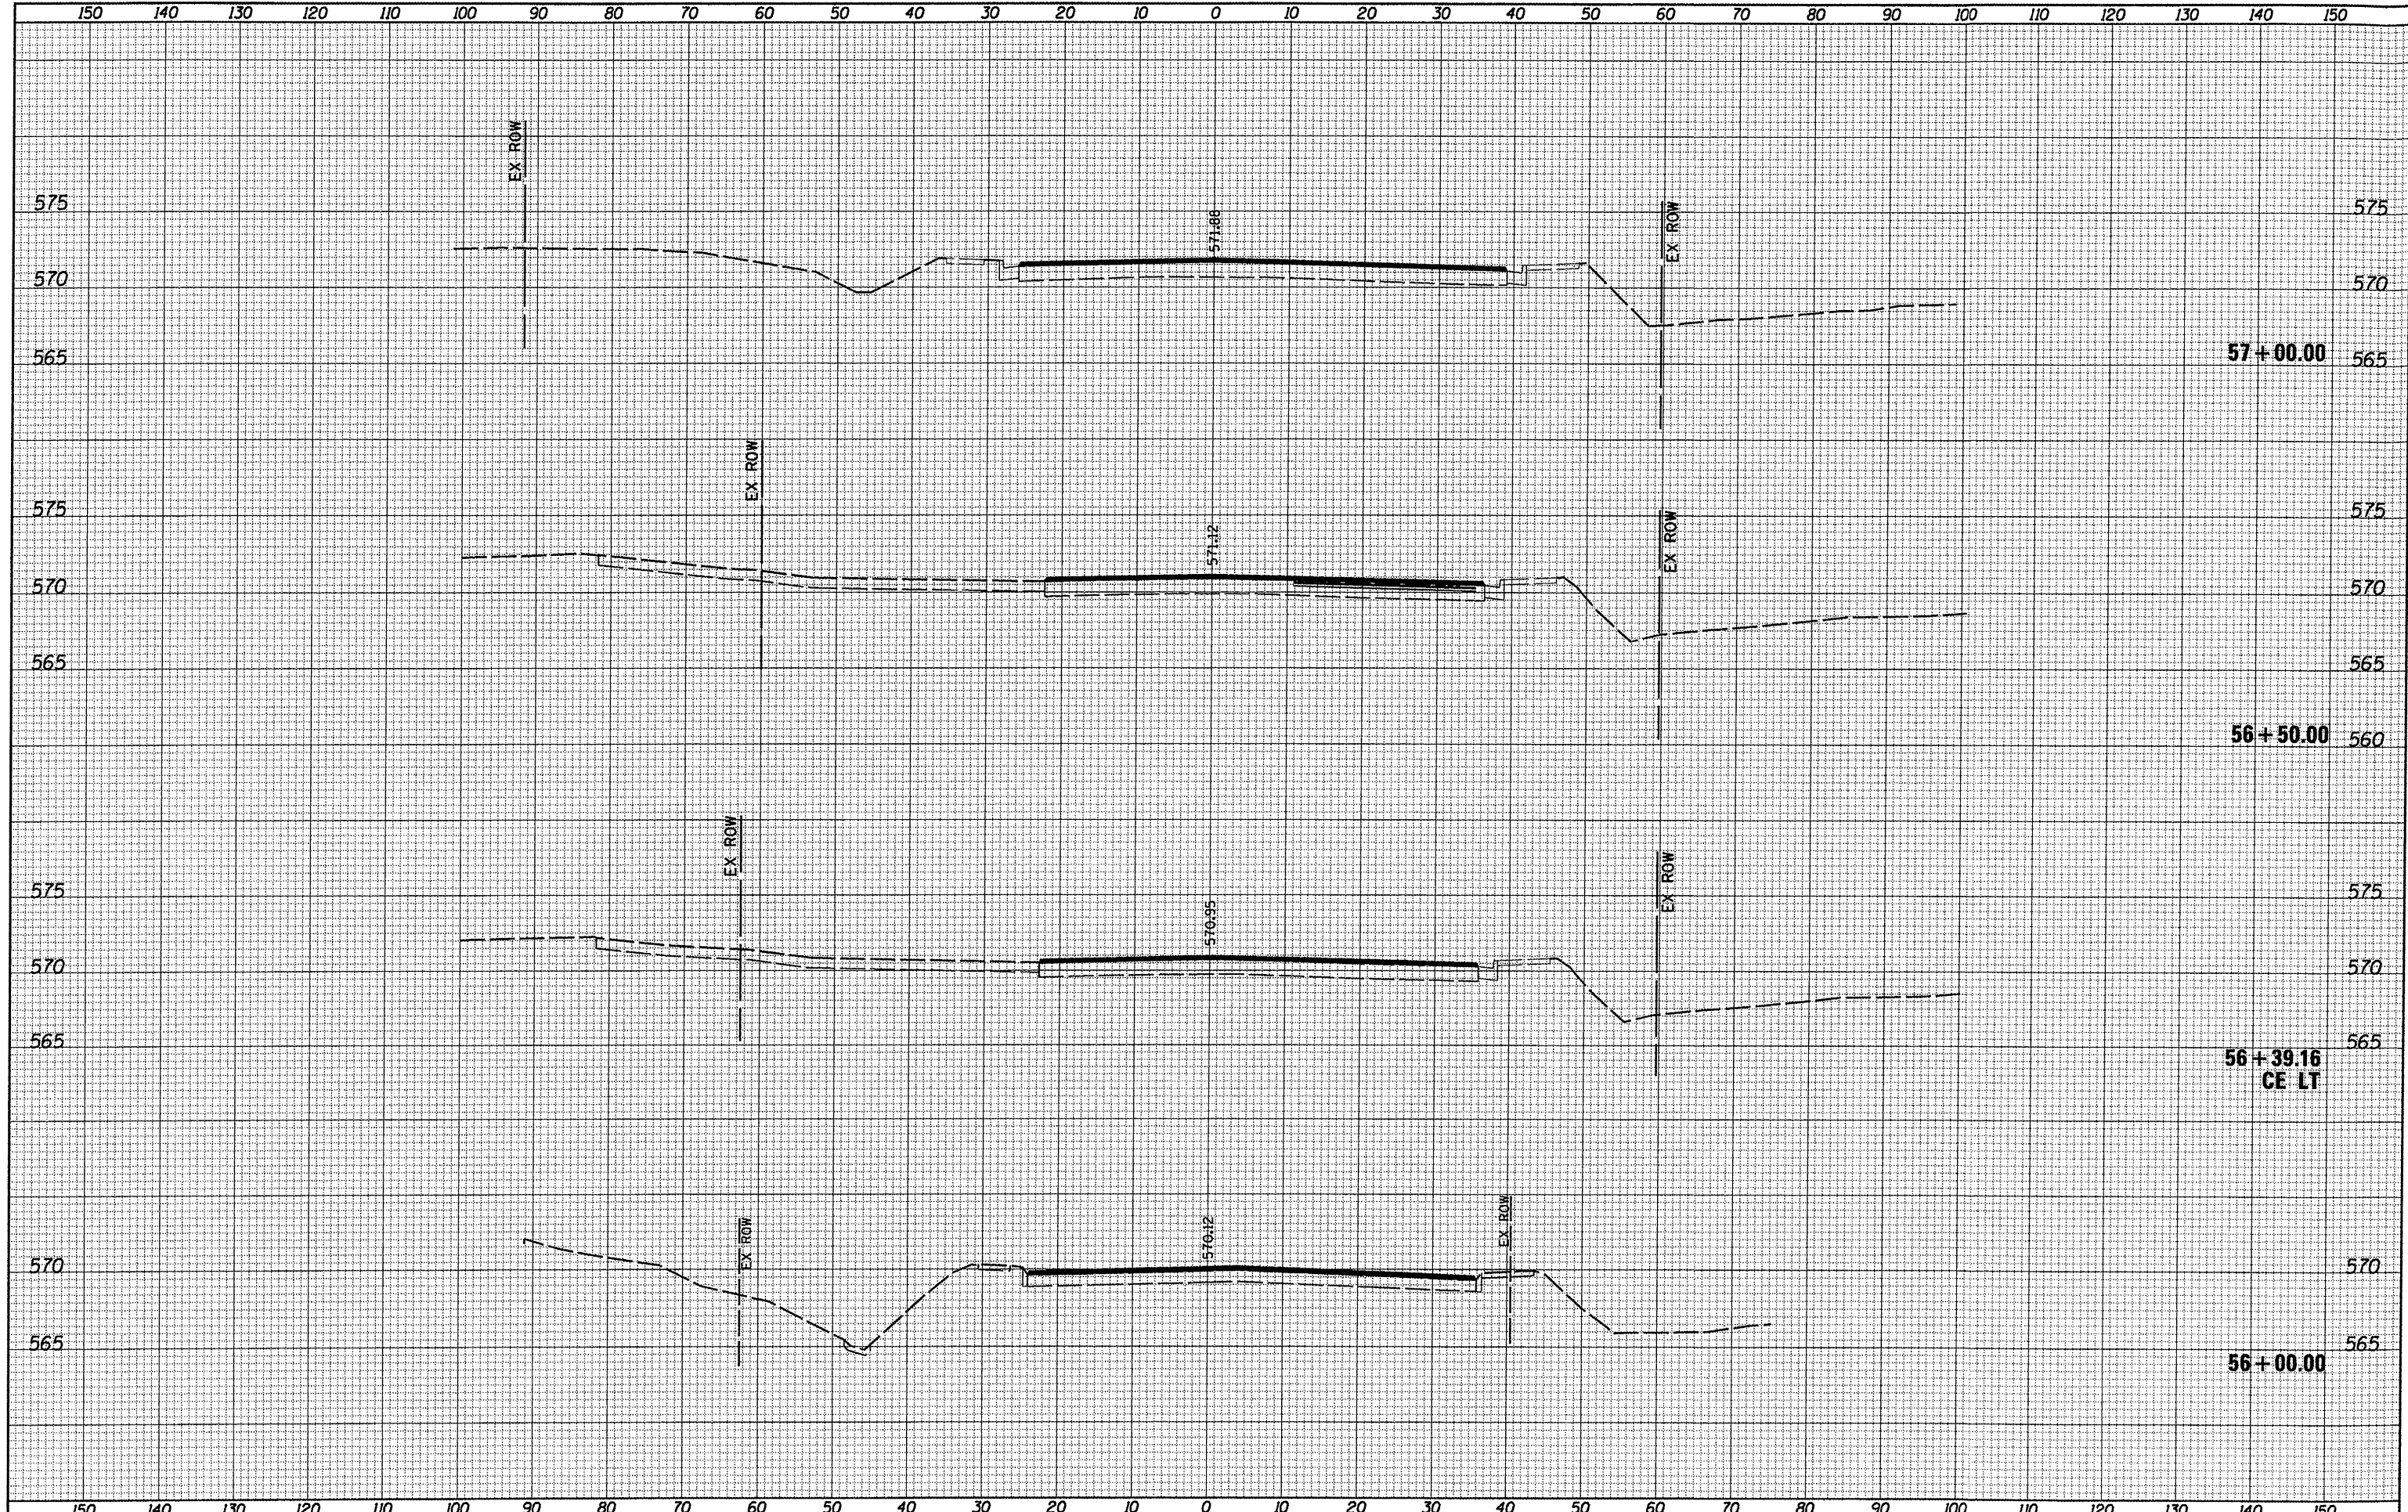

FILE NAME = 0829061-sht-ssht.dgn  
 USER NAME = default  
 PLOT TIME = 2:47:26 PM  
 PLOT SCALE = 20.0000 / IN.  
 PLOT DATE = 10/14/2011

DESIGNED -	REVISED -
DRAWN -	REVISED -
CHECKED -	REVISED -
DATE -	REVISED -

**STATE OF ILLINOIS  
DEPARTMENT OF TRANSPORTATION**

**CROSS SECTIONS**

SCALE: SHEET NO. 52 OF 52 SHEETS STA. 56+00.00 TO STA. 56+00.00

F.A. RTE.	SECTION	COUNTY	TOTAL SHEETS	SHEET NO.
9330	08-00211-00-PV	ST. CLAIR	85	84
CONTRACT NO. 97480			ILLINOIS FED. AID PROJECT	