


FINAL SURVEY	DATE
SURVEYED	BY
NOTE BOOK	
NO.	
TEMPLATES	
AREAS CHECKED	

ORIGINAL SURVEY	DATE
SURVEYED	BY
NOTE BOOK	
NO.	
TEMPLATES	
AREAS CHECKED	

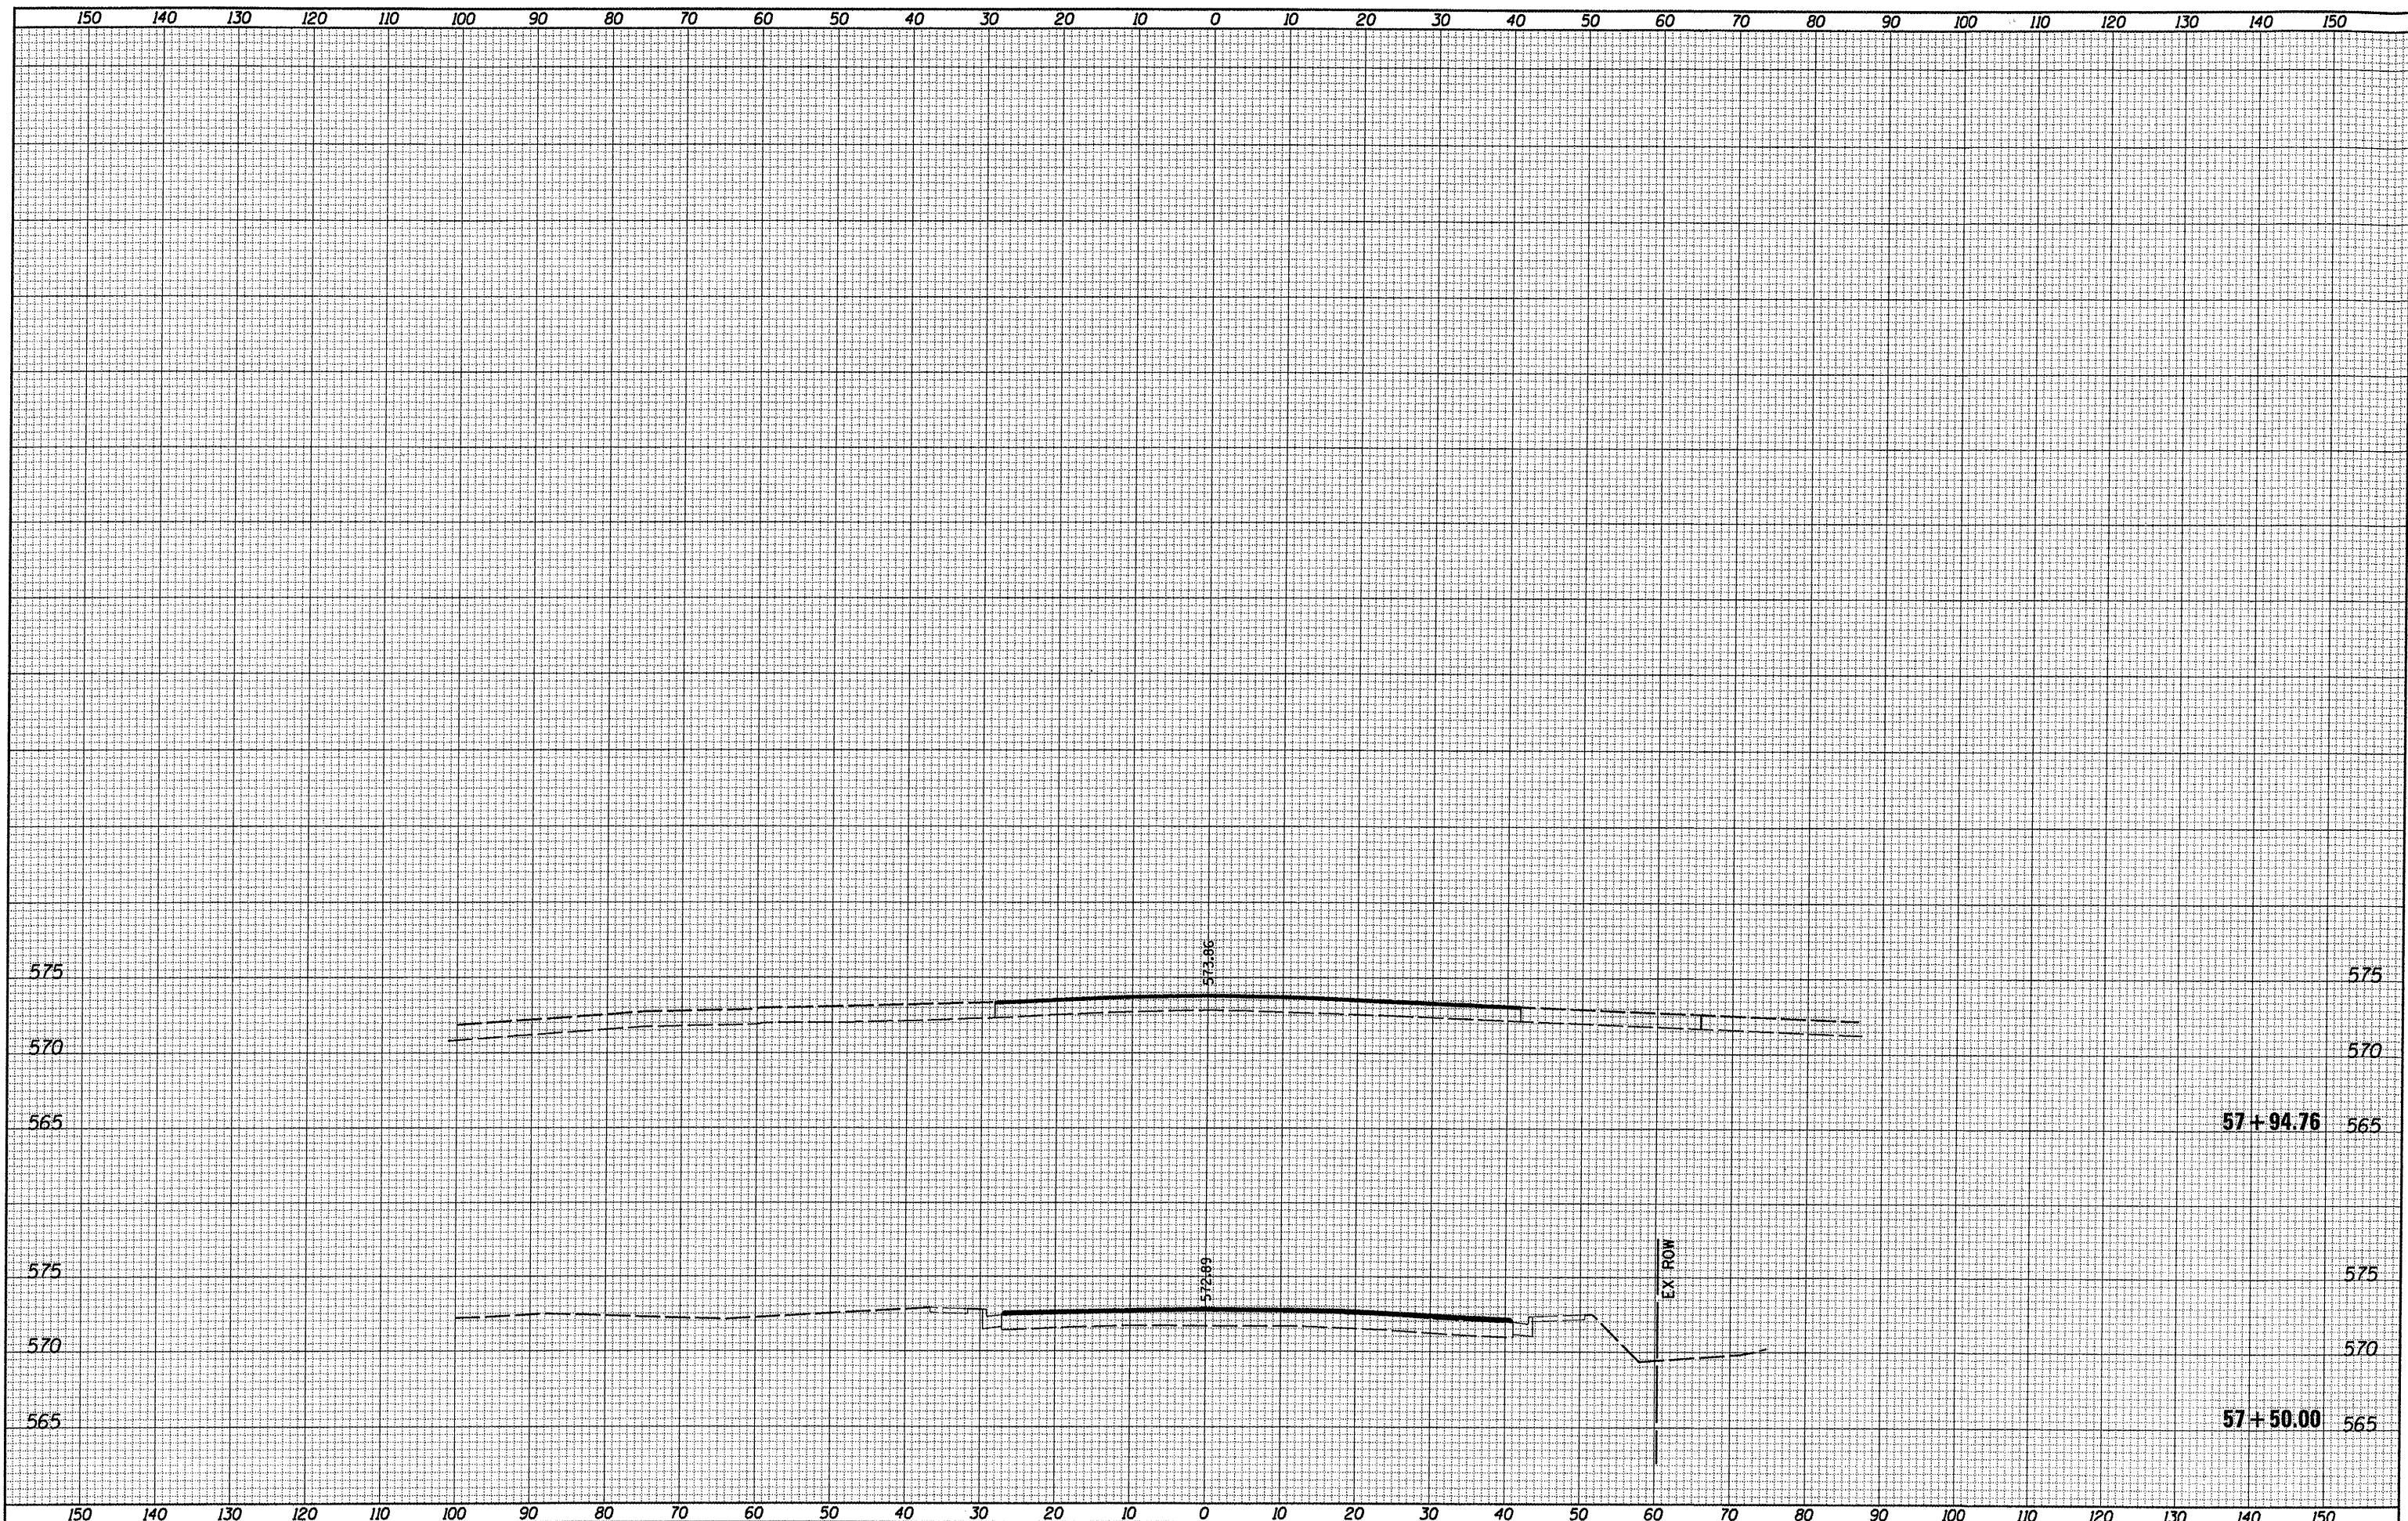

FILE NAME = 0829061-sht-ssht.dgn

USER NAME = default  
 PLOT TIME = 2:47:48 PM  
 PLOT SCALE = 20.0000 / IN.  
 PLOT DATE = 10/14/2011

DESIGNED -	REVISED -
DRAWN -	REVISED -
CHECKED -	REVISED -
DATE -	REVISED -

**STATE OF ILLINOIS  
DEPARTMENT OF TRANSPORTATION**

**CROSS SECTIONS**

SCALE: SHEET NO. 52 OF 52 SHEETS STA. 56+00.00 TO STA. 56+00.00

F.A. RTE.	SECTION	COUNTY	TOTAL SHEETS	SHEET NO.
9330	08-00211-00-PV	ST. CLAIR	85	85
CONTRACT NO. 97480			ILLINOIS FED. AID PROJECT	