


• CENTER LANE VARIES FROM 0' AT STA. 9+88.20 TO 14' AT STA. 12+33.20

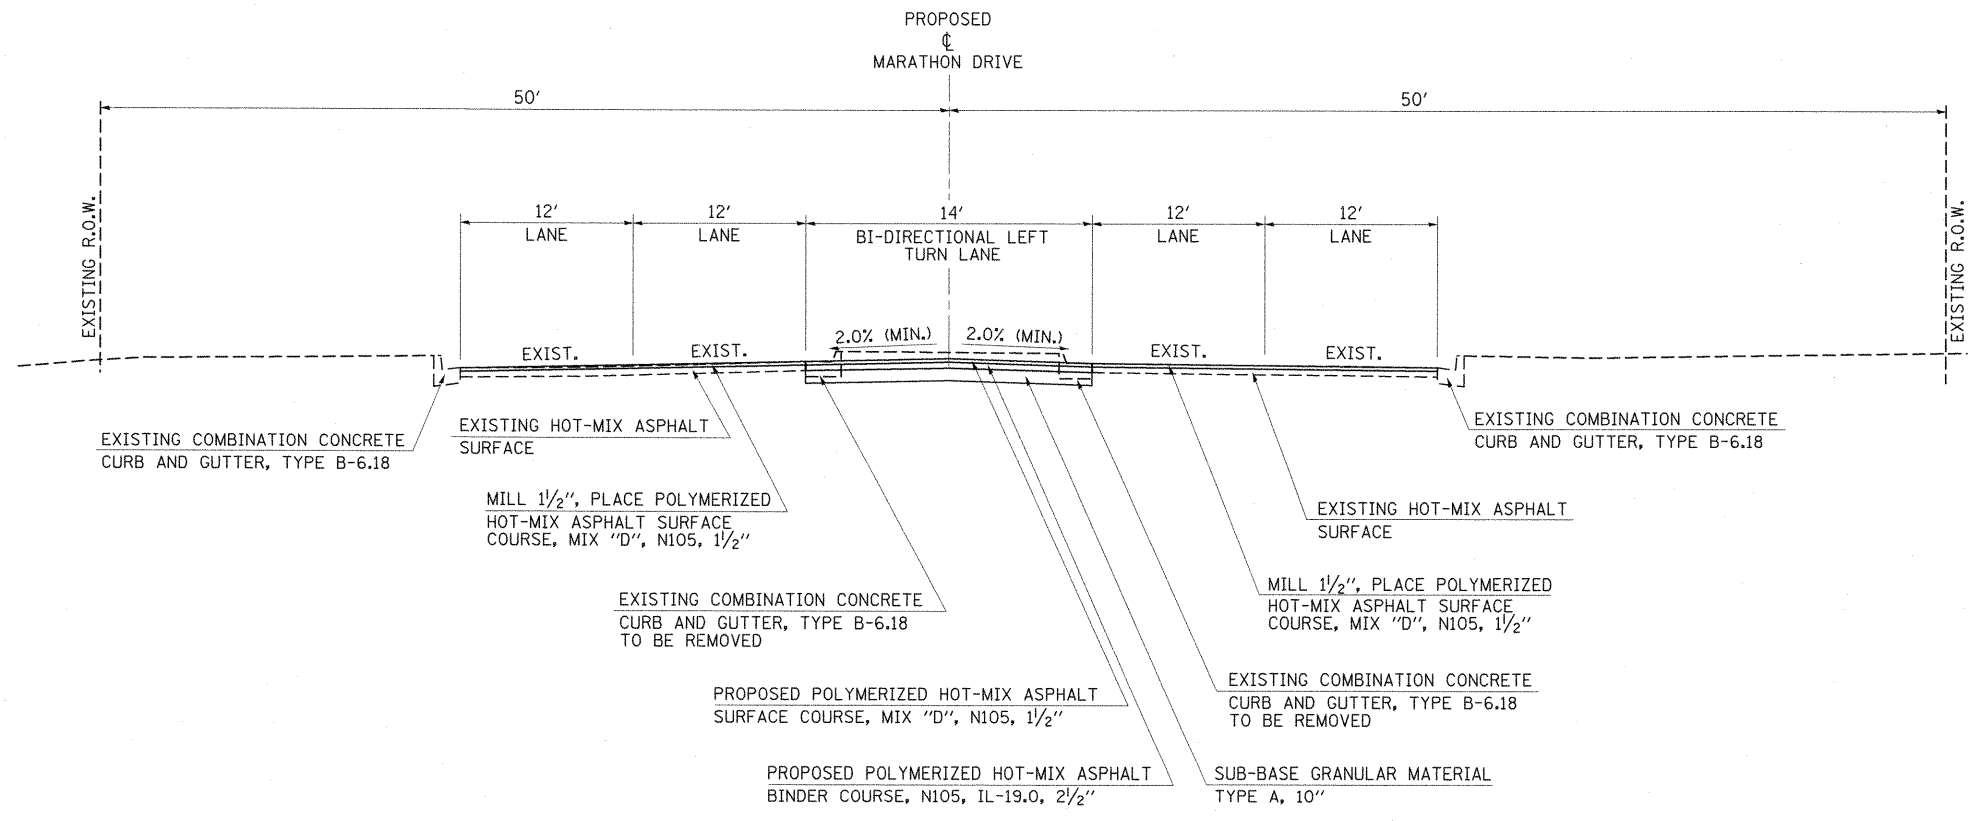

FILE NAME =	USER NAME = OpenH&B Springfield	DESIGNED - JRK	REVISED -	STATE OF ILLINOIS DEPARTMENT OF TRANSPORTATION	TYPICAL SECTIONS MARATHON DRIVE	F.A. RTE.	SECTION	COUNTY	TOTAL SHEETS	SHEET NO.	
L:\DOT\0906603\Draw\CADD_Sheets\099885	9-sh1-typical.dgn	DRAWN - SH	REVISED -			331	(1X-1) VB-1, B-1, N-4, R-3	WILLIAMSON	367	35	
PLOT SCALE = 50,0000' / IN.	CHECKED - KPF & SPH	REVISIED -	REVISIED -			CONTRACT NO. 98859					
PLOT DATE = 12/14/2011	DATE - 12/9/11	REVISIED -	REVISIED -			ILLINOIS FED. AID PROJECT					
SCALE: N/A						SHEET NO. OF SHEETS STA. N/A TO STA. N/A					