


LEGEND

- DIRECTION OF TRAFFIC FLOW
- WORK ZONE (STAGE AS SPECIFIED)
- TEMPORARY PAVEMENT
- COMPLETED TEMPORARY PAVEMENT
- TEMPORARY RAMP
- COMPLETED TEMPORARY RAMP
- COMPLETED PAVEMENT
- TEMPORARY CONCRETE BARRIER WITH BARRIER WALL MARKERS PER STANDARD 704001
- ARROW BOARD
- SIGN
- DIRECTION INDICATOR BARRICADE WITH STEADY BURN MONODIRECTIONAL LIGHT
- TYPE II BARRICADE, DRUM, OR VERTICAL BARRICADE WITH STEADY BURN MONODIRECTIONAL LIGHT
- TYPE III BARRICADE
- IMPACT ATTENUATORS, TEMPORARY (NON-REDIRECTIVE), TEST LEVEL 2
- IMPACT ATTENUATORS, TEMPORARY (FULLY REDIRECTIVE, NARROW), TEST LEVEL 2

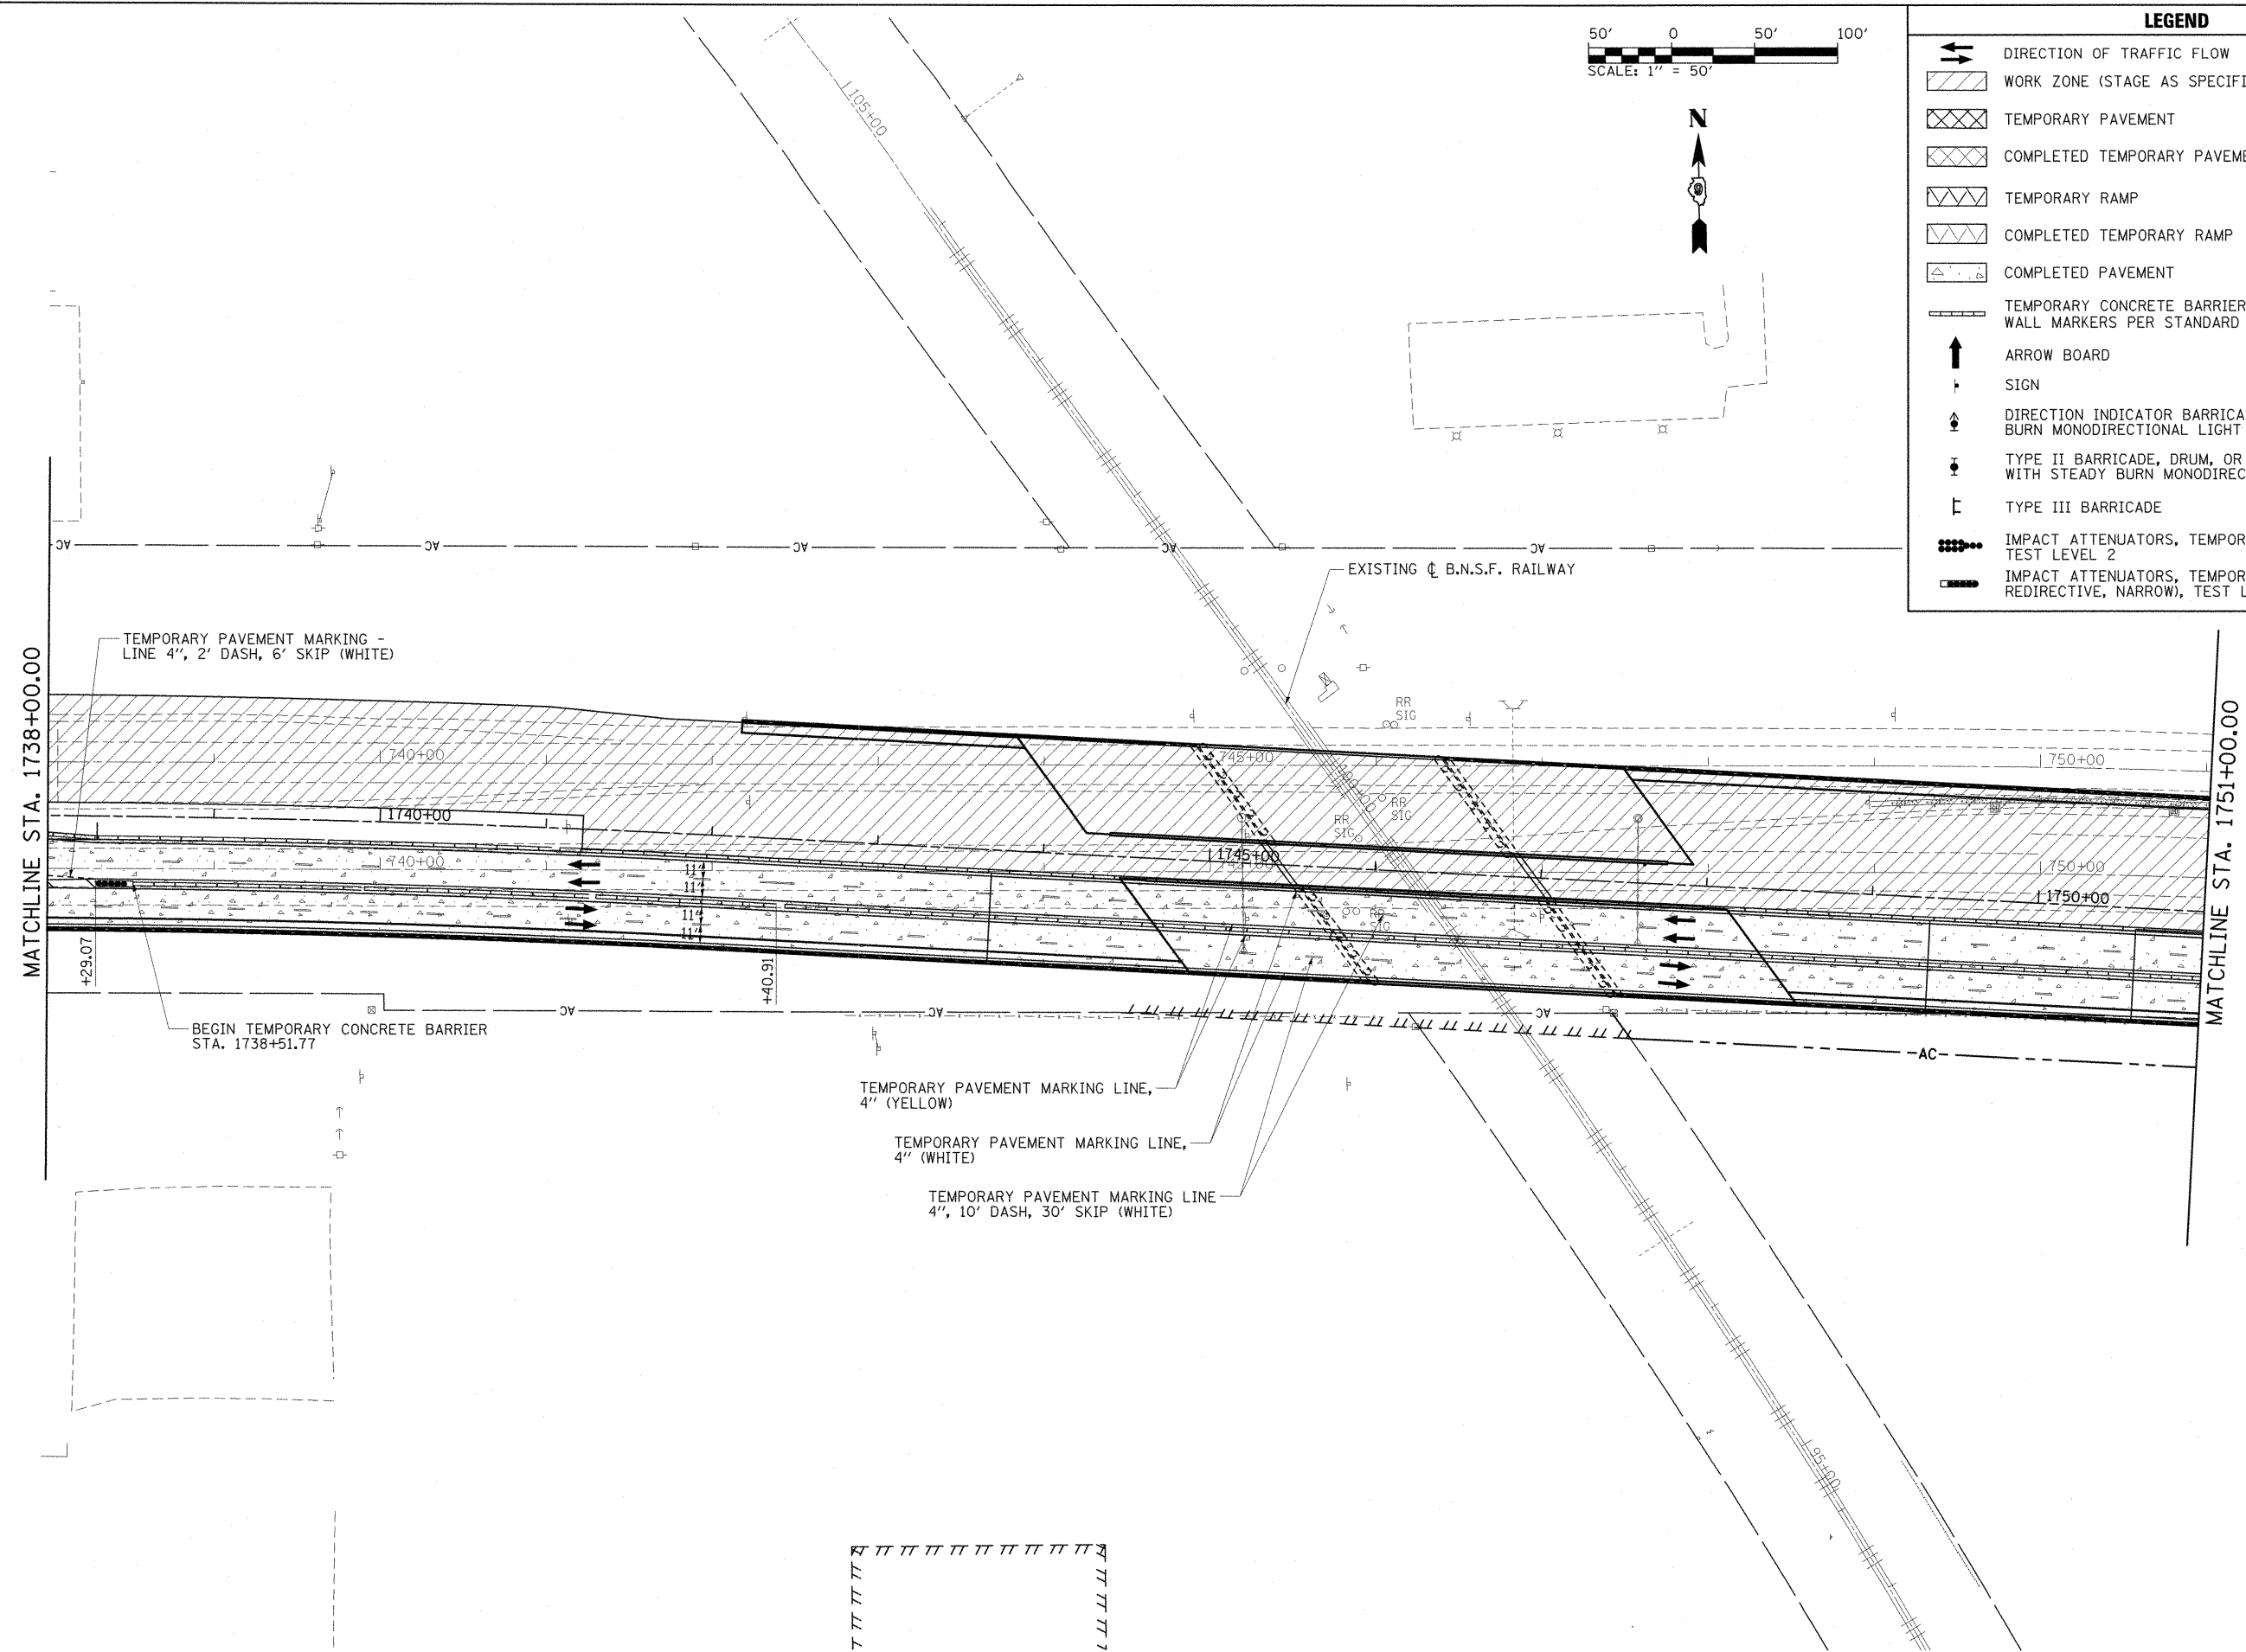

MATCHLINE STA. 1738+00.00

MATCHLINE STA. 1751+00.00

TEMPORARY PAVEMENT MARKING - LINE 4", 2' DASH, 6' SKIP (WHITE)


BEGIN TEMPORARY CONCRETE BARRIER STA. 1738+51.77

TEMPORARY PAVEMENT MARKING LINE, 4" (YELLOW)

TEMPORARY PAVEMENT MARKING LINE, 4" (WHITE)

TEMPORARY PAVEMENT MARKING LINE 4", 10' DASH, 30' SKIP (WHITE)

EXISTING B.N.S.F. RAILWAY

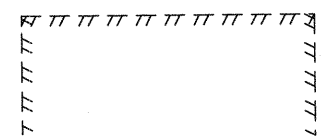

FILE NAME =	USER NAME = OpenH&B Springfield	DESIGNED - KPF	REVISED -	STATE OF ILLINOIS DEPARTMENT OF TRANSPORTATION	MAINTENANCE OF TRAFFIC PLAN STAGE 2A			F.A. RTE.	SECTION	COUNTY	TOTAL SHEETS	SHEET NO.
1:\dot\0906603\draw\CADD_Sheets\099885	shht-mot-stage2a-4.dgn	DRAWN - TAP	REVISED -		331	(1X-1) VB-1, B-1, N-4, R-3	WILLIAMSON	367	85			
PLOT SCALE = 50.0000 ' / IN.	CHECKED - SPH	REVISED -	REVISED -		CONTRACT NO. 98859			ILLINOIS FED. AID PROJECT				
PLOT DATE = 12/14/2011	DATE - 12/9/11	REVISED -	REVISED -		SCALE: 1"=50'	SHEET NO. OF SHEETS	STA. 1738+00.00 TO STA. 1751+00.00					