


LEGEND

- ← DIRECTION OF TRAFFIC FLOW
- ▨ WORK ZONE (STAGE AS SPECIFIED)
- ▩ TEMPORARY PAVEMENT
- ▧ COMPLETED TEMPORARY PAVEMENT
- ▦ TEMPORARY RAMP
- ▥ COMPLETED TEMPORARY RAMP
- ▣ COMPLETED PAVEMENT
- ▭ TEMPORARY CONCRETE BARRIER WITH BARRIER WALL MARKERS PER STANDARD 704001
- ↑ ARROW BOARD
- ⊥ SIGN
- ⚡ DIRECTION INDICATOR BARRICADE WITH STEADY BURN MONODIRECTIONAL LIGHT
- ⦿ TYPE II BARRICADE, DRUM, OR VERTICAL BARRICADE WITH STEADY BURN MONODIRECTIONAL LIGHT
- ⌌ TYPE III BARRICADE
- ⋯ IMPACT ATTENUATORS, TEMPORARY (NON-REDIRECTIVE), TEST LEVEL 2
- ⚡ IMPACT ATTENUATORS, TEMPORARY (FULLY REDIRECTIVE, NARROW), TEST LEVEL 2

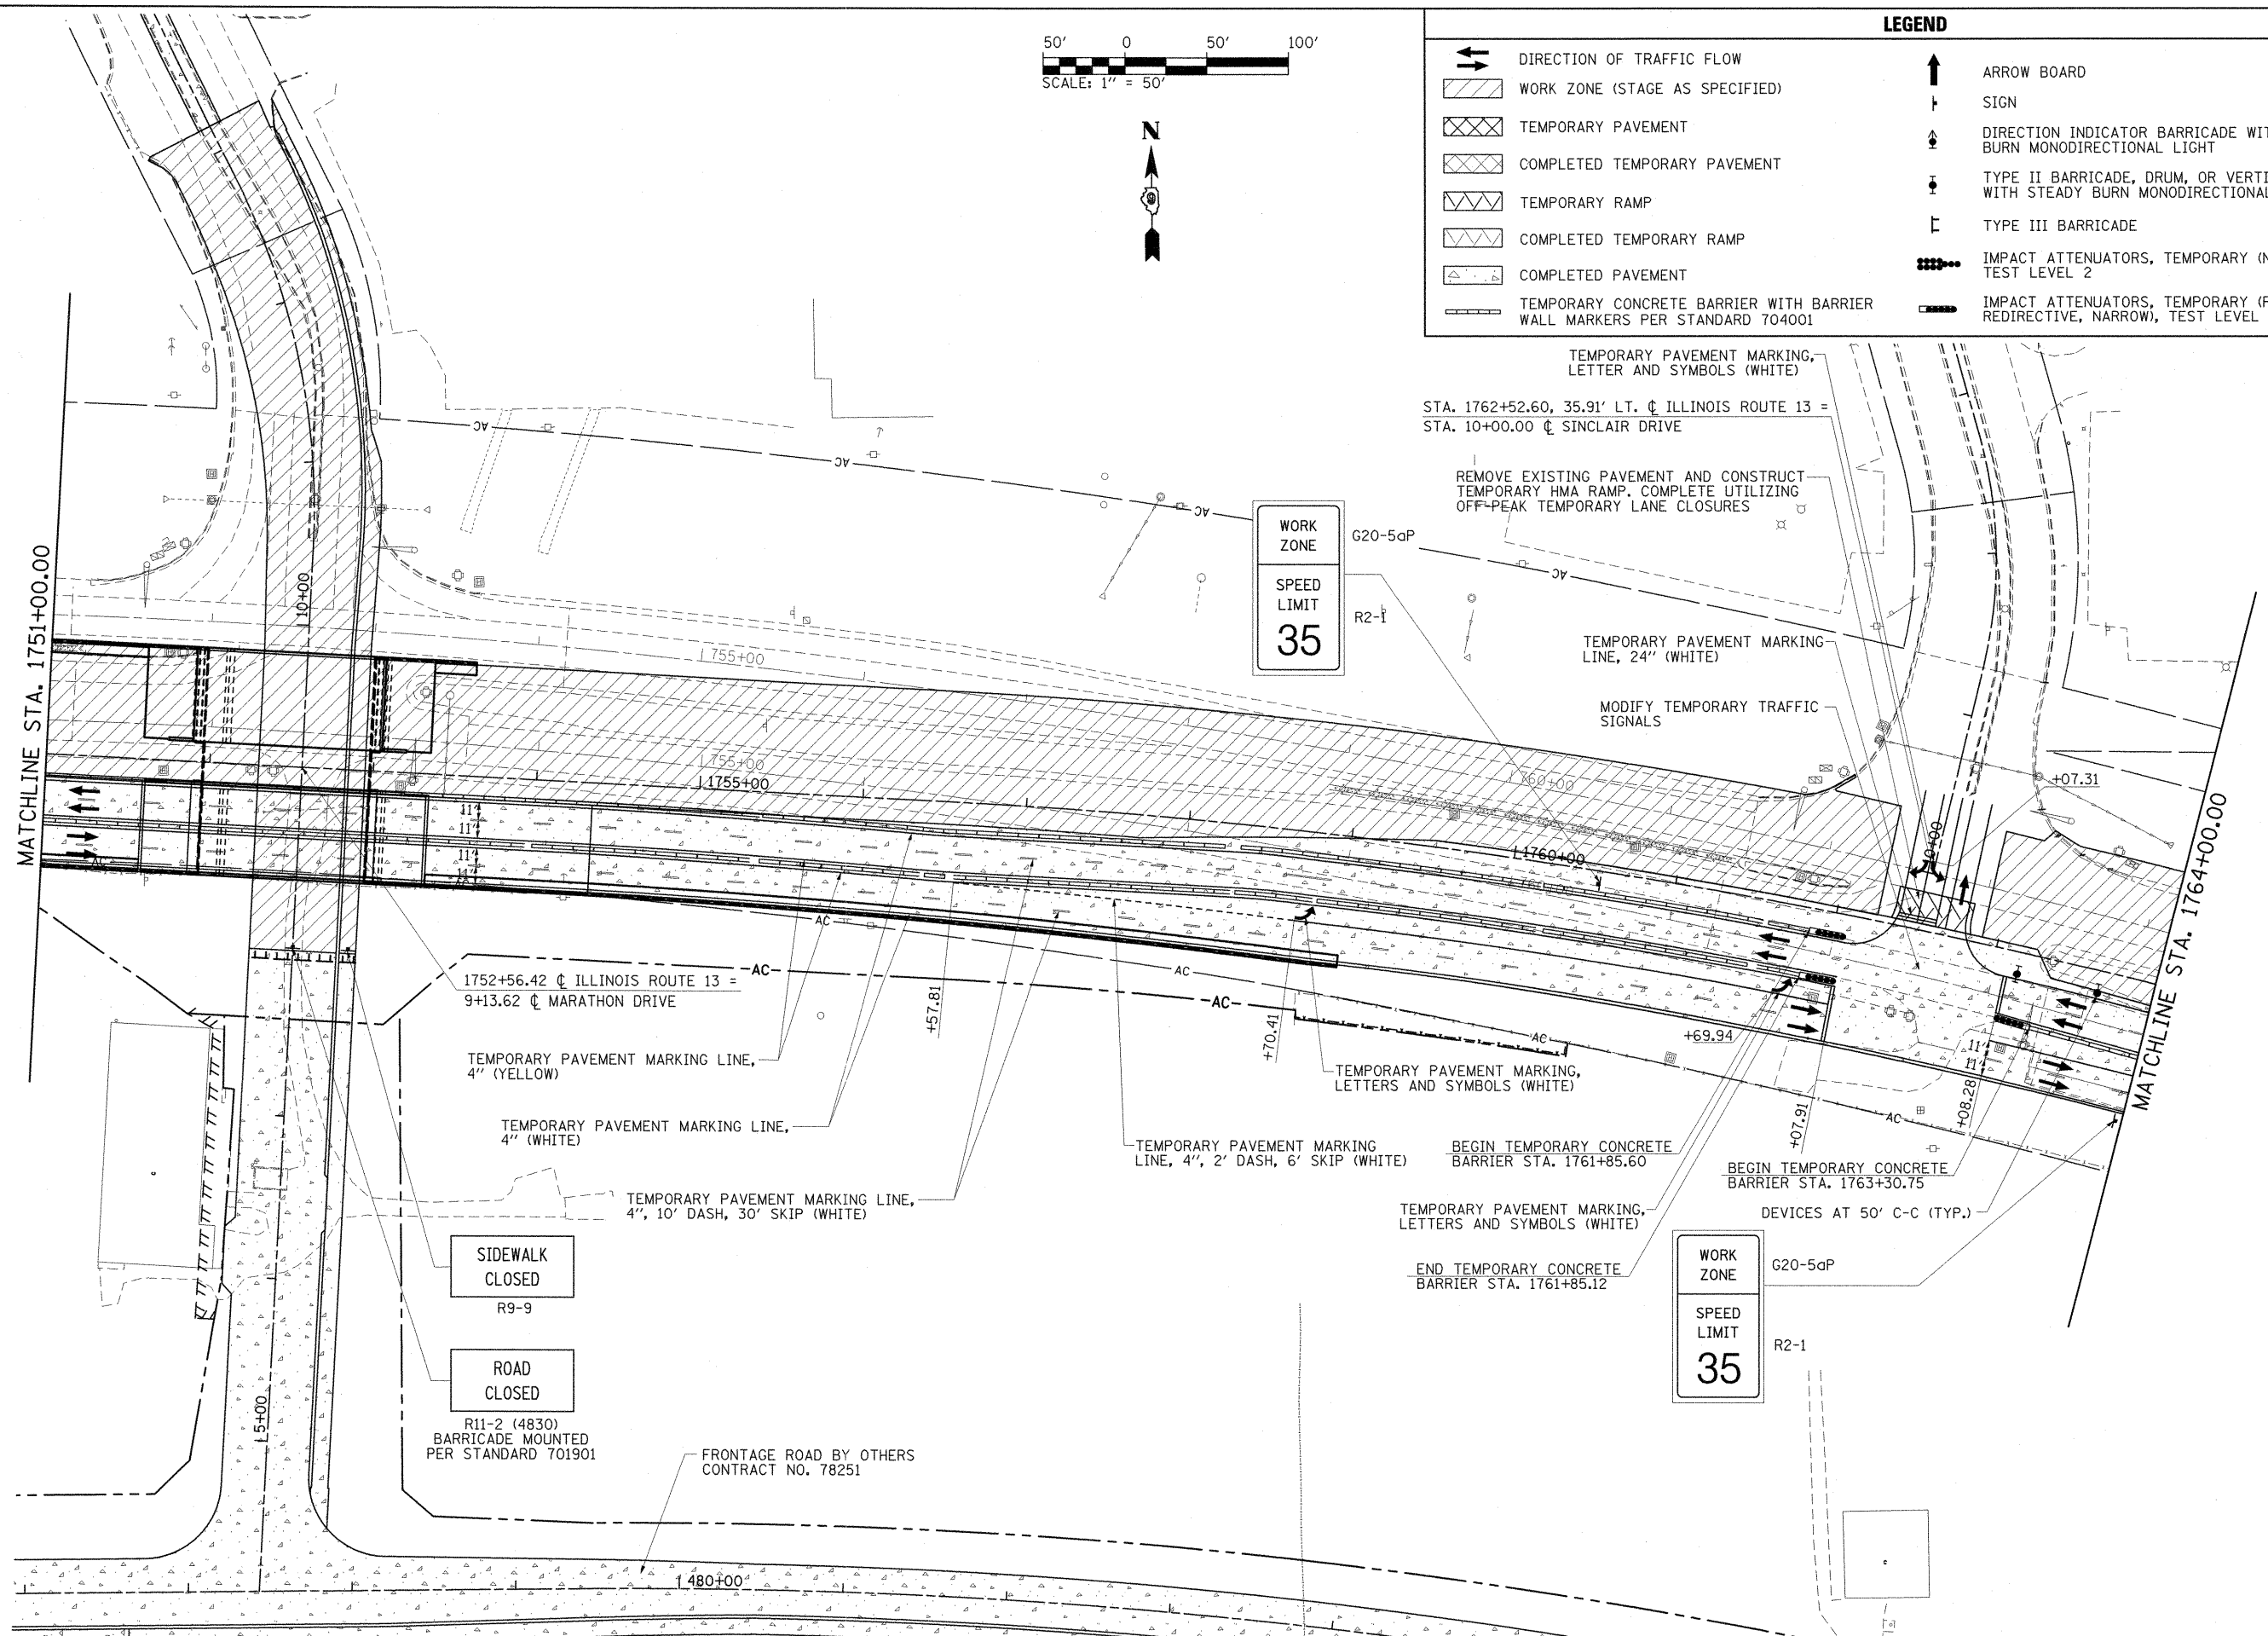

FILE NAME = I:\dot\0906603\draw\CADD_Sheets\998859-shr-mot-stage2a-5.dgn	USER NAME = OpenH&B Springfield	DESIGNED - KPF	REVISED -	STATE OF ILLINOIS DEPARTMENT OF TRANSPORTATION	MAINTENANCE OF TRAFFIC PLAN STAGE 2A			F.A. RTE. 331	SECTION (IX-1) VB-1, B-1, N-4, R-3	COUNTY WILLIAMSON	TOTAL SHEETS 367	SHEET NO. 86	
	PLOT SCALE = 50,0000 "/>	CHECKED - SPH	REVISED -		SCALE: 1"=50'	SHEET NO. OF SHEETS	STA. 1751+00.00 TO STA. 1764+00.00	CONTRACT NO. 98859					
	PLOT DATE = 12/14/2011	DATE - 12/9/11	REVISED -						ILLINOIS FED. AID PROJECT				