


DATE	
BY	
PLANNED	
DESIGNED	
CHECKED	
DATE	
BY	
PLANNED	
DESIGNED	
CHECKED	
DATE	
BY	

DATE	
BY	
PLANNED	
DESIGNED	
CHECKED	
DATE	
BY	
PLANNED	
DESIGNED	
CHECKED	
DATE	
BY	

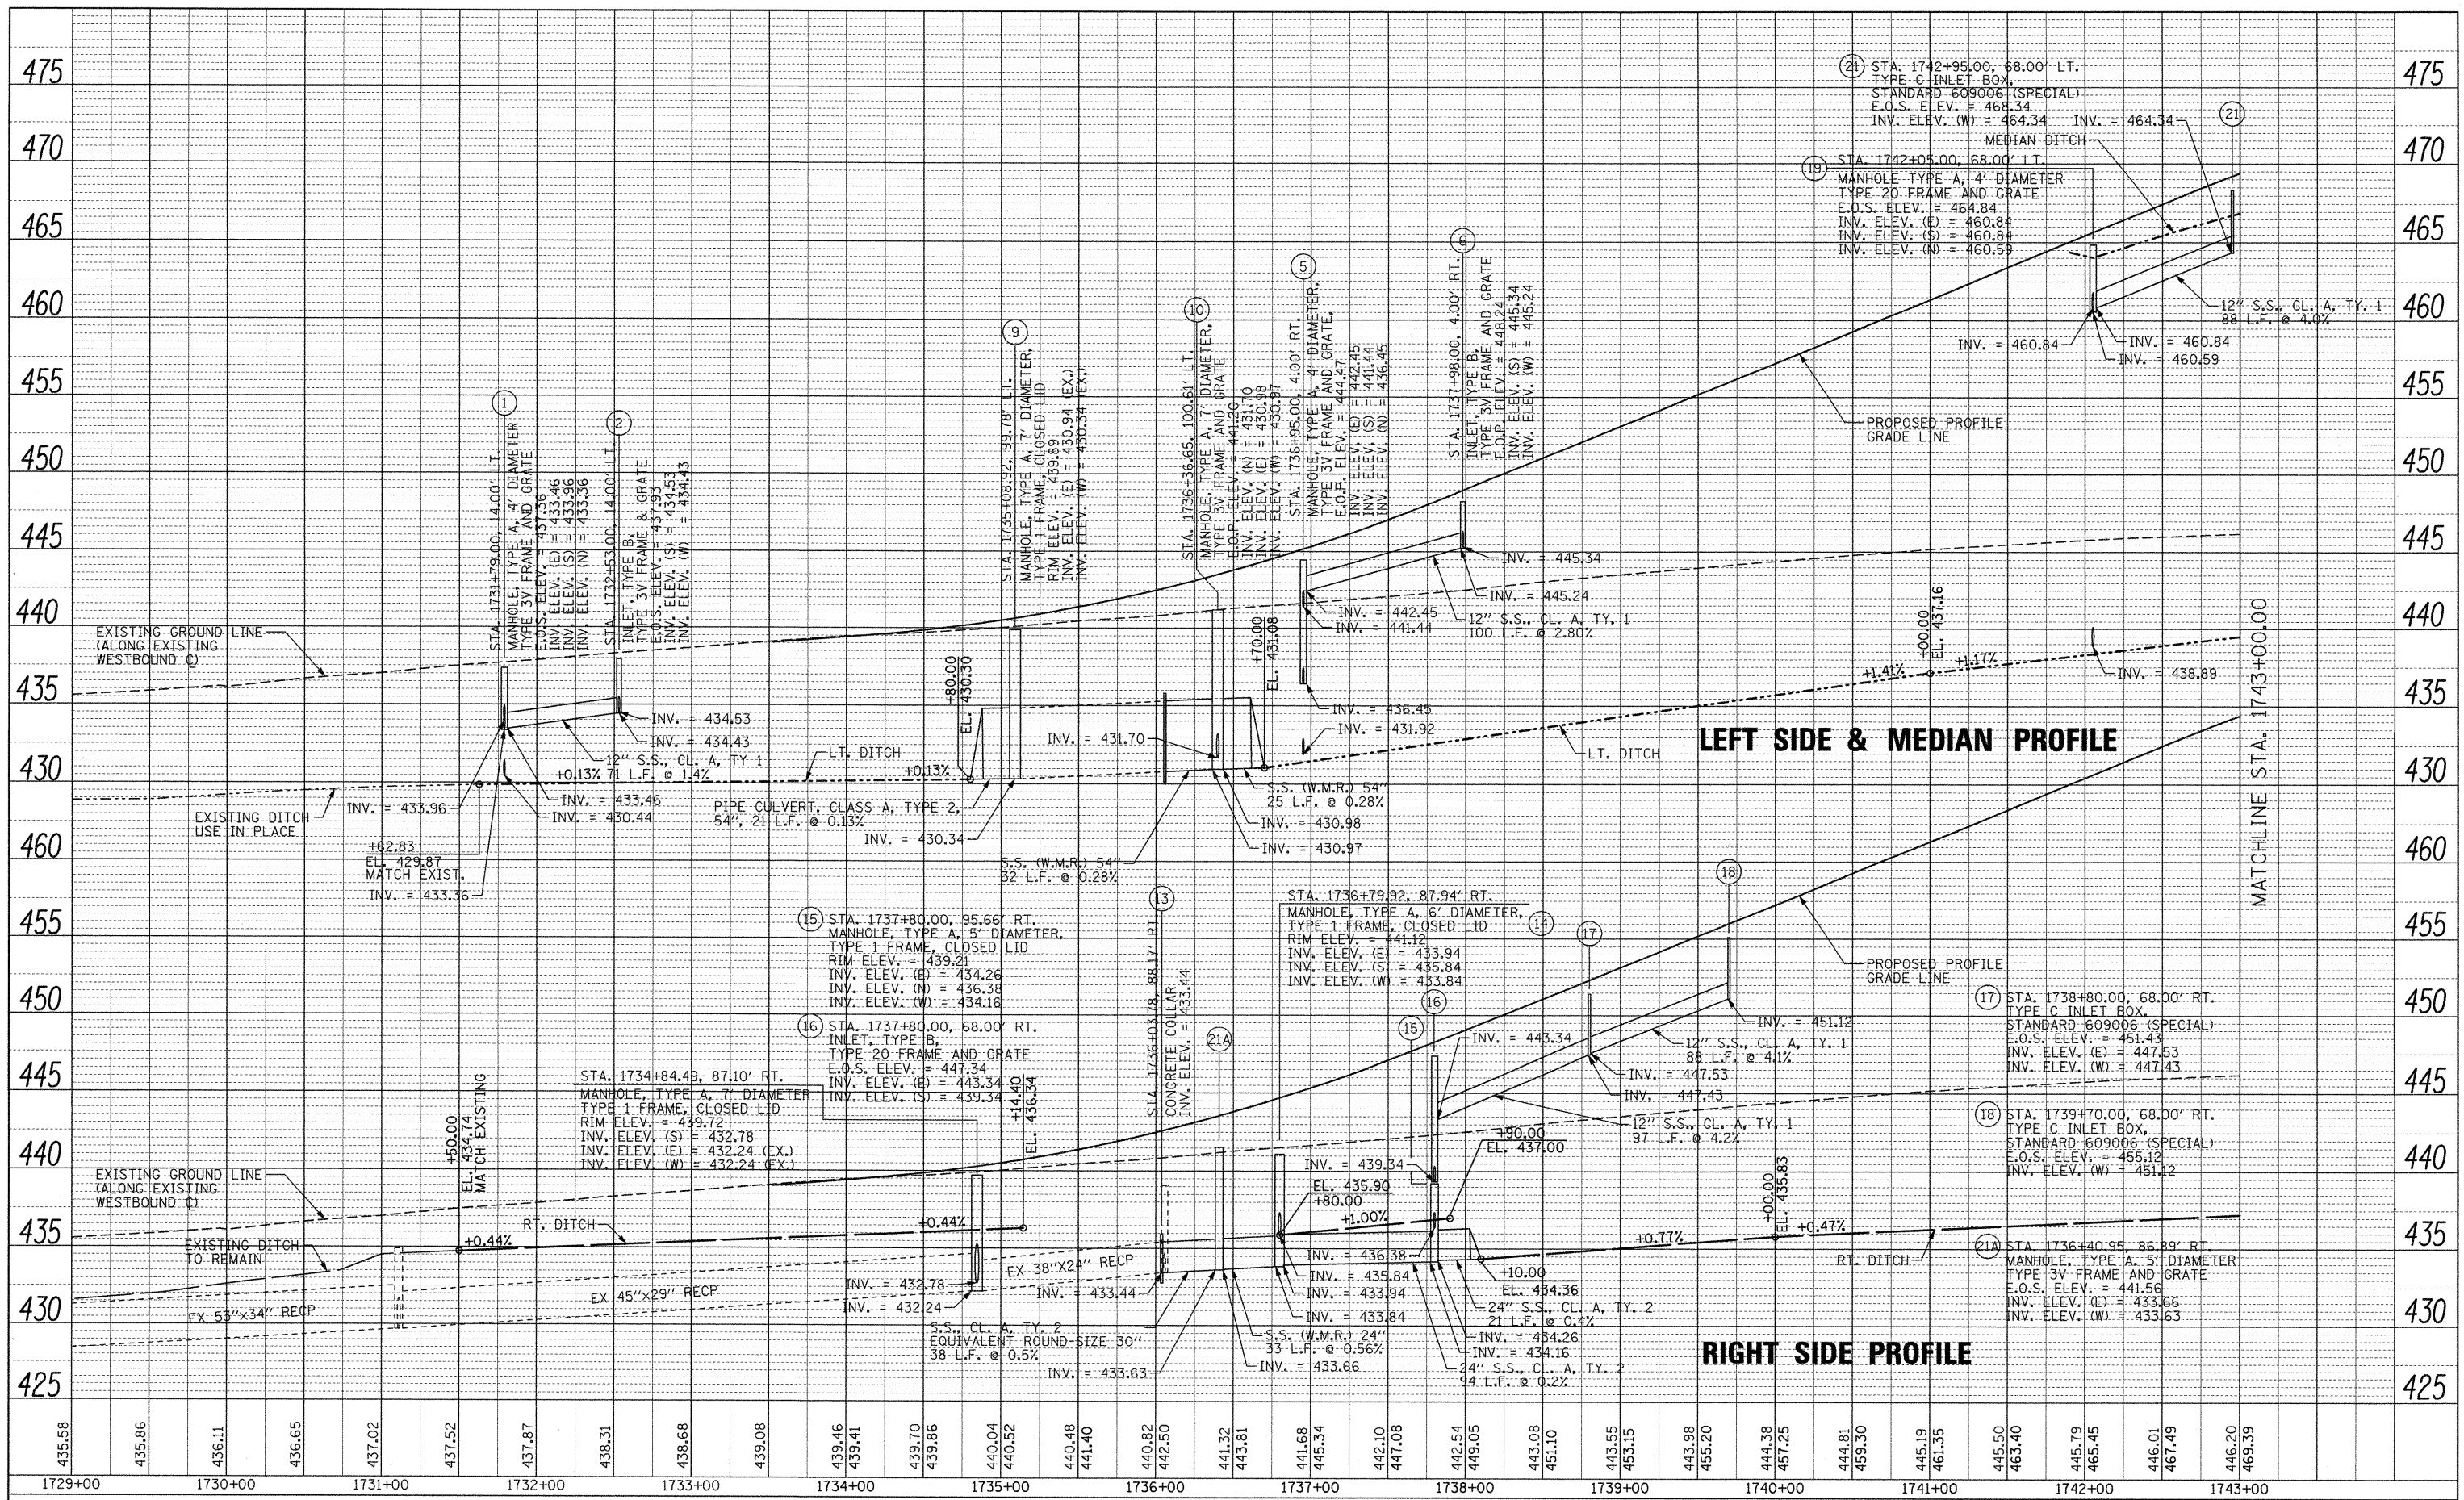

FILE NAME = L:\DOT\8986803\Draw\CADD\_Sheets\0998859\shd-prof-drain01.dgn  
 USER NAME = OpenH&B Springfield  
 DESIGNED - ARS  
 DRAWN - TAP  
 CHECKED - JMM  
 DATE - 12/9/11

REVISIONS:  
 REVISED -  
 REVISED -  
 REVISED -  
 REVISED -

**STATE OF ILLINOIS  
 DEPARTMENT OF TRANSPORTATION**

**PROFILE - DRAINAGE  
 ILLINOIS ROUTE 13**

SCALE: 1"=50' SHEET NO. 1 OF 3 SHEETS STA. 1729+00 TO STA. 1743+00

F.A. RTE.	SECTION	COUNTY	TOTAL SHEETS	SHEET NO.
331	(IX-1) VB-1, B-1, N-4, R-3	WILLIAMSON	367	113
CONTRACT NO. 98859				
ILLINOIS FED. AID PROJECT				