


PLAN	SURVEYED	BY	DATE
	ALIGNED		
	NOTED		
	RT. OF WAY CHECKED		
	NO. _____		
	CADD FILE NAME		

PROFILE	SURVEYED	BY	DATE
	PLOTTED		
	B.M. NOTED		
	STRUCTURE NOTATIONS CHKD		
	NO. _____		

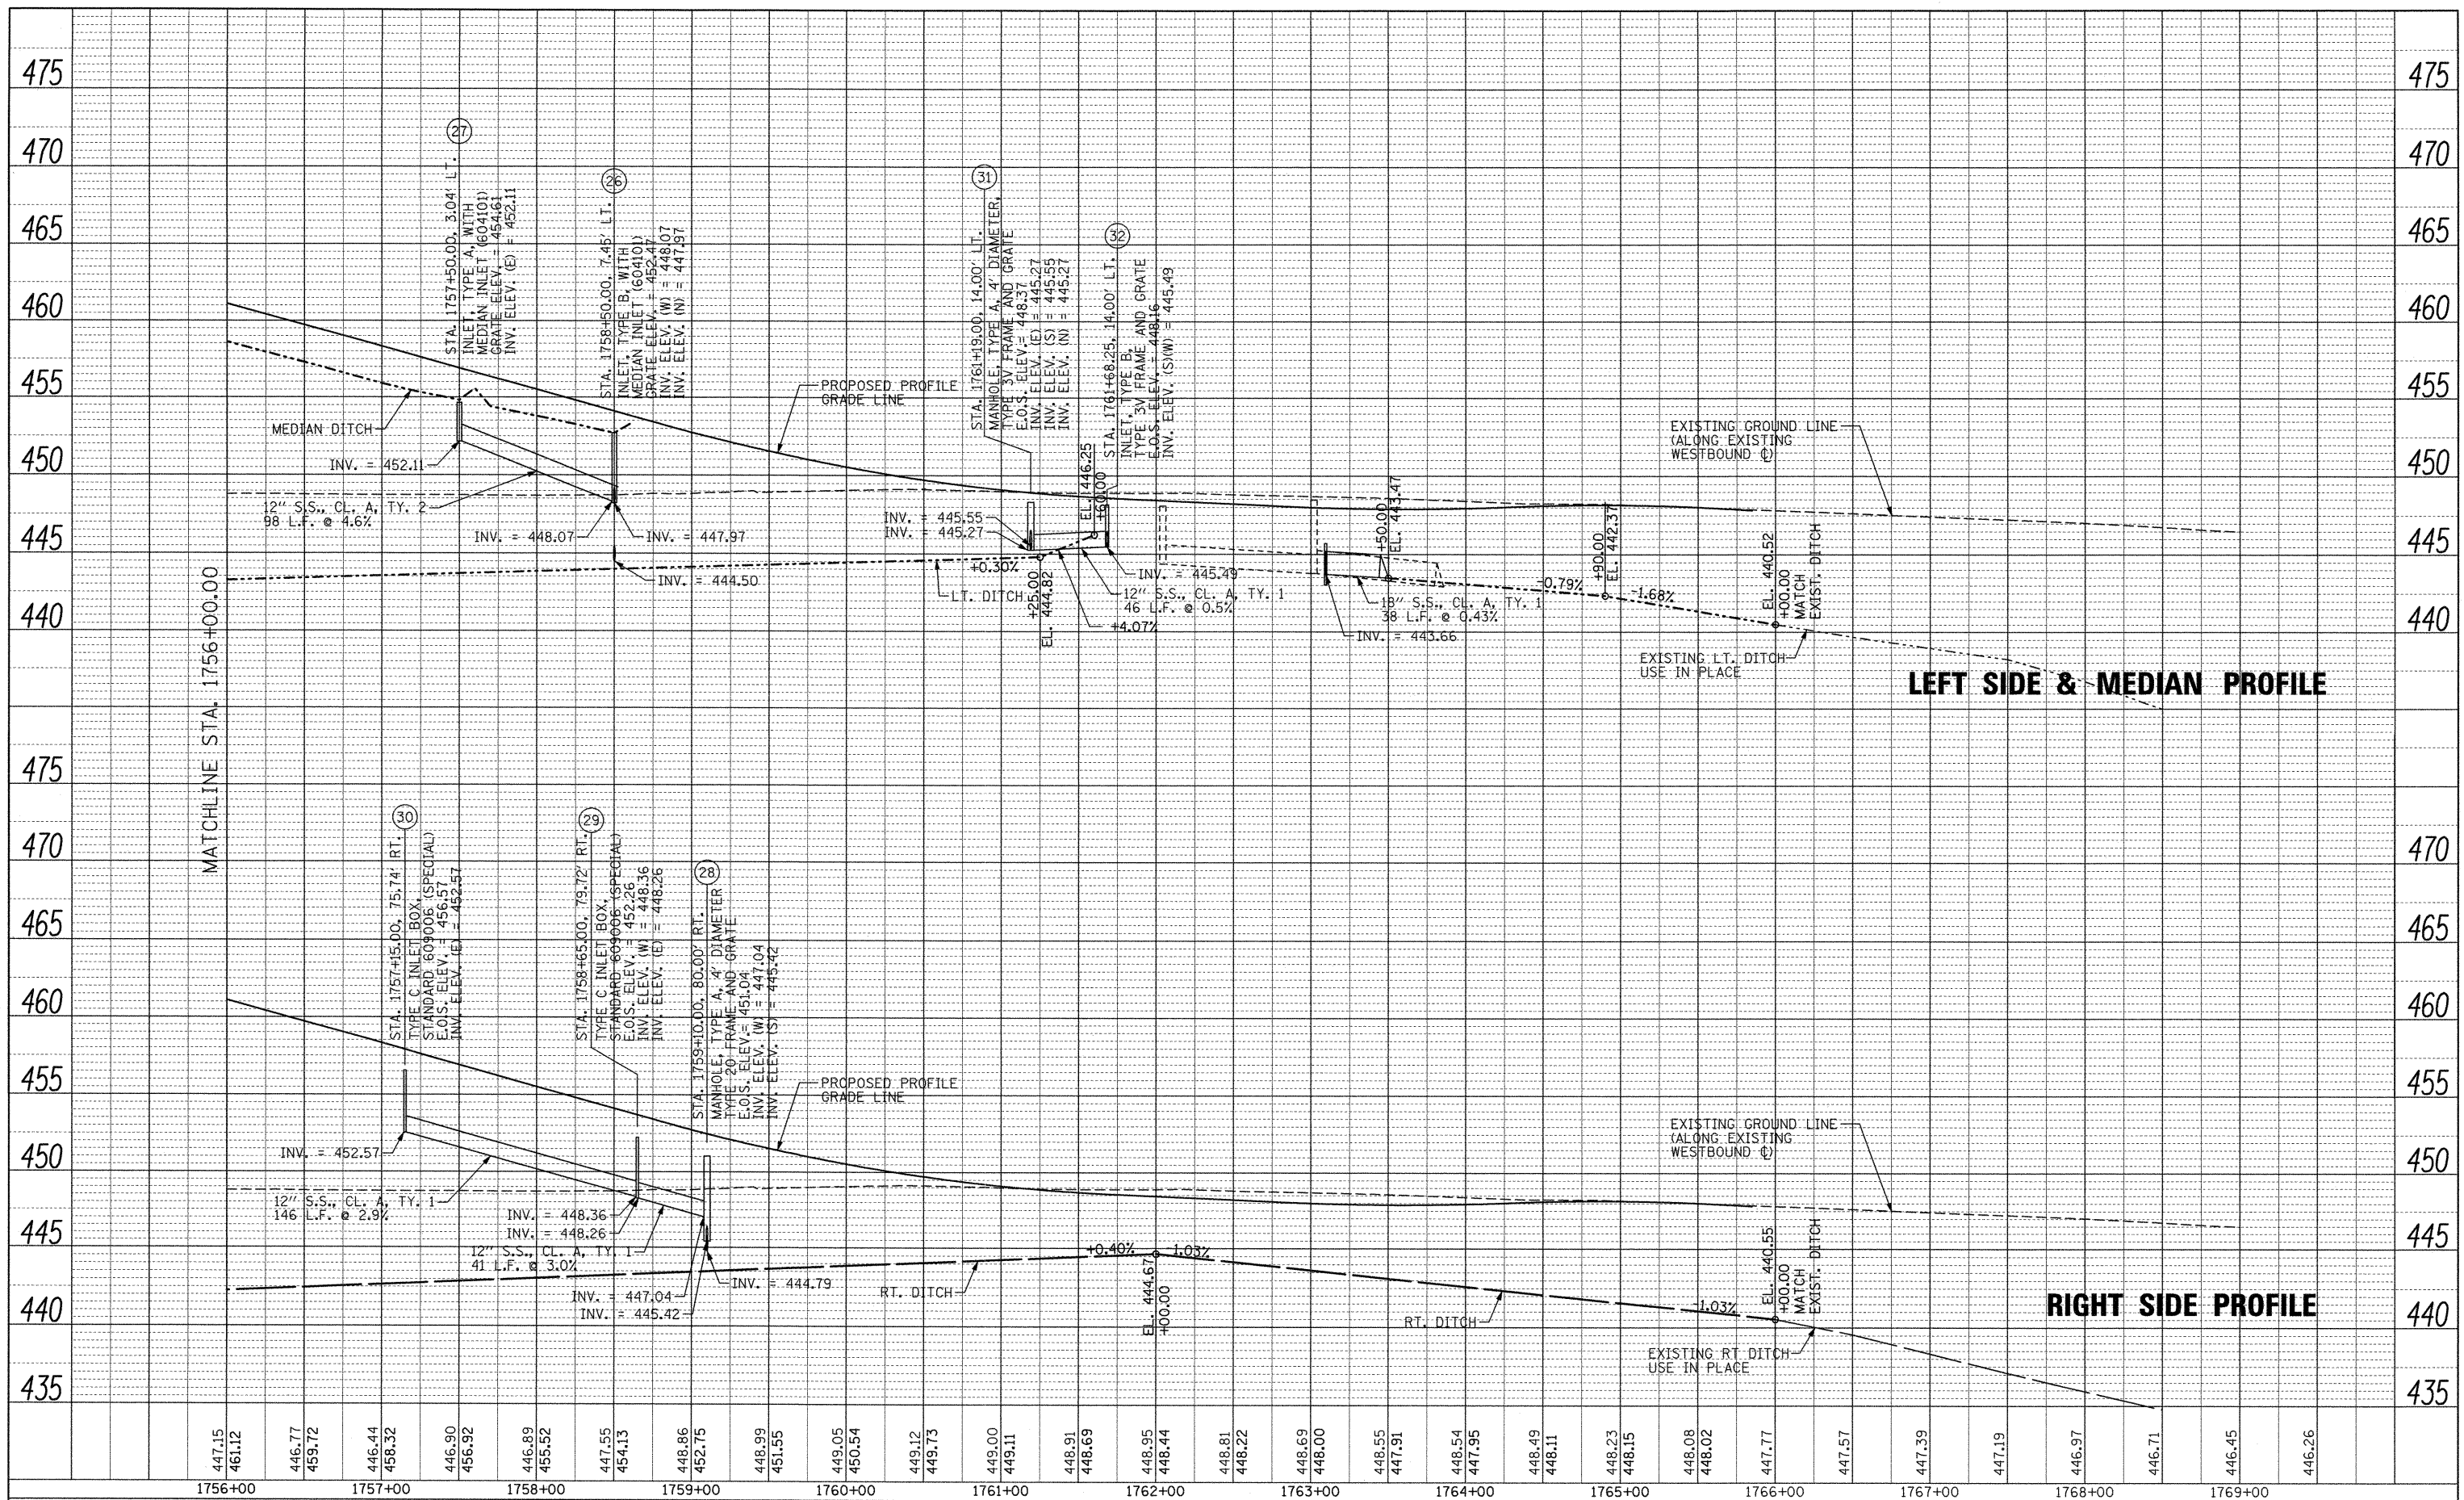

FILE NAME = I:\dot\0906603\draw\cadd\sheet\09980859-ht-prof-drain\003.dgn	USER NAME = OpenH&B Springfield	DESIGNED - ARS	REVISED -	STATE OF ILLINOIS DEPARTMENT OF TRANSPORTATION	PROFILE - DRAINAGE ILLINOIS ROUTE 13	F.A. RTE. 331	SECTION (IX-1) VB-1, B-1, N-4, R-3	COUNTY WILLIAMSON	TOTAL SHEETS 367	SHEET NO. 115		
PLT SCALE = 50.0000' / IN.	CHECKED - JMM	REVISED -	SCALE: 1"=50'			SHEET NO. 3 OF 3 SHEETS	STA. 1756+00 TO STA. 1769+00	ILLINOIS FED. AID PROJECT				
PLT DATE = 12/14/2011	DATE - 12/9/11	REVISED -										