

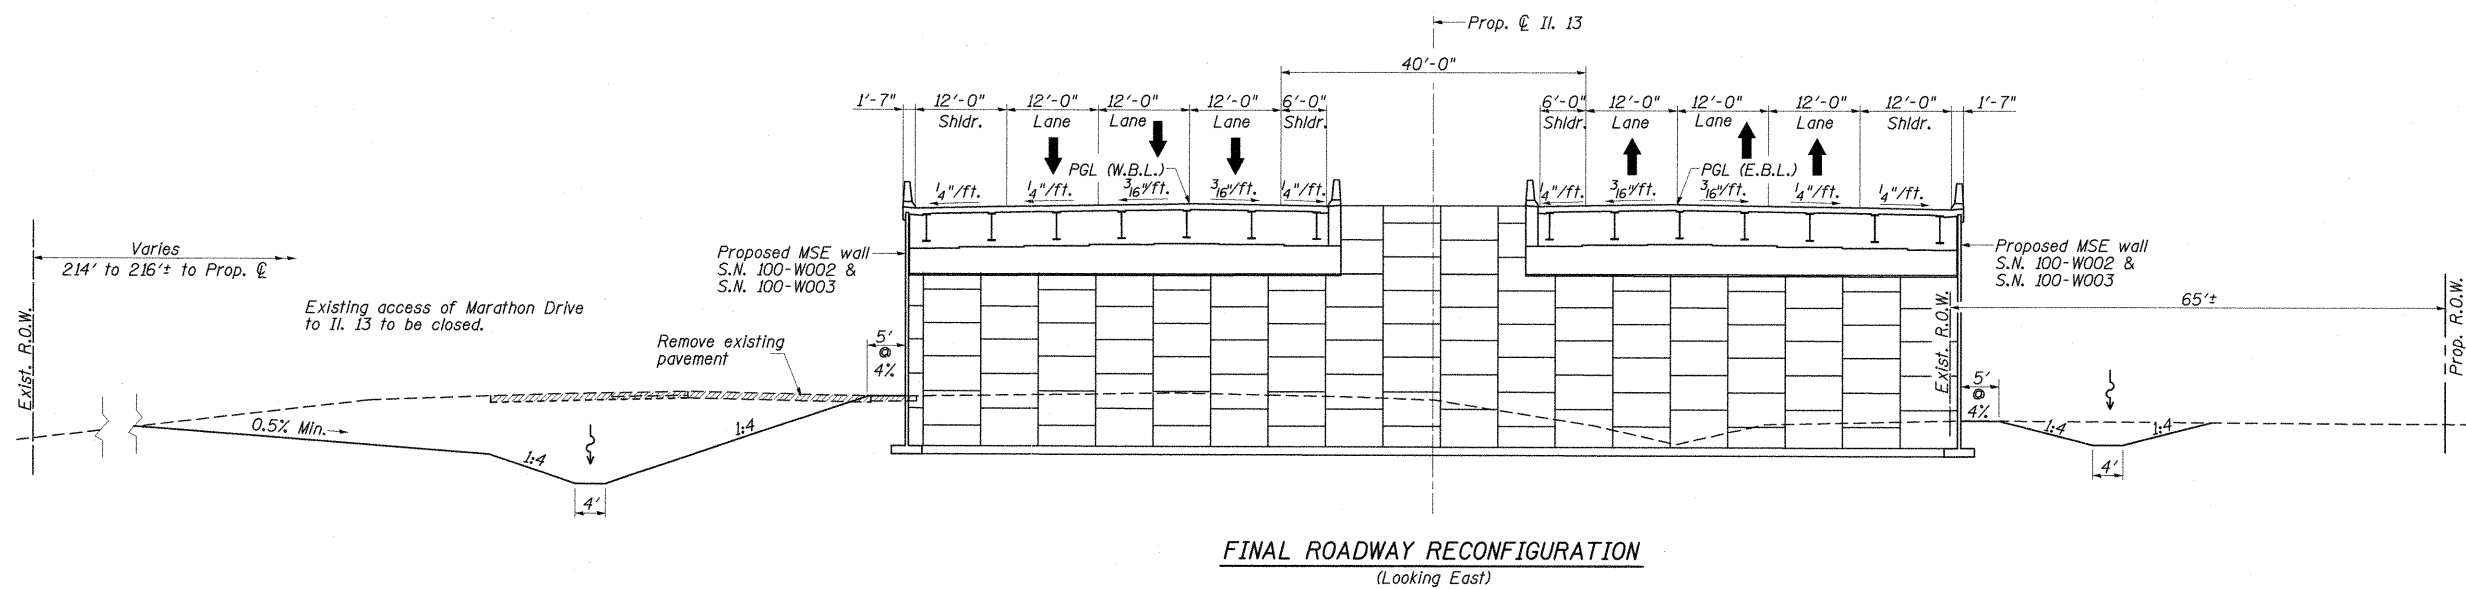


*Proposed MSE Wall shall be stepped along the temporary grading slope per the manufacturer's recommendations to provide a stable unit during construction staging.

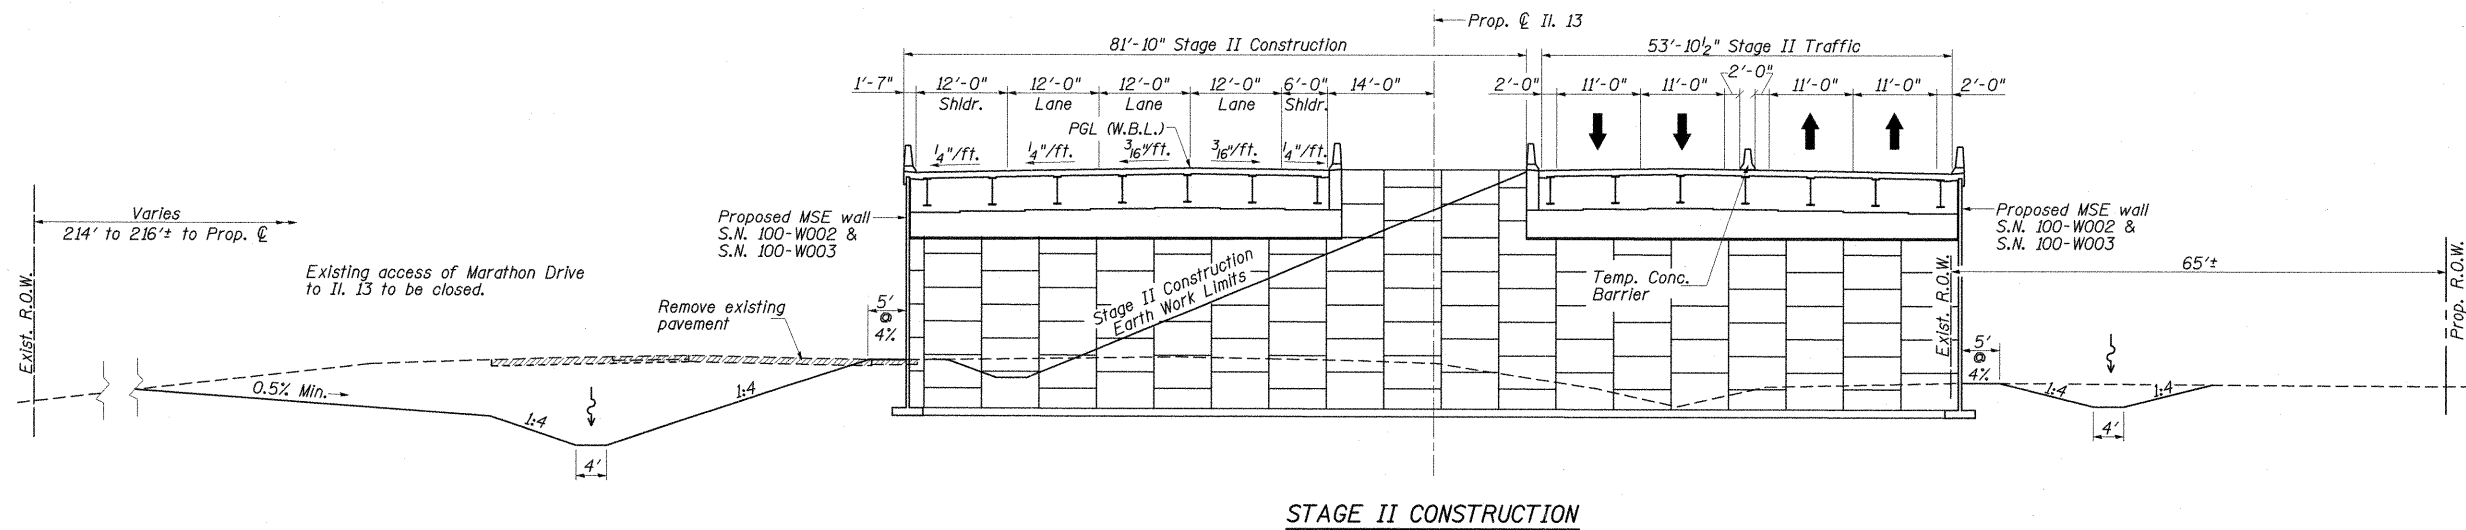

NOTES:
1. See roadway plans for quantity of Temporary Concrete Barrier.

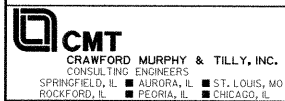

FILE NAME =
I:\dot\8986603\draw\codd\sheet\structure\plans\marathon dr bridge\marathon_final

DESIGNED - SF
CHECKED - WLB
DRAWN - GLD
CHECKED - SF

REVISED -
REVISED -
REVISED -
REVISED -

**STATE OF ILLINOIS
DEPARTMENT OF TRANSPORTATION**

**STAGE CONSTRUCTION DETAILS
STRUCTURE NO. 100-0095 (W.B.) & 100-0096 (E.B.)**

SHEET NO. 4 OF 32 SHEETS

F.A.P. RTE.	SECTION	COUNTY	TOTAL SHEETS	SHEET NO.
331	(IX-1) VB-1, B-1, N-4, R-3	WILLIAMSON	367	211
			CONTRACT NO. 98859	
ILLINOIS FED. AID PROJECT				