
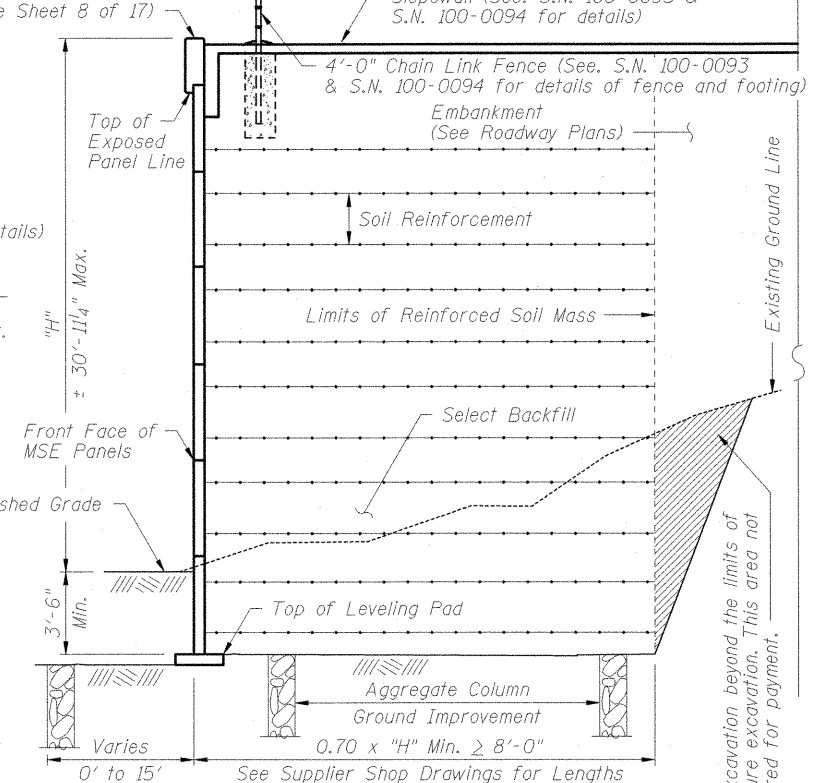


Matchline Sta. 1742+50.00  
See Sheet 5 of 17

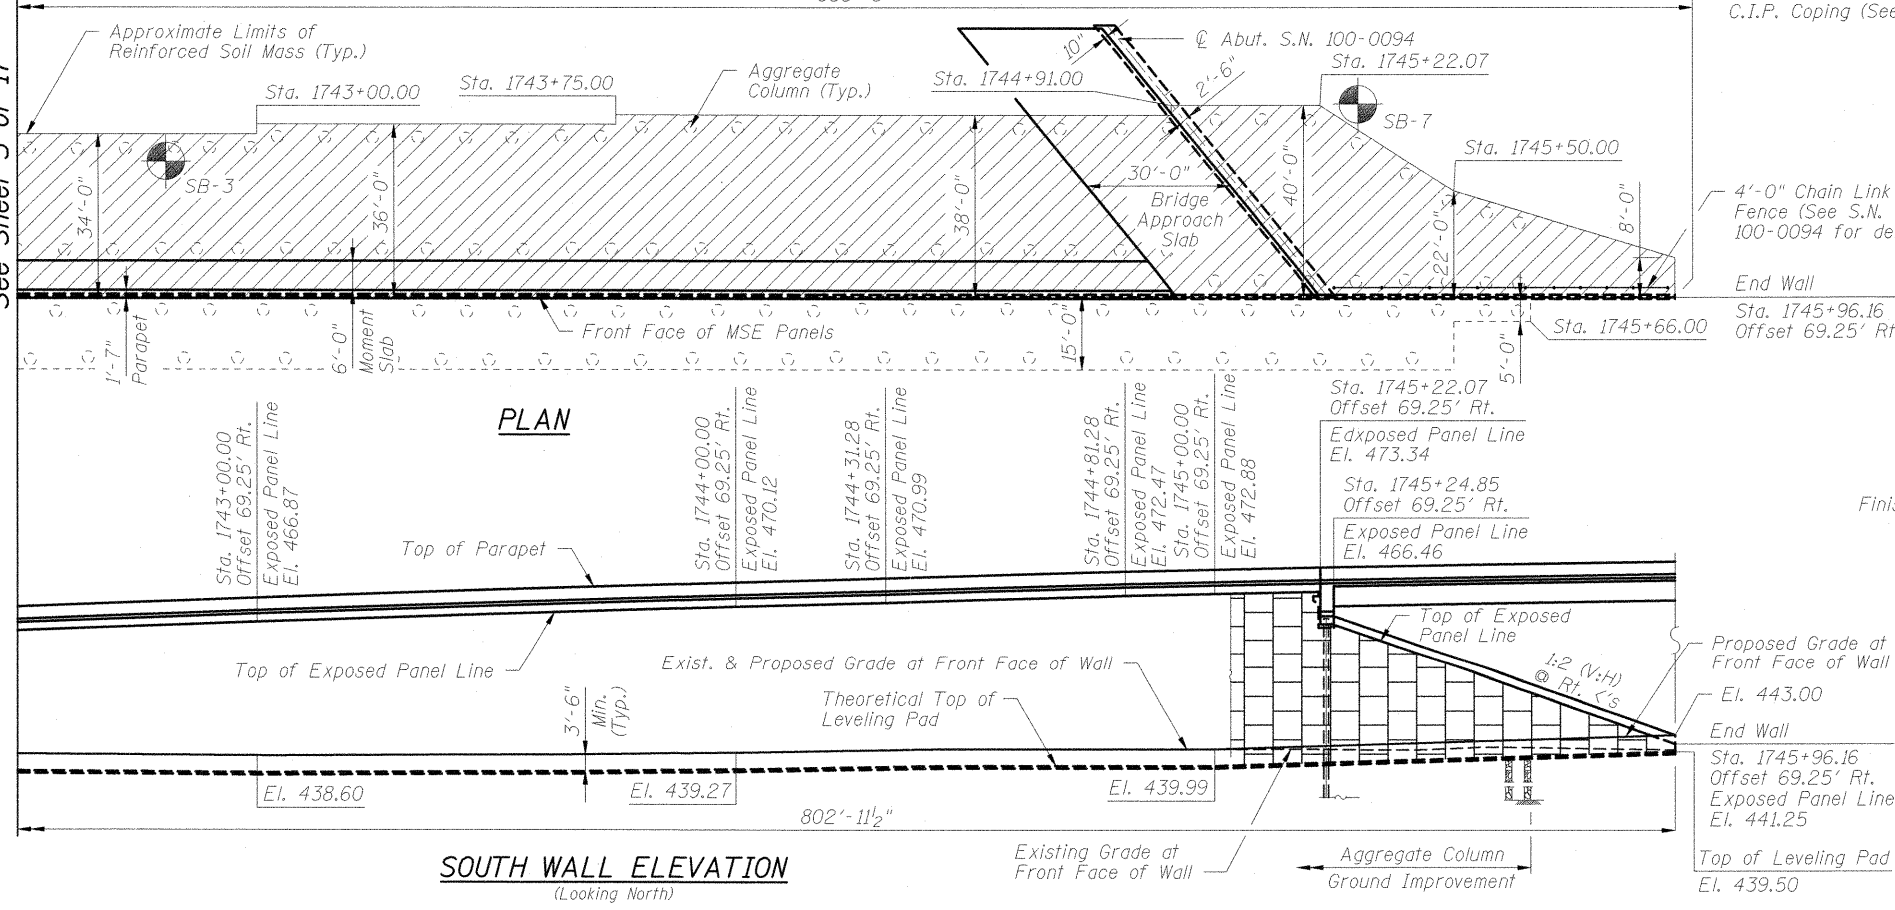

**NOTES:**  
Wall offsets are measured from the @ IL 13 to the front face of MSE panels.  
Longitudinal dimensions are measured along the front face of MSE panels.

**CMT**  
CRAWFORD MURPHY & TILLY, INC.  
CONSULTING ENGINEERS  
SPRINGFIELD, IL ■ AURORA, IL ■ ST. LOUIS, MO  
ROCKFORD, IL ■ PEORIA, IL ■ CHICAGO, IL

FILE NAME = L:\1001\_0906603\Draw\CADD\_Sheets\ STRUCTURAL PLANS\MSE WALLS\ 100-W001\ 100W001-98859-006-Elevs\_Sects.dgn

USER NAME = Gary Davis	DESIGNED - JMW	REVISED -
PLOT SCALE = 20.0000' / IN.	CHECKED - REB	REVISED -
PLOT DATE = 12/7/2011	DRAWN - AJK	REVISED -
	CHECKED - REB	REVISED -

**STATE OF ILLINOIS  
DEPARTMENT OF TRANSPORTATION**

**WALL ELEVATIONS AND SECTIONS  
STRUCTURE NO. 100-W001**

SHEET NO. 6 OF 17 SHEETS

F.A.P. RTE. 331	SECTION (1X-1) VB-1, B-1, N-4, R-3	COUNTY WILLIAMSON	TOTAL SHEETS 367	SHEET NO. 245
				CONTRACT NO. 98859
ILLINOIS FED. AID PROJECT				