


MOMENT SLAB PLAN - SOUTH WALL

MATCHLINE E
SEE SHEET 12 OF 21

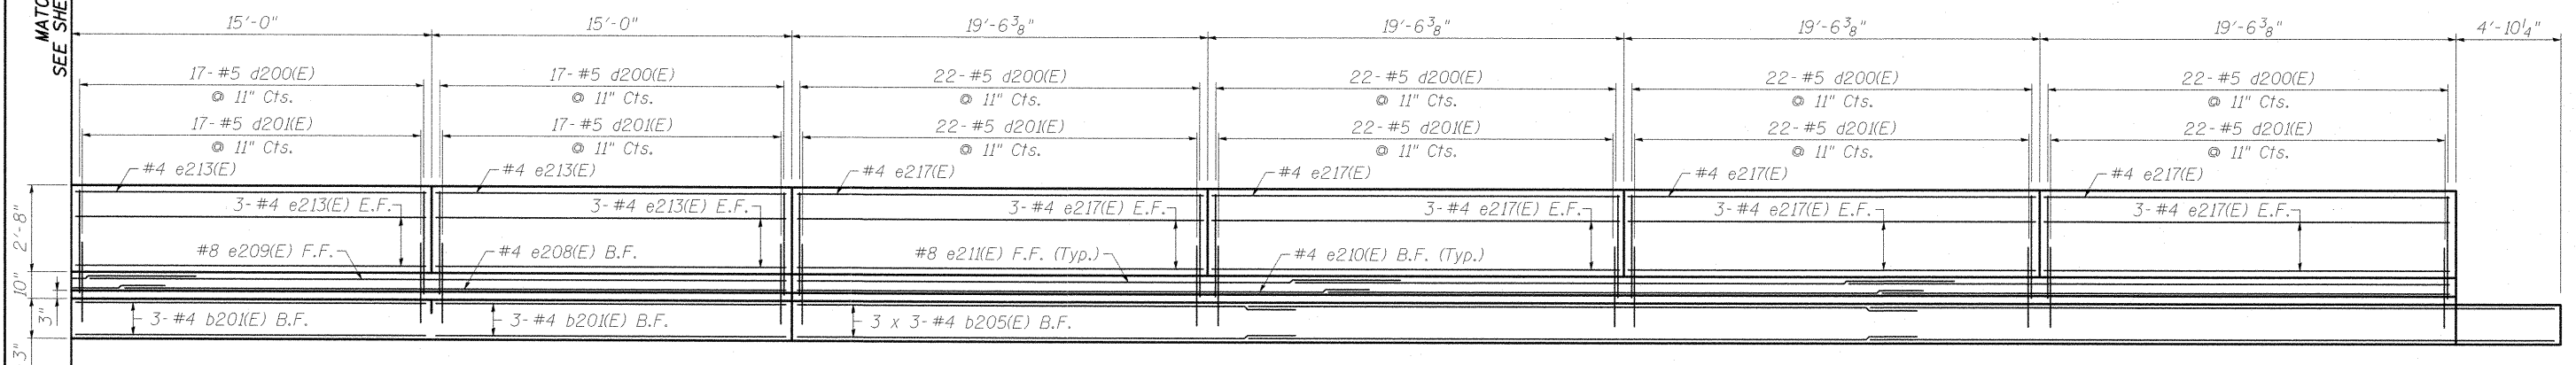

INSIDE SOUTH PARAPET ELEVATION

MINIMUM BAR LAPS

Bar	Lap
#4 (Moment Slab)	2'-3"
#4 (Parapet)	2'-0"
#8 (Parapet)	5'-2"

Reinforcement bars designated (E) shall be epoxy coated.

See sheet 8 of 21 for joint details.

Longitudinal dimensions are measured horizontally along the back of the parapet.



FILE NAME = L:\1001\0906603\Draw\CADD_Sheets\STRUCTURAL PLANS\MSE WALLS\100-W002\100W002-98859-012.S.Parapet_Elev.dgn	USER NAME = Gary Davis	DESIGNED - JMW	REVISIONS -
		CHECKED - REB	REVISIONS -
		DRAWN - AJK	REVISIONS -
		CHECKED - REB	REVISIONS -

STATE OF ILLINOIS
DEPARTMENT OF TRANSPORTATION

JOINT AND REINFORCING DETAILS
STRUCTURE NO. 100-W002

SHEET NO. 12 OF 21 SHEETS

F.A.P. RTE.	SECTION	COUNTY	TOTAL SHEETS	SHEET NO.
331	(1X-1) VB-1, B-1, N-4, R-3	WILLIAMSON	367	268
CONTRACT NO. 98859			ILLINOIS FED. AID PROJECT	