



TYPE 1 FRAME AND LID

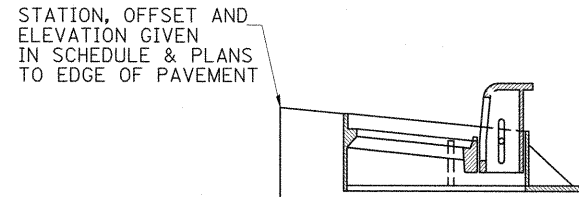


TYPE 3V FRAME AND GRATE


STATION AND OFFSET ARE NOT TO THE CENTER OF THE MANHOLE OR INLET.

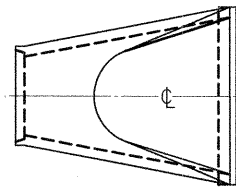



CONC. END SECTIONS

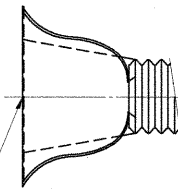

METAL END SECTIONS

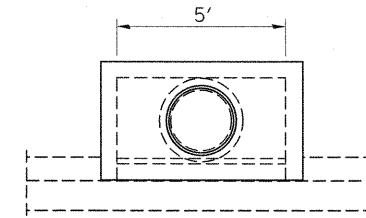


DETAILS OF INLET, SPECIAL, NO. 1 (TYPE 3, 5 FEET)

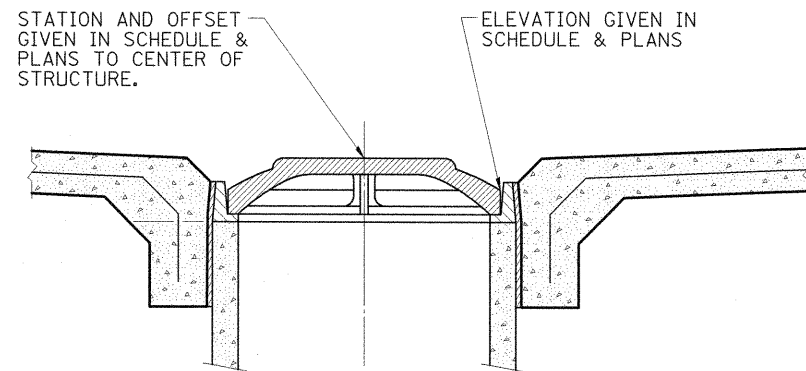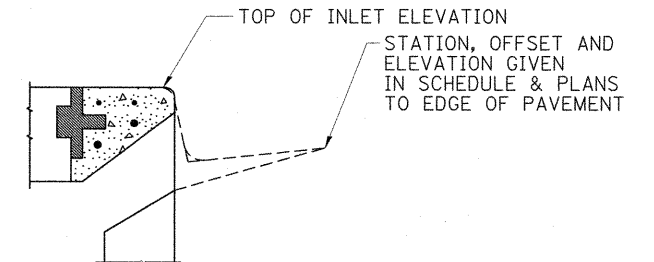


MEDIAN INLETS

STD. 604101 AND 604106

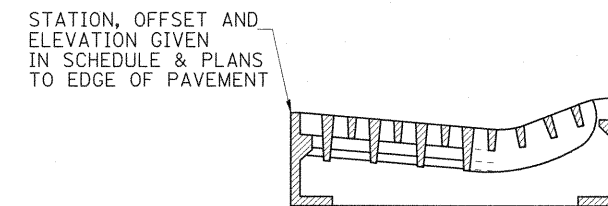


INLET, SPECIAL, NO. 2

STATION, OFFSET & ELEV. GIVEN IN SCHEDULE & PLANS

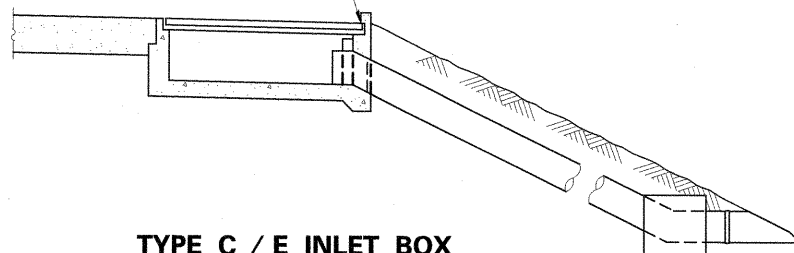


TYPE C / E INLET BOX

STATION, OFFSET AND ELEVATION GIVEN IN SCHEDULE & PLANS

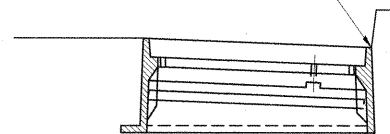

TYPE 20 FRAME AND GRATE

STATION AND OFFSET GIVEN IN SCHEDULE AND PLANS TO CENTER OF STRUCTURE

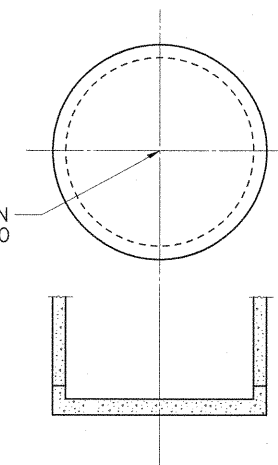

MANHOLES AND INLETS, TYPE A & B

EXCEPT WHEN USED WITH TYPE 3V

FILE NAME =	USER NAME = Gary Davis	DESIGNED - BMB	REVISED -	STATE OF ILLINOIS DEPARTMENT OF TRANSPORTATION	DETAIL - DRAINAGE STRUCTURE REFERENCE POINTS IL ROUTE 13			F.A. RTE.	SECTION	COUNTY	TOTAL SHEETS	SHEET NO.
I:\dot\0906603\draw\cadd\sheets\099885	sh-t-Det-Drain-Struct.Ref.dgn	DRAWN - GLD	REVISED -					331	(1X-1) VB-1, B-1, N-4, R-3	WILLIAMSON	367	297
	PLOT SCALE = 1.0000 "/td> <td>CHECKED - SPH</td> <td>REVISED -</td> <td>SCALE: N.T.S.</td> <td>SHEET NO.</td> <td>OF</td> <td>SHEETS</td> <td>STA.</td> <td>TO STA.</td> <td colspan="2" style="text-align: center;">ILLINOIS FED. AID PROJECT</td>	CHECKED - SPH	REVISED -		SCALE: N.T.S.	SHEET NO.	OF	SHEETS	STA.	TO STA.	ILLINOIS FED. AID PROJECT	
	PLOT DATE = 12/7/2011	DATE - 12/9/11	REVISED -									