


DATE: \_\_\_\_\_  
 BY: \_\_\_\_\_  
 SURVEYED: \_\_\_\_\_  
 PLOTTED: \_\_\_\_\_  
 TEMPLATE: \_\_\_\_\_  
 AREAS CHECKED: \_\_\_\_\_  
 NO.: \_\_\_\_\_

DATE: \_\_\_\_\_  
 BY: \_\_\_\_\_  
 SURVEYED: \_\_\_\_\_  
 PLOTTED: \_\_\_\_\_  
 TEMPLATE: \_\_\_\_\_  
 AREAS CHECKED: \_\_\_\_\_  
 NO.: \_\_\_\_\_

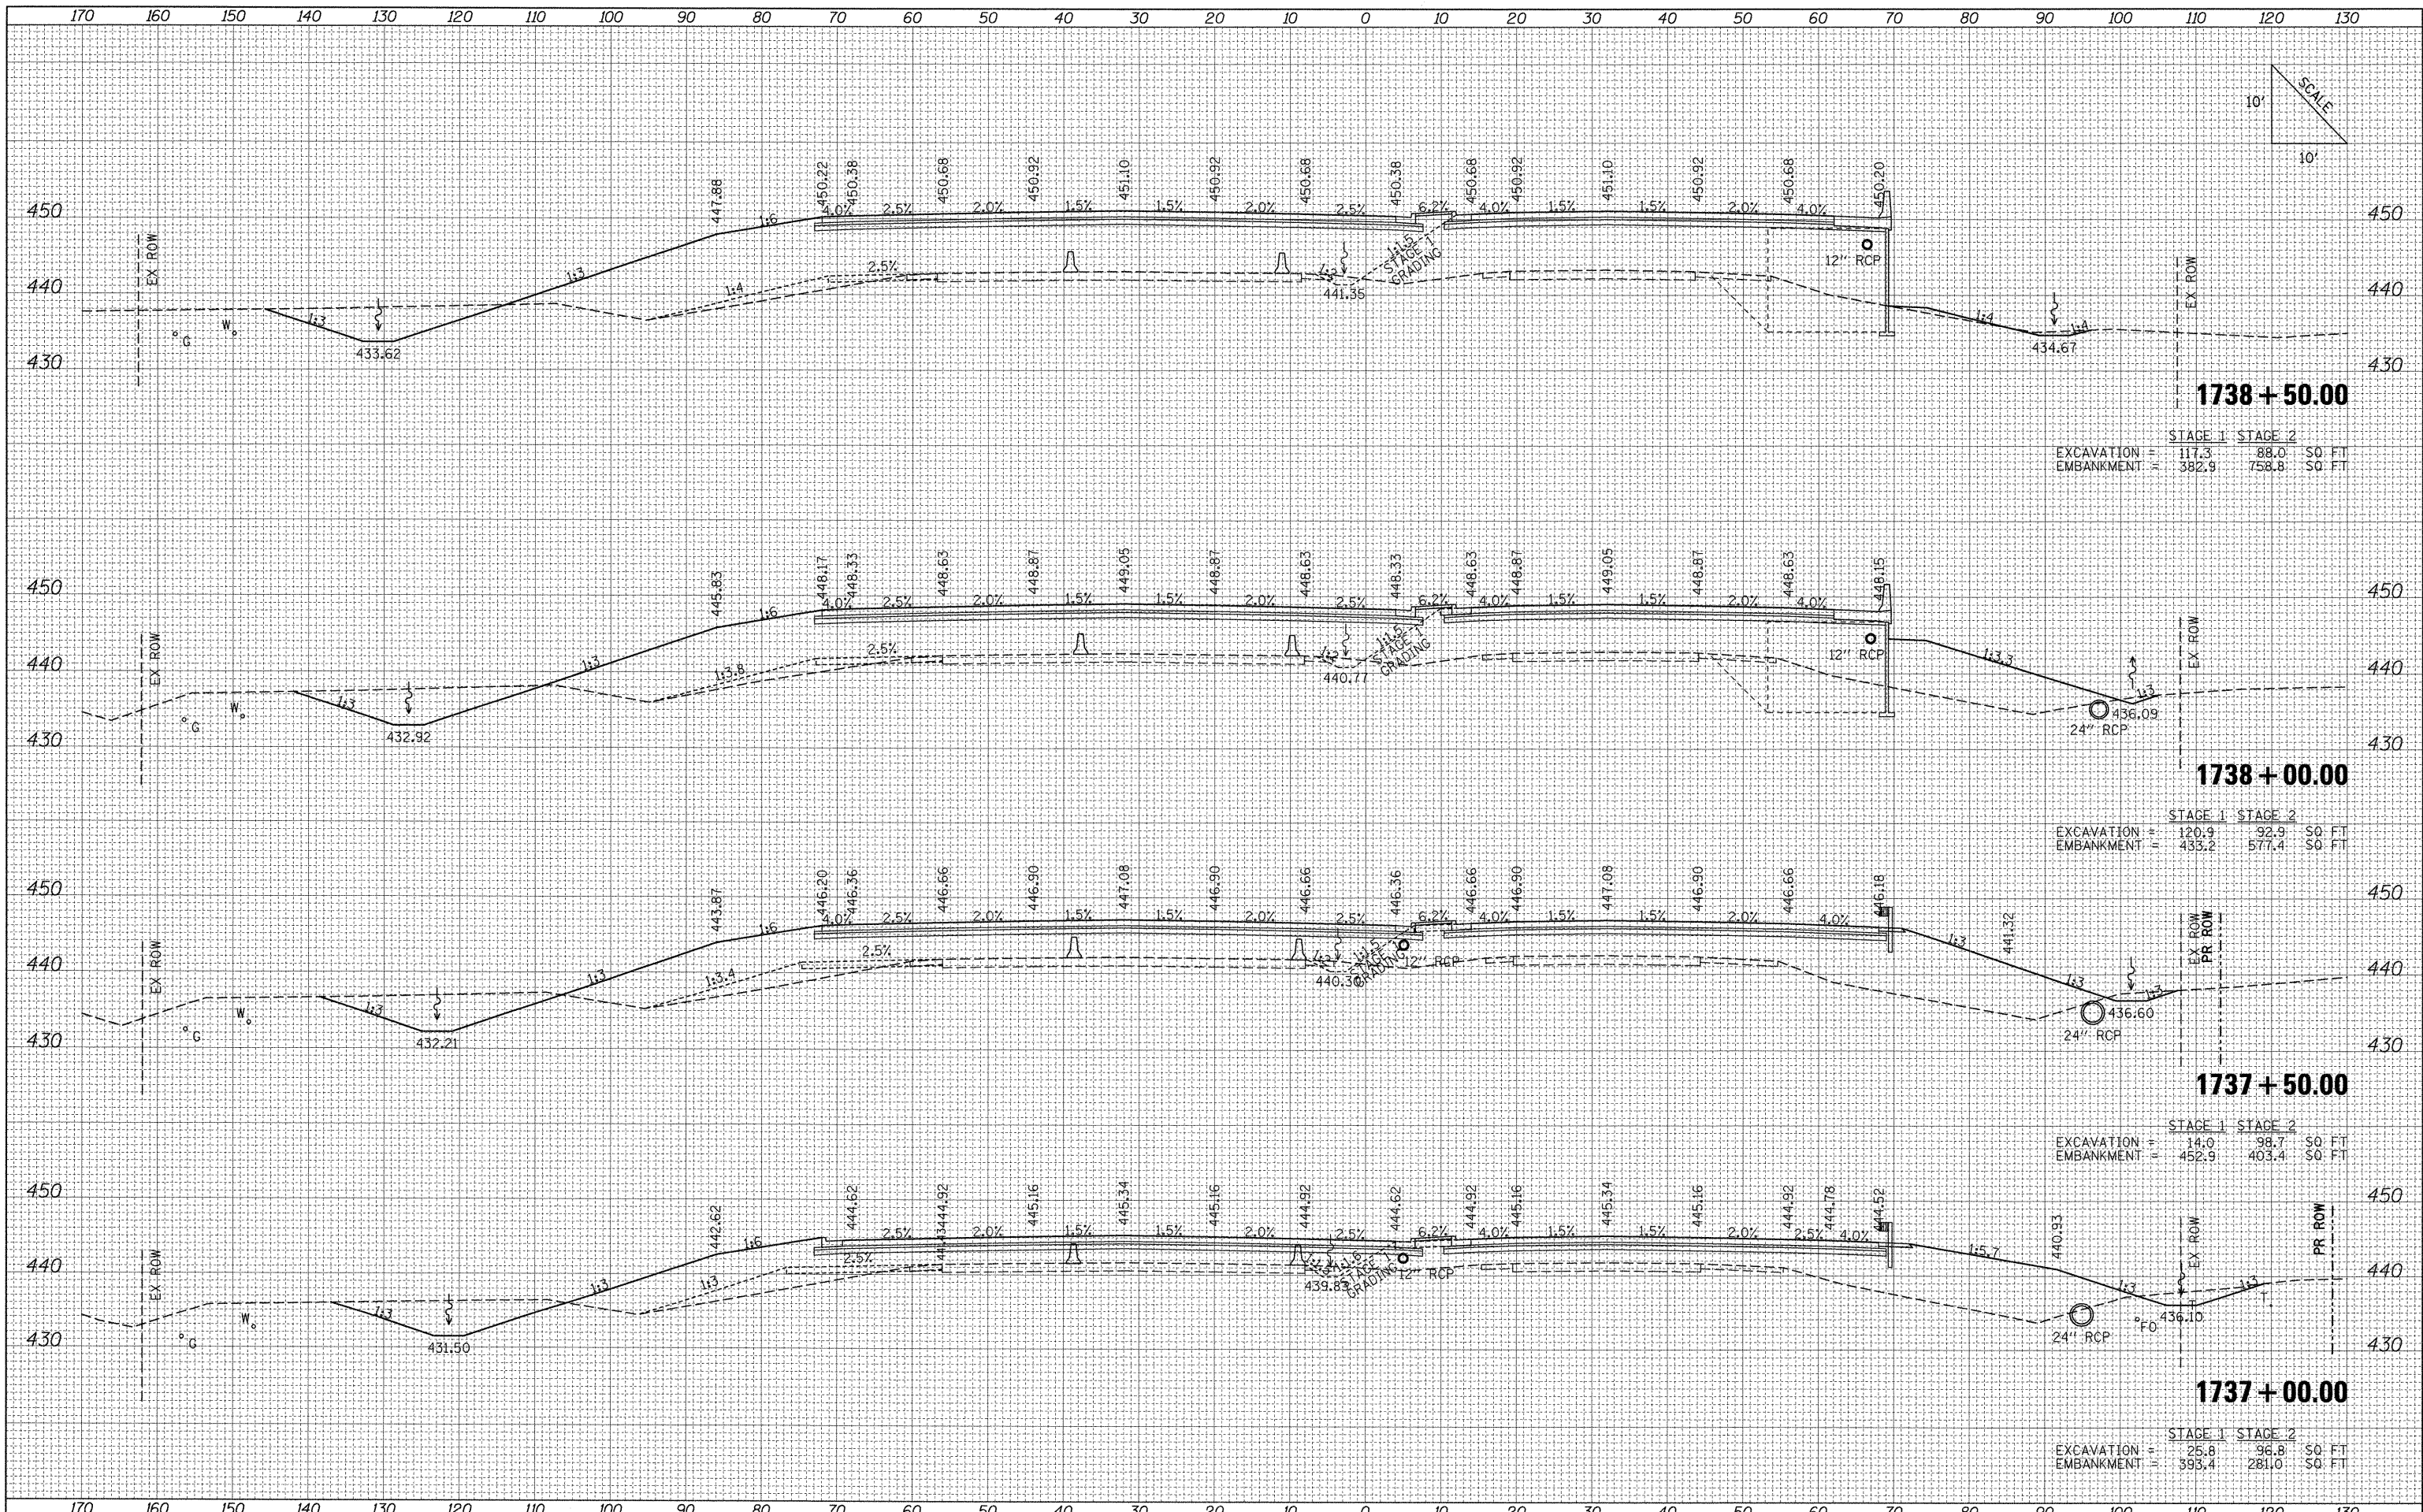

**1738 + 50.00**

	STAGE 1	STAGE 2	
EXCAVATION =	117.3	88.0	SQ. FT
EMBANKMENT =	382.9	758.8	SQ. FT

**1738 + 00.00**

	STAGE 1	STAGE 2	
EXCAVATION =	120.9	92.9	SQ. FT
EMBANKMENT =	433.2	577.4	SQ. FT

**1737 + 50.00**

	STAGE 1	STAGE 2	
EXCAVATION =	14.0	98.7	SQ. FT
EMBANKMENT =	452.9	403.4	SQ. FT

**1737 + 00.00**

	STAGE 1	STAGE 2	
EXCAVATION =	25.8	96.8	SQ. FT
EMBANKMENT =	393.4	281.0	SQ. FT