



170 160 150 140 130 120 110 100 90 80 70 60 50 40 30 20 10 0 10 20 30 40 50 60 70 80 90 100 110 120 130

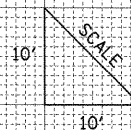

	STAGE 1	STAGE 2	
EXCAVATION =	27.3	0.0	\$0 FT
EMBANKMENT =	1.0	0.0	\$0 FT

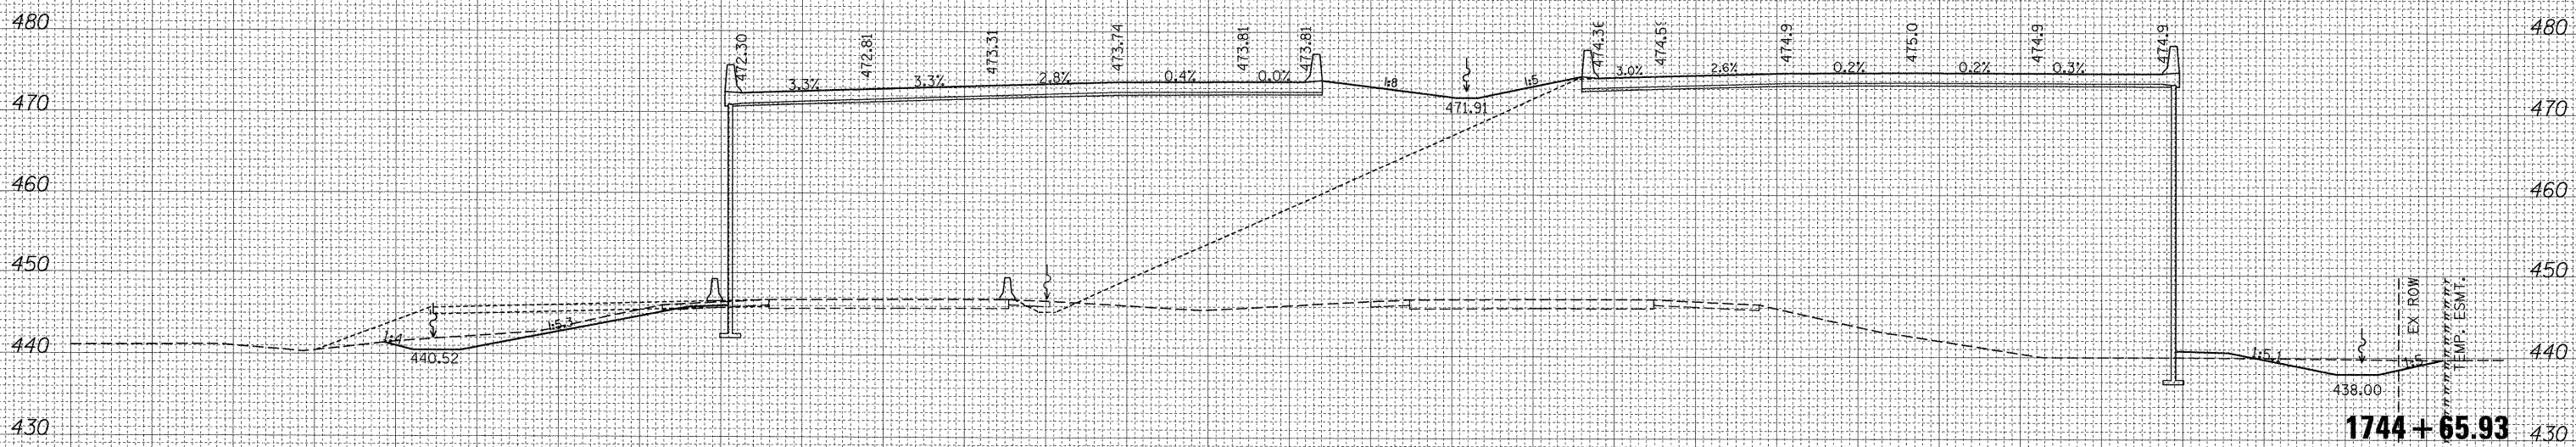

38° 59' 54" RT. FWD. SKEW

	STAGE 1	STAGE 2	
EXCAVATION =	290.6	218.7	\$0 FT
EMBANKMENT =	1781.0	1046.0	\$0 FT

FINAL SURVEY	DATE
SURVEYED	BY
TEMPLATE	
AREAS CHECKED	
NO.	

ORIGINAL SURVEY	DATE
SURVEYED	BY
TEMPLATE	
AREAS CHECKED	
NO.	