


FINAL SURVEY	SURVEYED	DATE
NOTE BOOK	PLOTTED	
NO.	TEMPLATE	
	AREAS CHECKED	

ORIGINAL SURVEY	SURVEYED	DATE
NOTE BOOK	PLOTTED	
NO.	TEMPLATE	
	AREAS CHECKED	

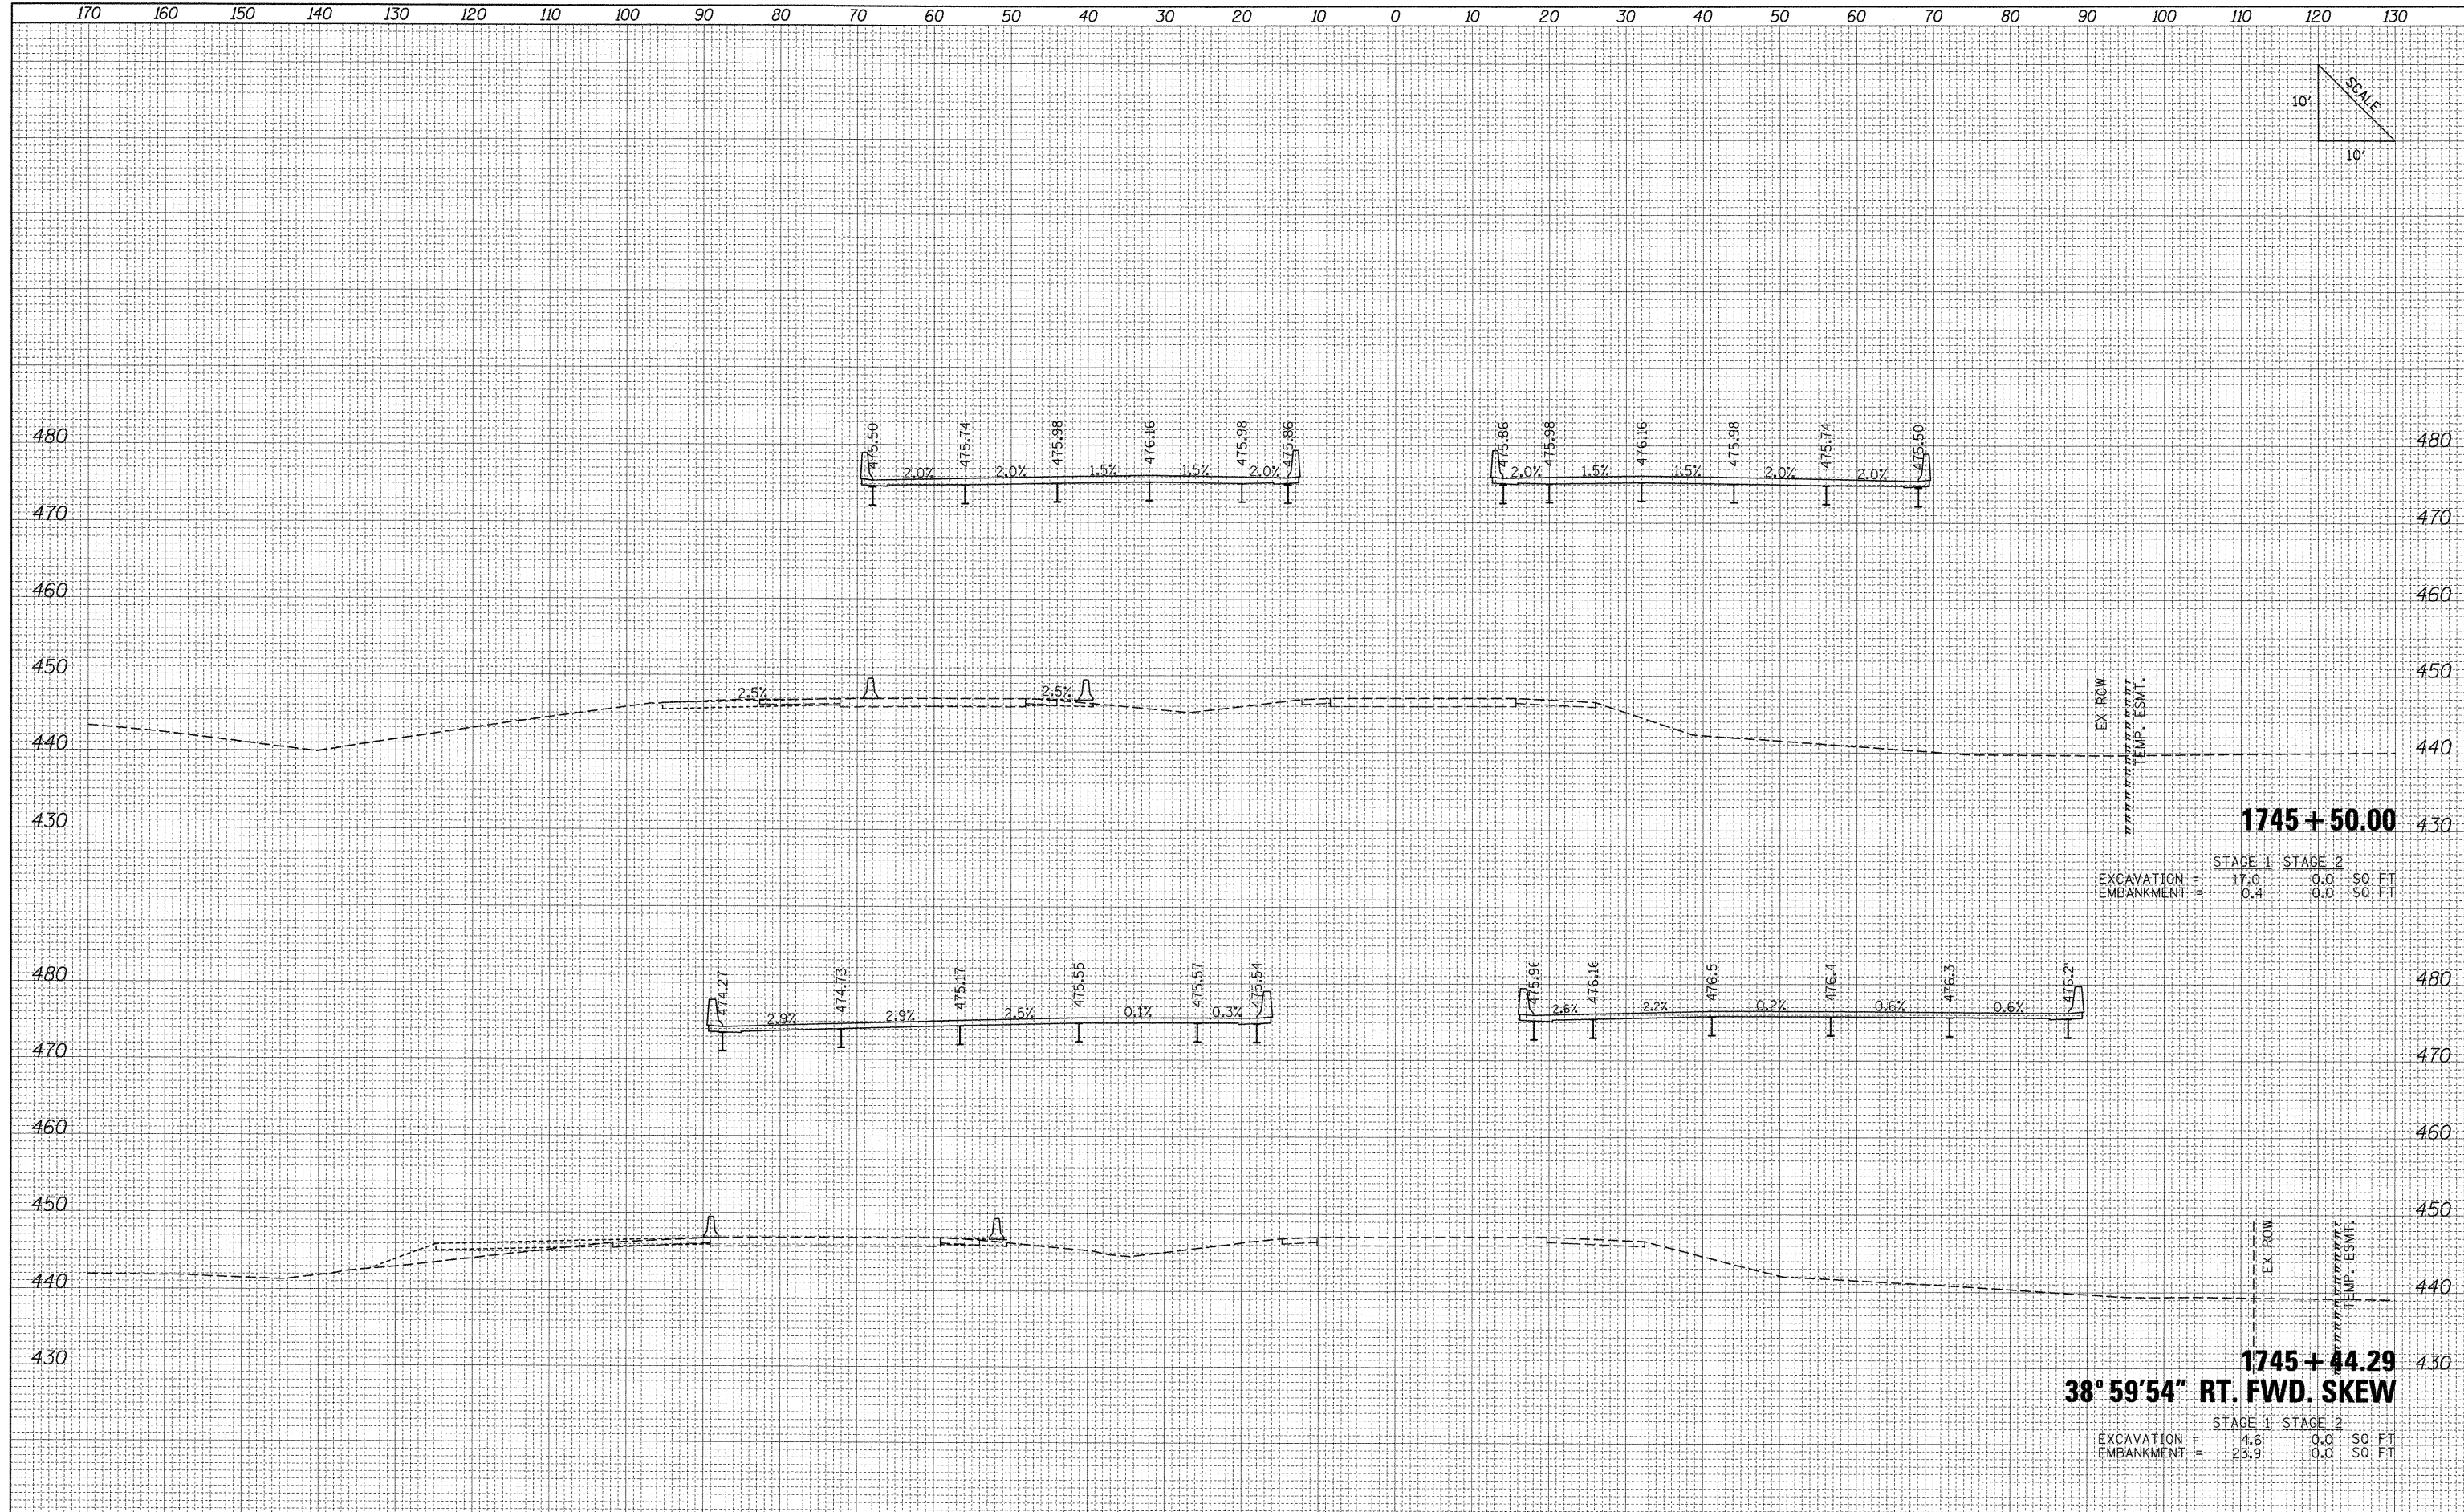

FILE NAME =	USER NAME = Matt Overbey	DESIGNED -	REVISED -	<b>STATE OF ILLINOIS</b> <b>DEPARTMENT OF TRANSPORTATION</b>	<b>PROPOSED CROSS SECTIONS</b> <b>IL ROUTE 13</b>			F.A. RTE.	SECTION	COUNTY	TOTAL SHEETS	SHEET NO.		
I:\dot\0906603\draw\cadd\sheets\0998859-sht-x	IL13.dgn	DRAWN -	REVISED -		SCALE:	SHEET NO.	OF SHEETS	STA.	TO STA.	331	(1X-1) VB-1, B-1, N-4, R-3	WILLIAMSON	367	317
	PLOT SCALE = 10,0000 ' / IN.	CHECKED -	REVISED -											
	PLOT DATE = 12/13/2011	DATE - 12/9/11	REVISED -											

**1745 + 50.00**  
**38° 59' 54" RT. FWD. SKEW**

EXCAVATION = 17.0  
 EMBANKMENT = 0.4

EXCAVATION = 4.6  
 EMBANKMENT = 23.9

ILLINOIS FED. AID PROJECT