
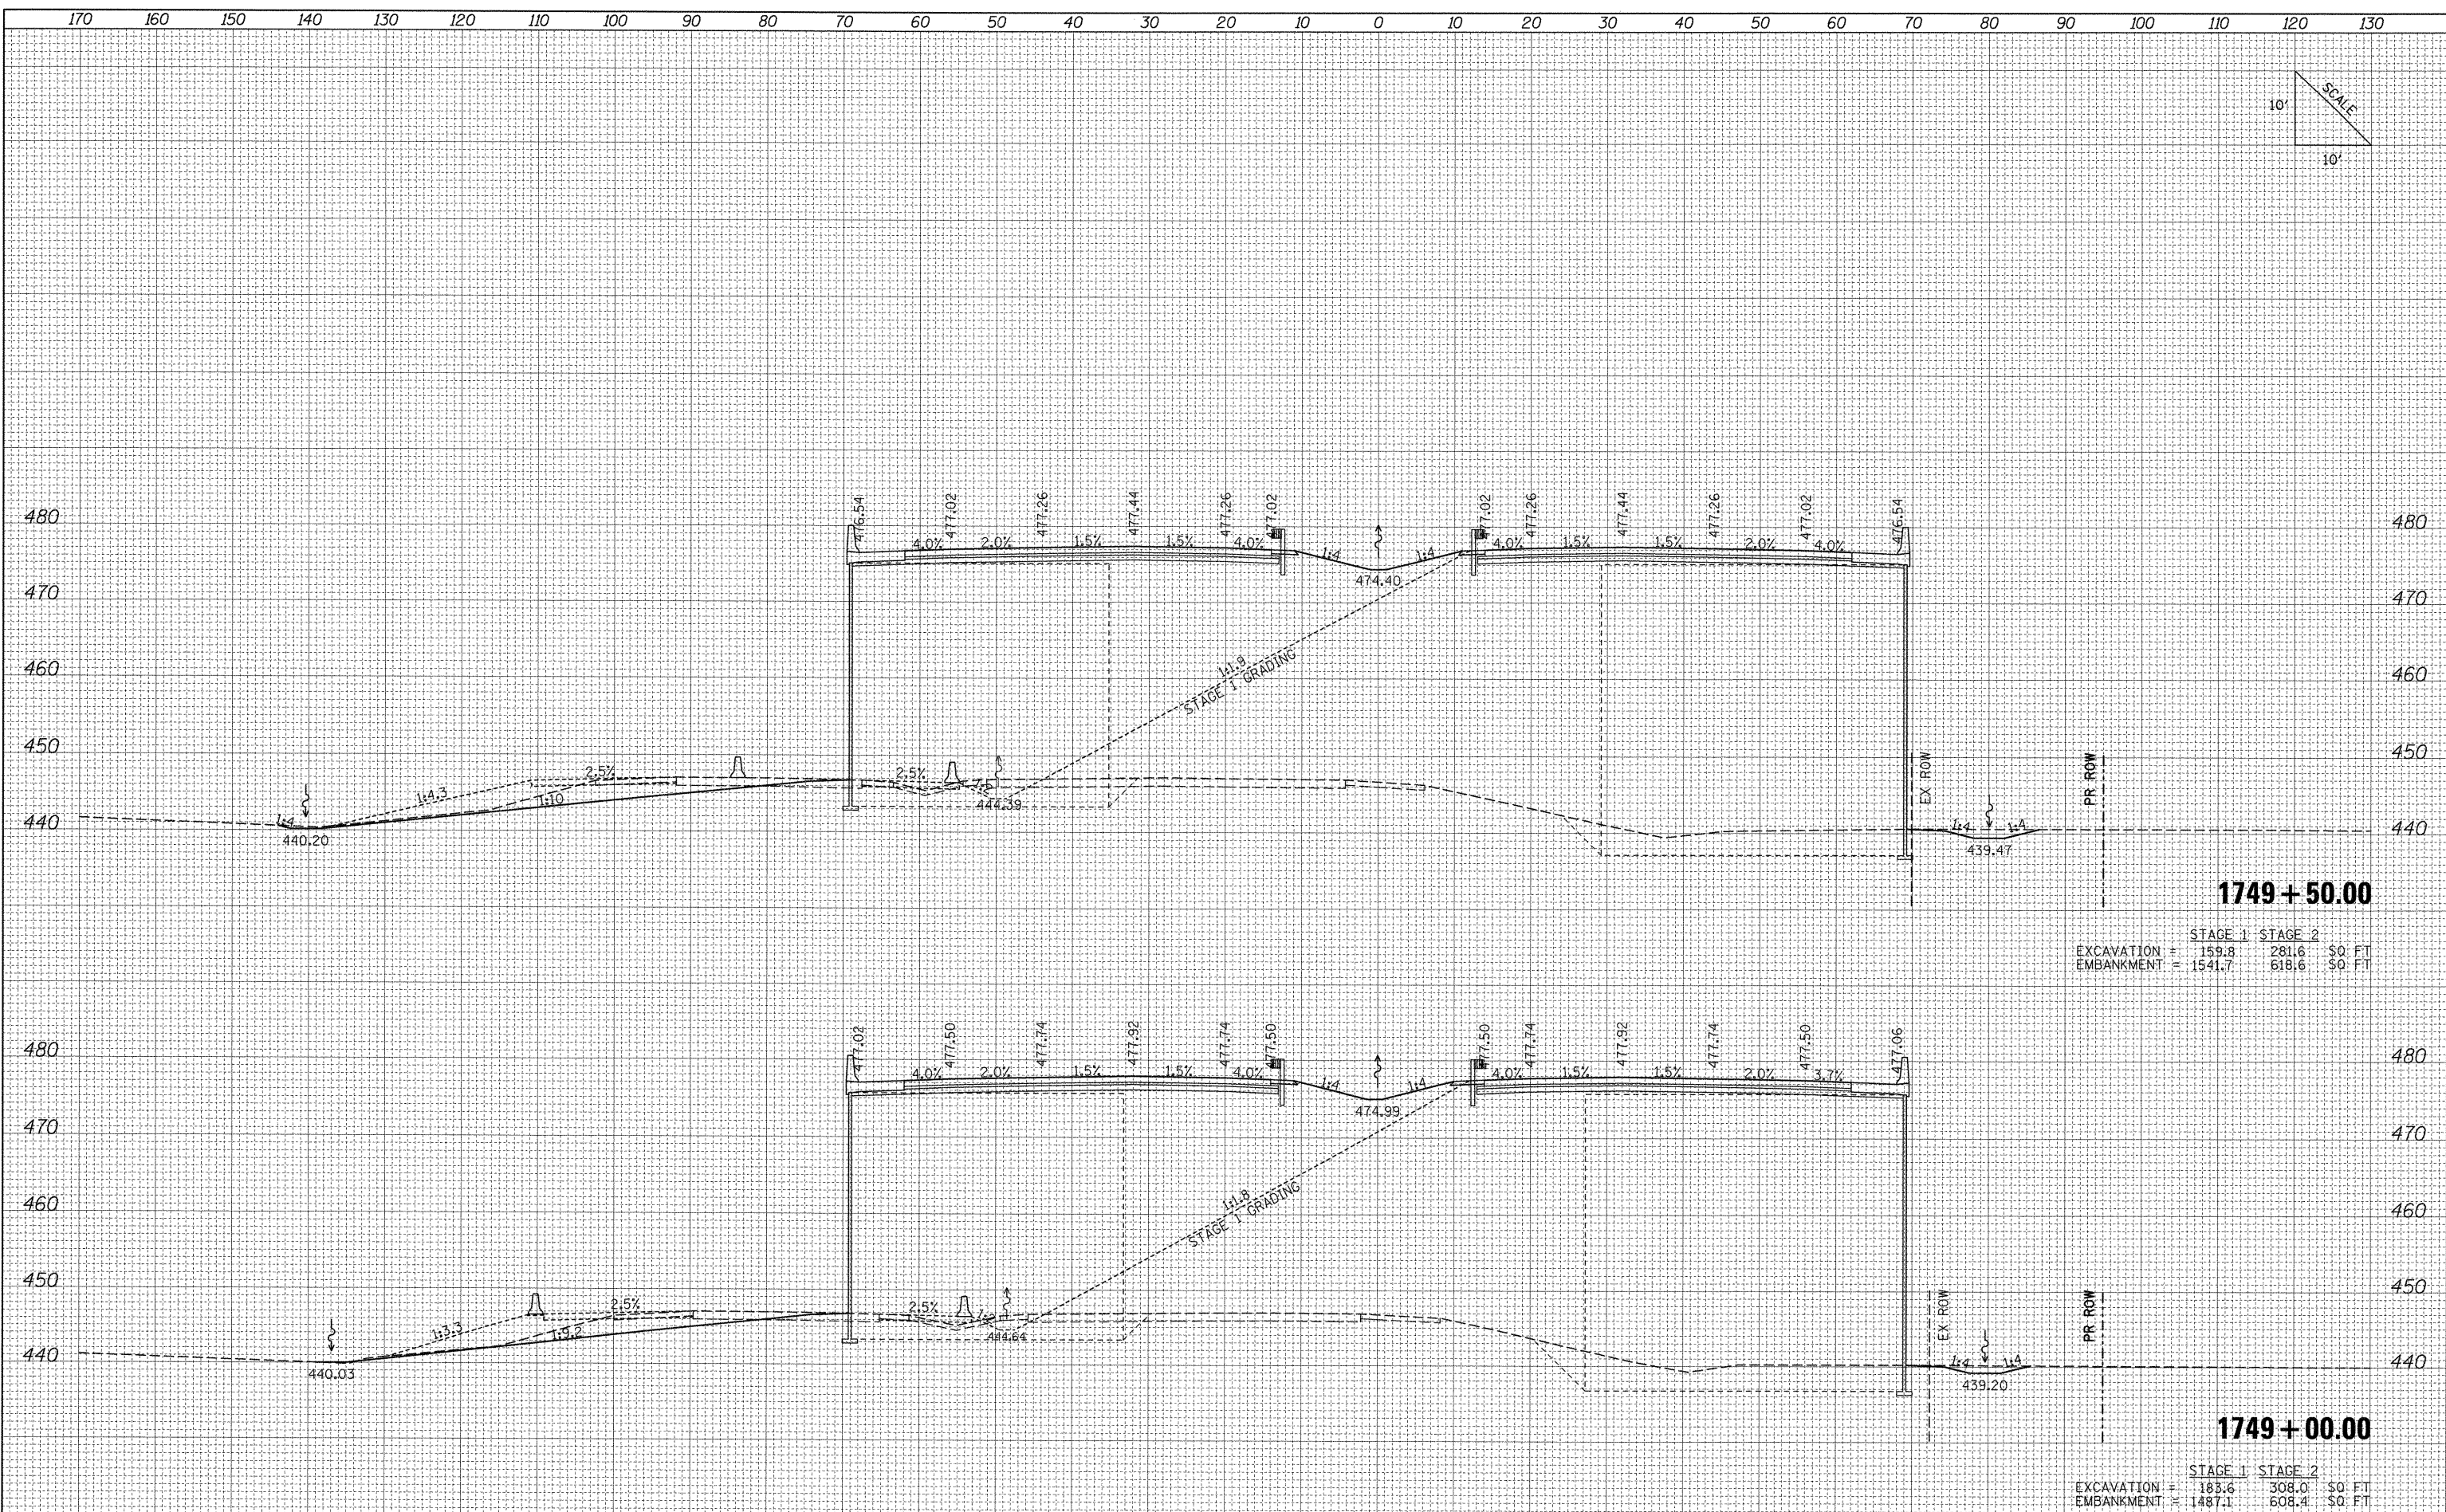


DATE	
BY	
SURVEYED	
PLANNED	
TEMPLATE	
NOTE BOOK	
AREAS	
AREAS CHECKED	
NO.	

DATE	
BY	
SURVEYED	
PLANNED	
TEMPLATE	
NOTE BOOK	
AREAS	
AREAS CHECKED	
NO.	

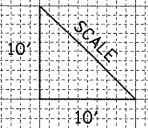

**1749 + 50.00**

STAGE 1	STAGE 2	
EXCAVATION =	159.8	281.6 \$0: FT
EMBANKMENT =	1541.7	618.6 \$0: FT

**1749 + 00.00**

STAGE 1	STAGE 2	
EXCAVATION =	183.6	308.0 \$0: FT
EMBANKMENT =	1487.1	608.4 \$0: FT

FILE NAME =	USER NAME = Matt Overbey	DESIGNED -	REVISED -	F.A. RTE.	SECTION	COUNTY	TOTAL SHEETS	SHEET NO.
1:\dot\0906603\draw\cadd\sheets\0998859-sht-x\il13.dgn		DRAWN -	REVISED -	331	(IX-1) VB-1, B-1, N-4, R-3	WILLIAMSON	367	322
PLOT SCALE = 10.0000' / IN.		CHECKED -	REVISED -	CONTRACT NO. 98859				
PLOT DATE = 12/13/2011		DATE = 12/9/11	REVISED -	ILLINOIS FED. AID PROJECT				

**STATE OF ILLINOIS  
DEPARTMENT OF TRANSPORTATION**

**PROPOSED CROSS SECTIONS  
IL ROUTE 13**

SCALE: SHEET NO. OF SHEETS STA. TO STA.