
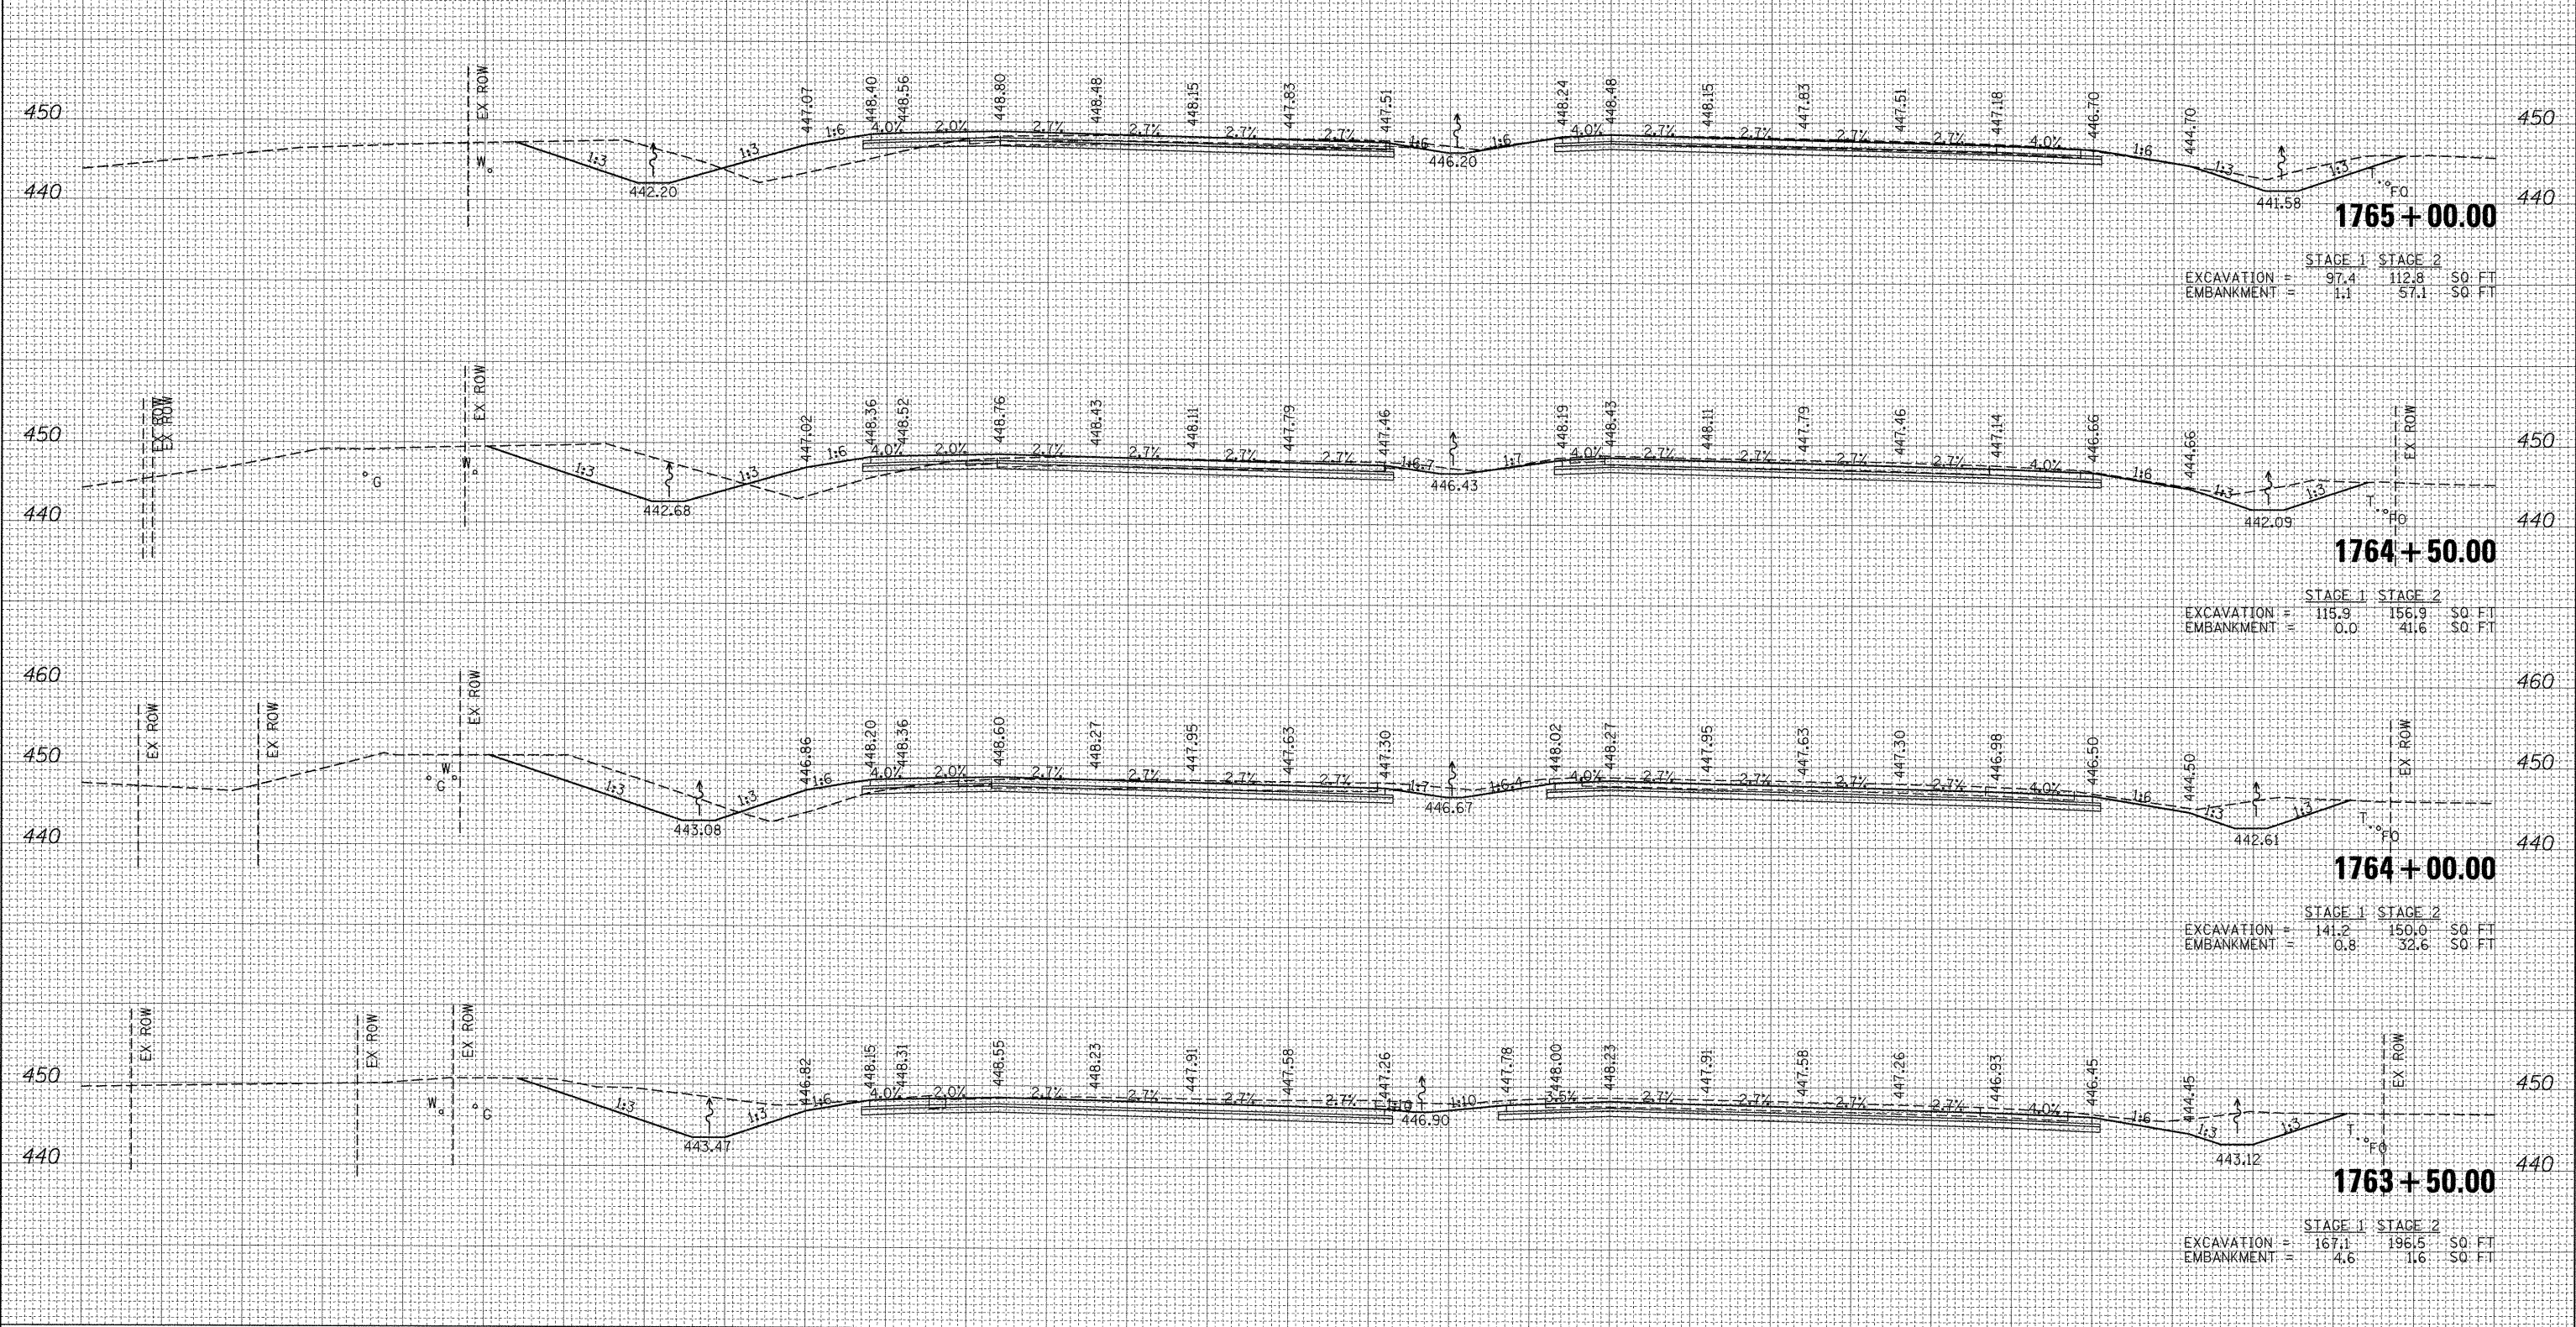


170 160 150 140 130 120 110 100 90 80 70 60 50 40 30 20 10 0 10 20 30 40 50 60 70 80 90 100 110 120 130

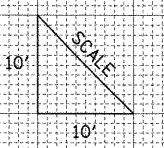

170 160 150 140 130 120 110 100 90 80 70 60 50 40 30 20 10 0 10 20 30 40 50 60 70 80 90 100 110 120 130

BY	DATE

BY	DATE

ORIGINAL SURVEY PLOTTED	AREAS CHECKED

FILE NAME =
 I:\dots\0906603\draw\cadd\sheets\0998859-sht-x\IL13.dgn

USER NAME = Matt Overbey
 PLOT SCALE = 10.0000' / IN.
 PLOT DATE = 12/13/2011

DESIGNED -
 DRAWN -
 CHECKED -
 DATE - 12/9/11

REVISED -
 REVISED -
 REVISED -
 REVISED -

**STATE OF ILLINOIS
 DEPARTMENT OF TRANSPORTATION**

**PROPOSED CROSS SECTIONS
 IL ROUTE 13**

SCALE: SHEET NO. OF SHEETS STA. TO STA.

F.A. RTE.	SECTION	COUNTY	TOTAL SHEETS	SHEET NO.
331	(1X-1) VB-1, B-1, N-4, R-3	WILLIAMSON	367	331
CONTRACT NO. 98859				
ILLINOIS FED. AID PROJECT				