


BY: \_\_\_\_\_ DATE: \_\_\_\_\_  
 SURVEYED: \_\_\_\_\_  
 CHECKED: \_\_\_\_\_  
 FINAL SURVEY: \_\_\_\_\_  
 NOTE BOOK: \_\_\_\_\_  
 NO.: \_\_\_\_\_

BY: \_\_\_\_\_ DATE: \_\_\_\_\_  
 SURVEYED: \_\_\_\_\_  
 CHECKED: \_\_\_\_\_  
 ORIGINAL SURVEY: \_\_\_\_\_  
 NOTE BOOK: \_\_\_\_\_  
 NO.: \_\_\_\_\_

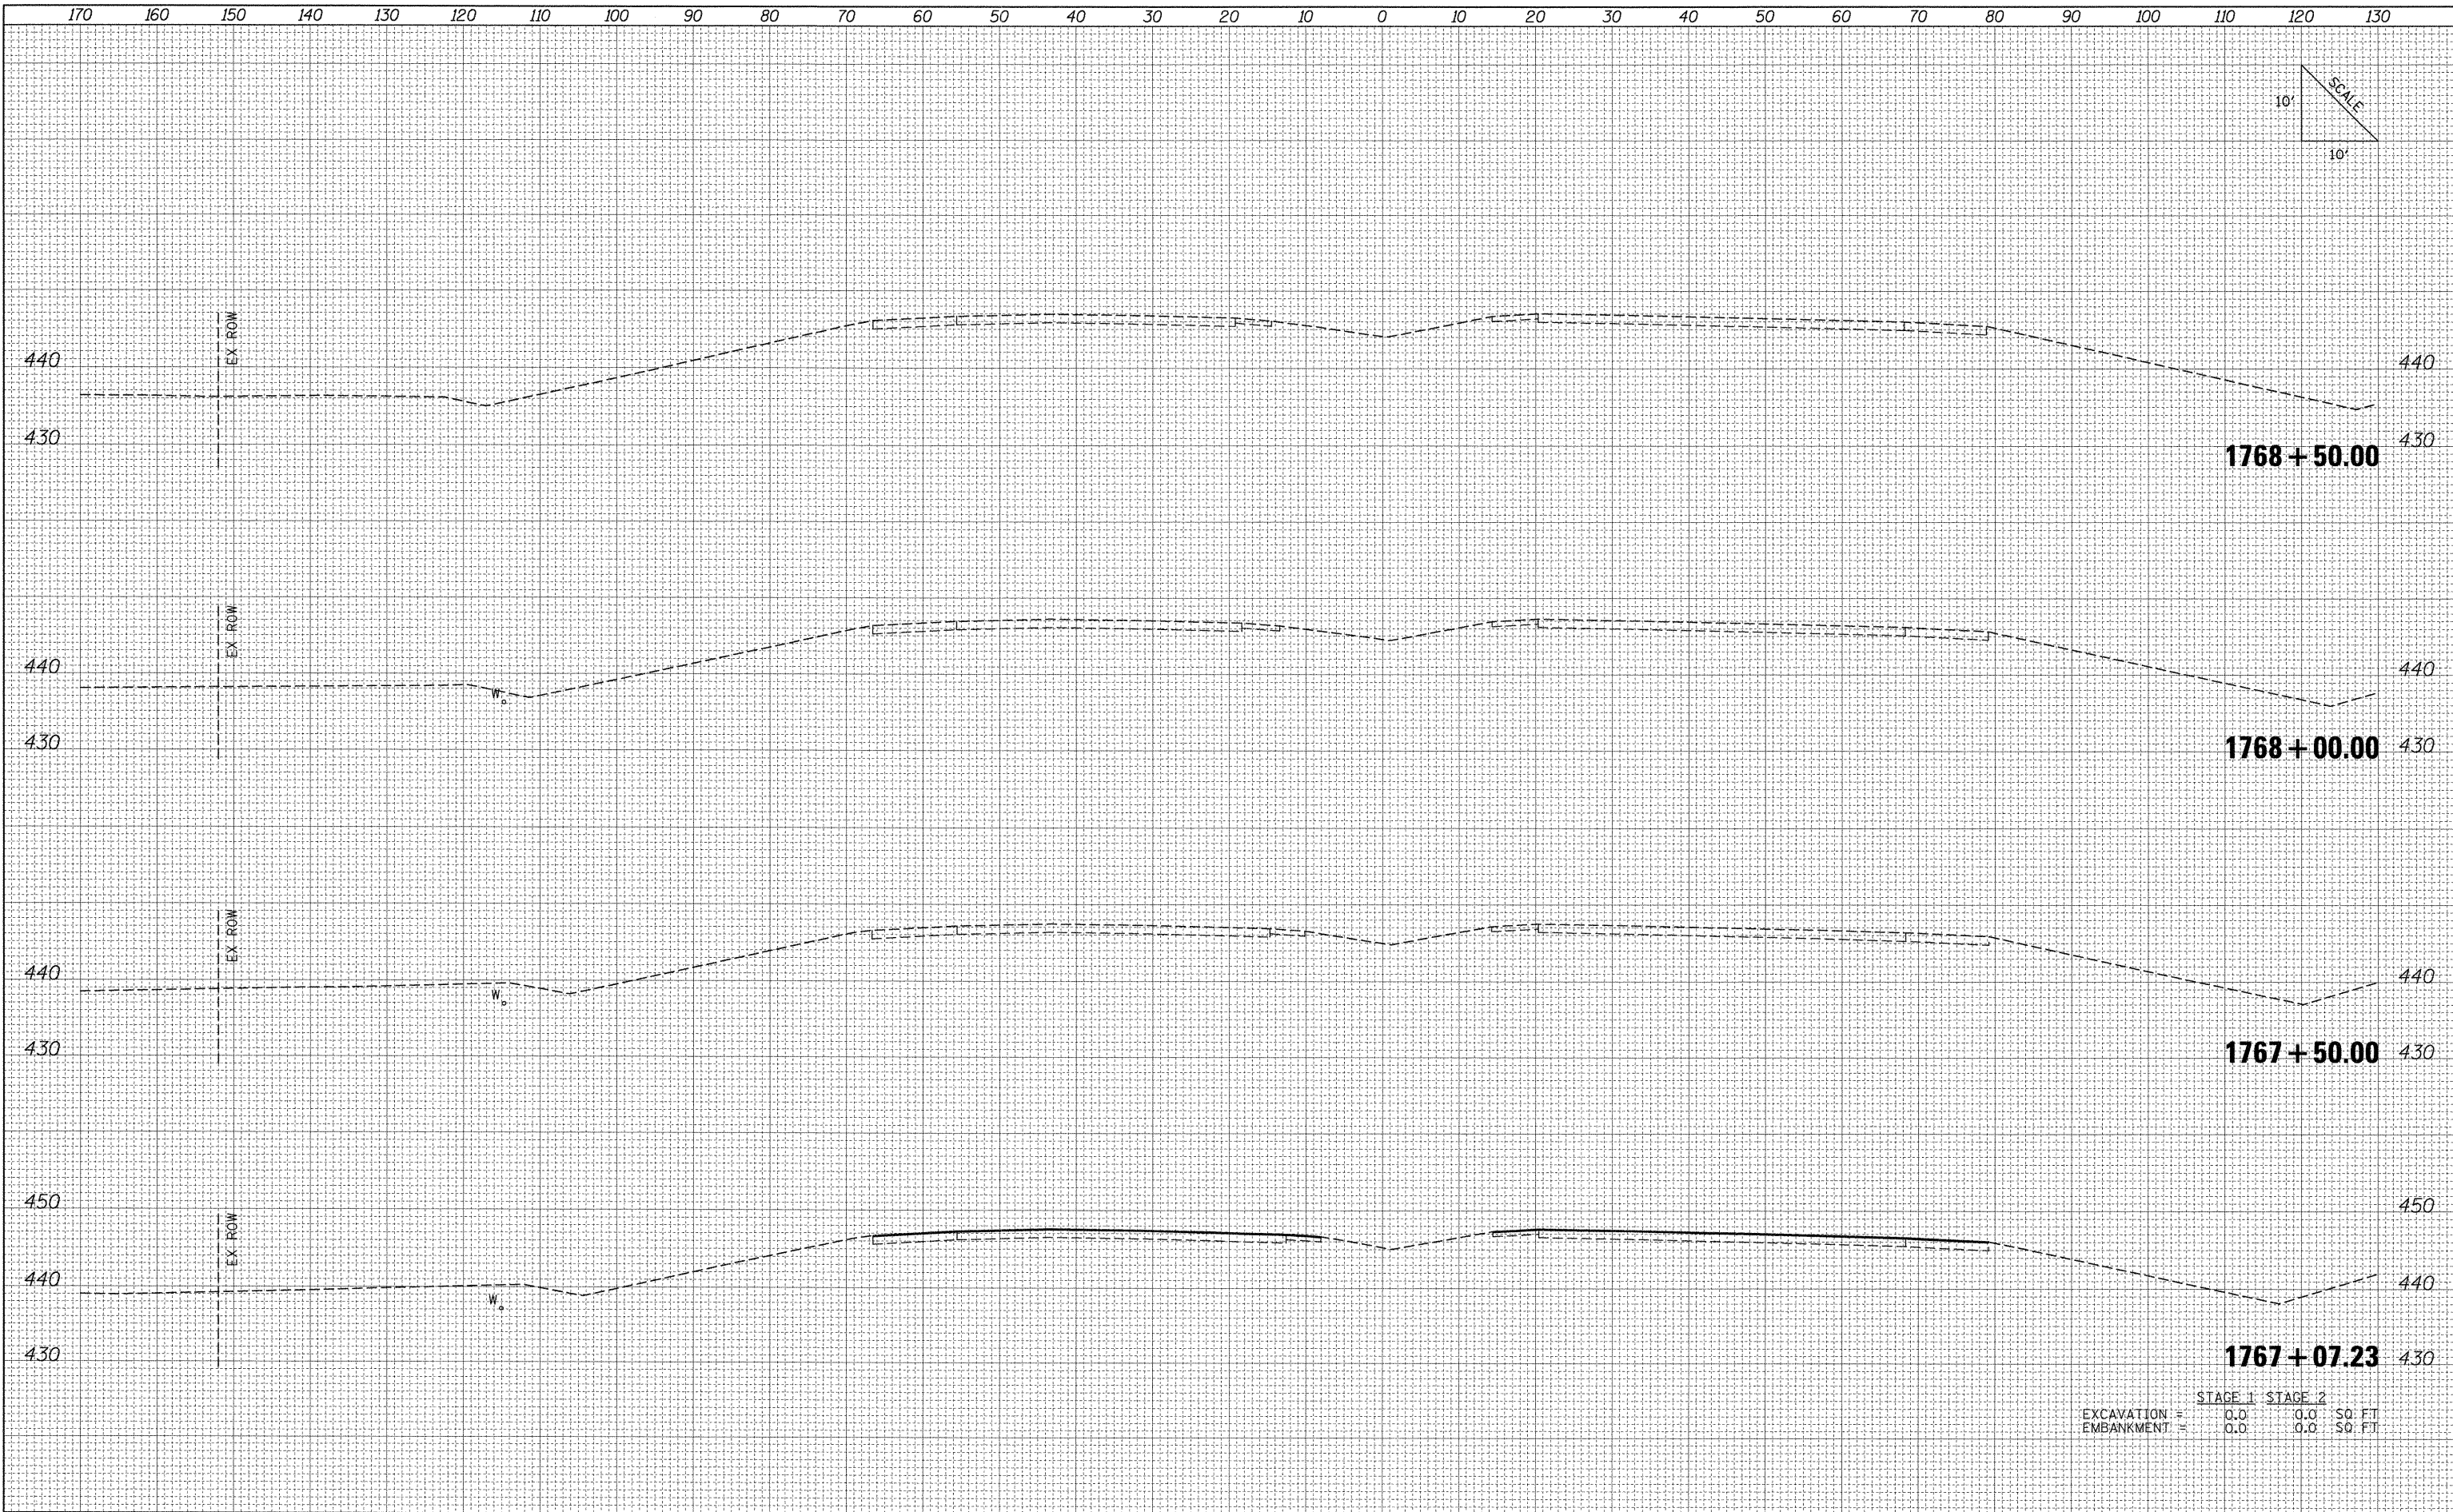

	STAGE 1	STAGE 2	SO. FT.
EXCAVATION =	0.0	0.0	SO. FT.
EMBANKMENT =	0.0	0.0	SO. FT.

FILE NAME = i:\dots\0906683\draw\cadd_sheets\0998859-sht-xx\IL13.dgn	USER NAME = Matt Overbey	DESIGNED -	REVISED -	<b>STATE OF ILLINOIS</b> <b>DEPARTMENT OF TRANSPORTATION</b>	<b>PROPOSED CROSS SECTIONS</b> <b>IL ROUTE 13</b>			F.A. RTE.	SECTION	COUNTY	TOTAL SHEETS	SHEET NO.
PLOT SCALE = 10.0000' / IN.	CHECKED -	REVISED -	REVISED -		331	(IX-1) VB-1, B-1, N-4, R-3	WILLIAMSON	367	333			
PLOT DATE = 12/13/2011	DATE = 12/9/11	REVISED -	REVISED -		CONTRACT NO. 98859							
								ILLINOIS FED. AID PROJECT				