


FINAL SURVEY SURVEYED BY DATE  
 NOTE BOOK NO. TEMPLATE AREAS CHECKED

ORIGINAL SURVEY SURVEYED BY DATE  
 NOTE BOOK NO. TEMPLATE AREAS CHECKED

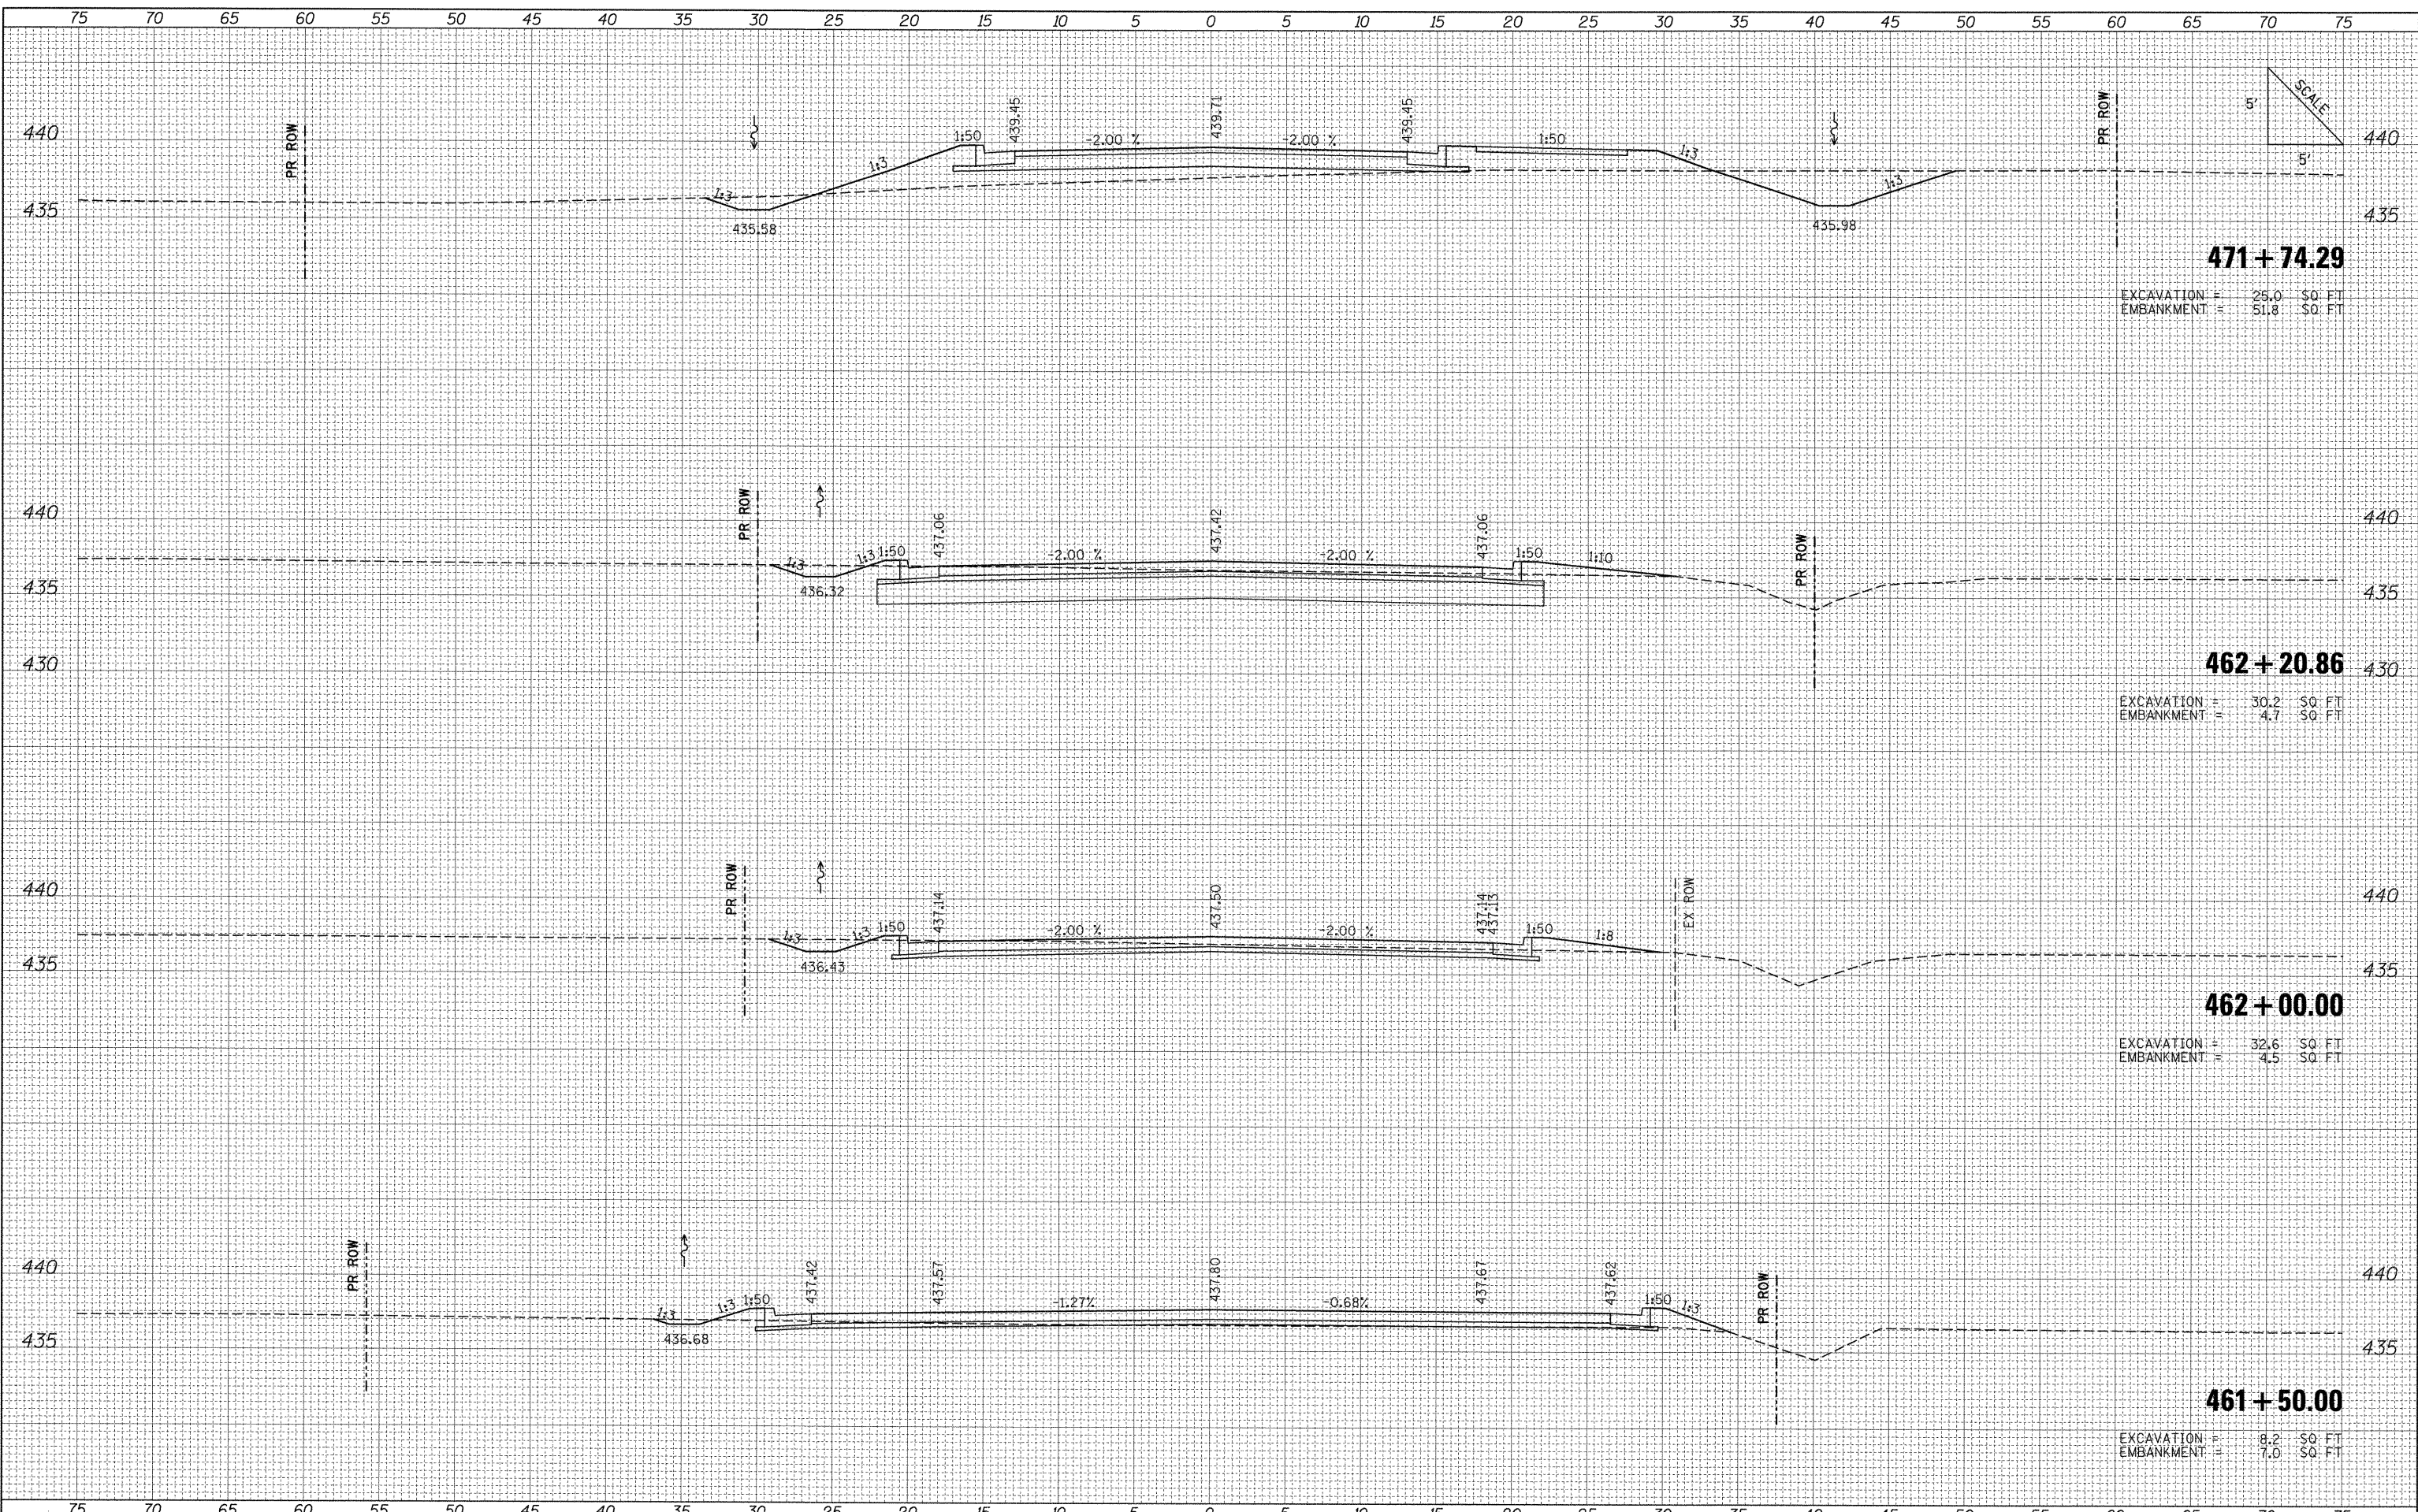

FILE NAME =	USER NAME = Matt Overbay	DESIGNED - BMB	REVISED -	<b>STATE OF ILLINOIS DEPARTMENT OF TRANSPORTATION</b>	<b>PROPOSED CROSS SECTIONS FRONTAGE ROAD</b>		F.A. RTE.	SECTION	COUNTY	TOTAL SHEETS	SHEET NO.
1:\dot\0906503\draw\cadd\sheets\0998859-sht-xf\frontage.dgn		DRAWN - RAH	REVISED -		331	(1X-1) VB-1, B-1, N-4, R-1	WILLIAMSON	367	334		
PLOT SCALE = 5,0000 "/ IN.		CHECKED - SPH	REVISED -		SCALE: SHEET NO. OF SHEETS STA. 461+50.00 TO STA. 471+74.29		CONTRACT NO. 98859				
PLOT DATE = 12/13/2011		DATE - 12/9/11	REVISED -		ILLINOIS FED. AID PROJECT						