


FINAL SURVEY	DATE
SURVEYED	
PLOTTED	
DATE	
NO.	
NOTE BOOK	
AREAS CHECKED	

ORIGINAL SURVEY	DATE
SURVEYED	
PLOTTED	
DATE	
NO.	
NOTE BOOK	
AREAS CHECKED	

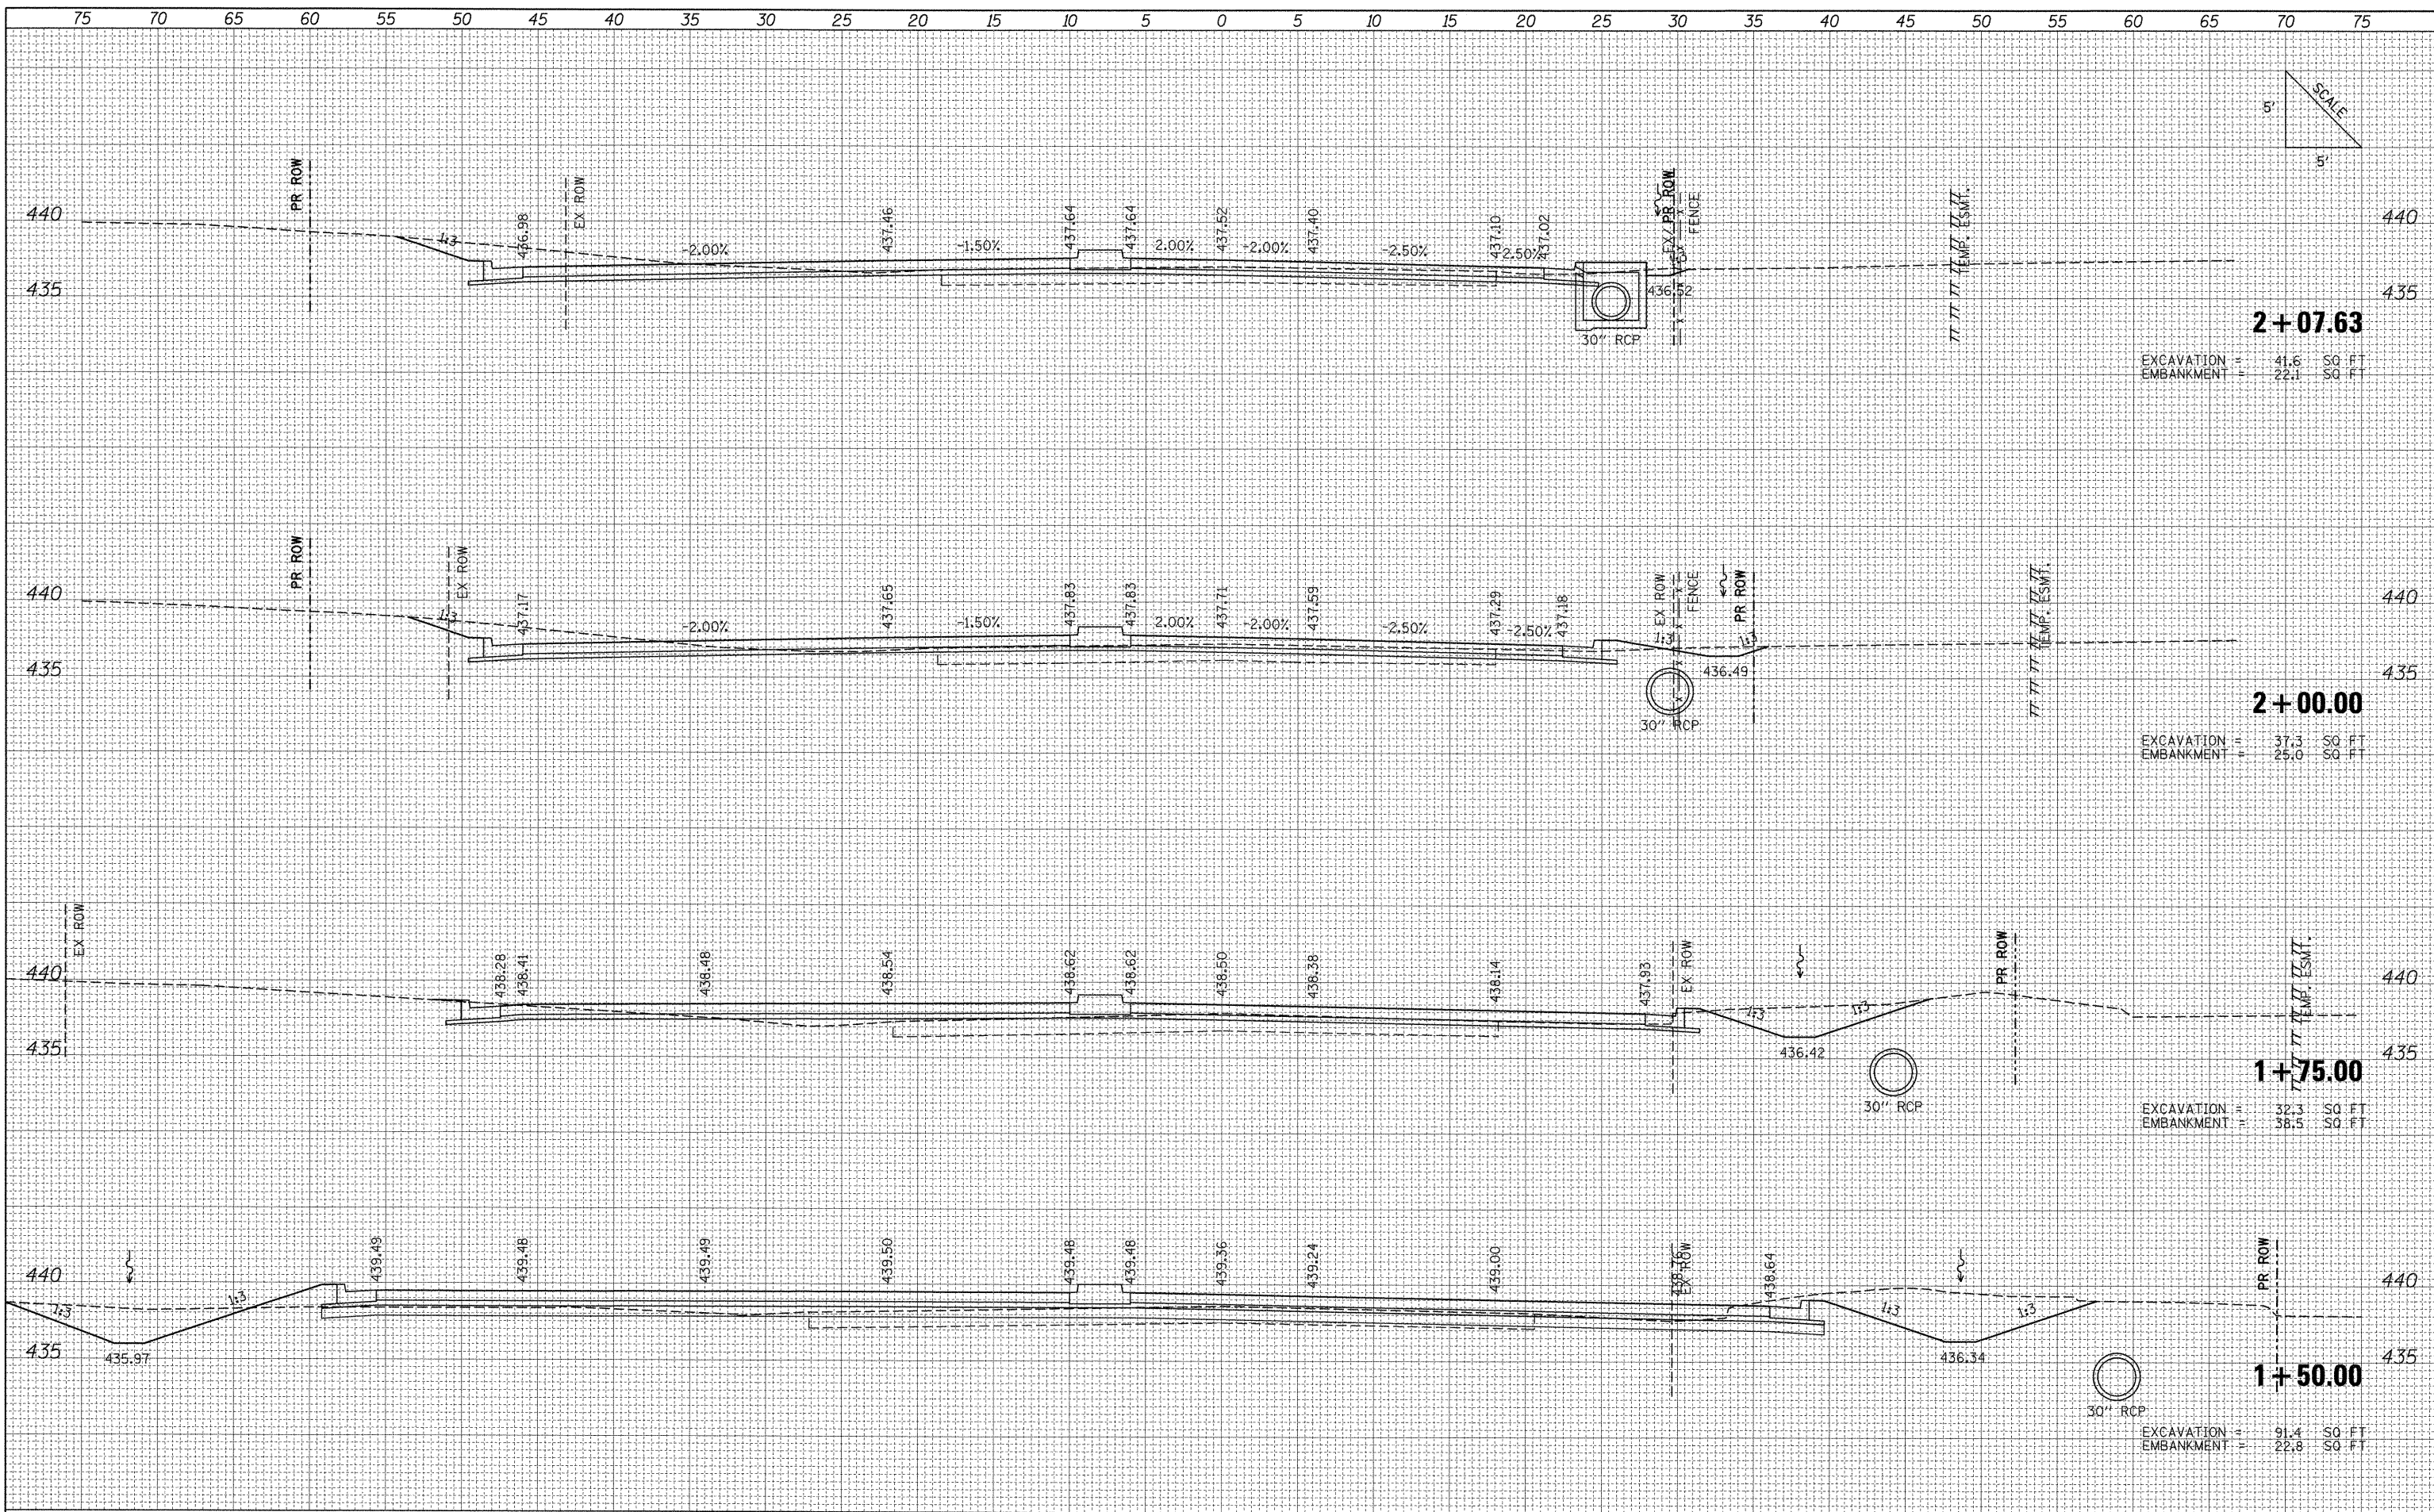

FILE NAME =	USER NAME = OpenH&B Springfield	DESIGNED -	REVISED -	<b>STATE OF ILLINOIS</b> <b>DEPARTMENT OF TRANSPORTATION</b>	<b>PROPOSED CROSS SECTIONS</b> <b>SKYLINE DRIVE SOUTH</b>	F.A. RTE.	SECTION	COUNTY	TOTAL SHEETS	SHEET NO.
L:\1001\0906603\Draw\CADD_Sheets\0998859-sht-1-SkylineSouth.dgn	SKYLINE SOUTH	DRAWN -	REVISED -			331	(1X-1) VB-1, B-1, N-4, R-3	WILLIAMSON	367	339
PLOT SCALE = 5.00000' / IN.		CHECKED -	REVISED -			CONTRACT NO. 98859				
PLOT DATE = 12/13/2011		DATE = 12/9/11	REVISED -			FED. ROAD DIST. NO.		ILLINOIS FED. AID PROJECT		