



75 70 65 60 55 50 45 40 35 30 25 20 15 10 5 0 5 10 15 20 25 30 35 40 45 50 55 60 65 70 75

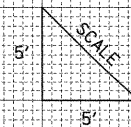

FINAL SURVEY	BY	DATE
PLOTTED		
TEMPLATE		
AREAS		
CHECKED		

ORIGINAL SURVEY	BY	DATE
PLOTTED		
TEMPLATE		
AREAS		
CHECKED		

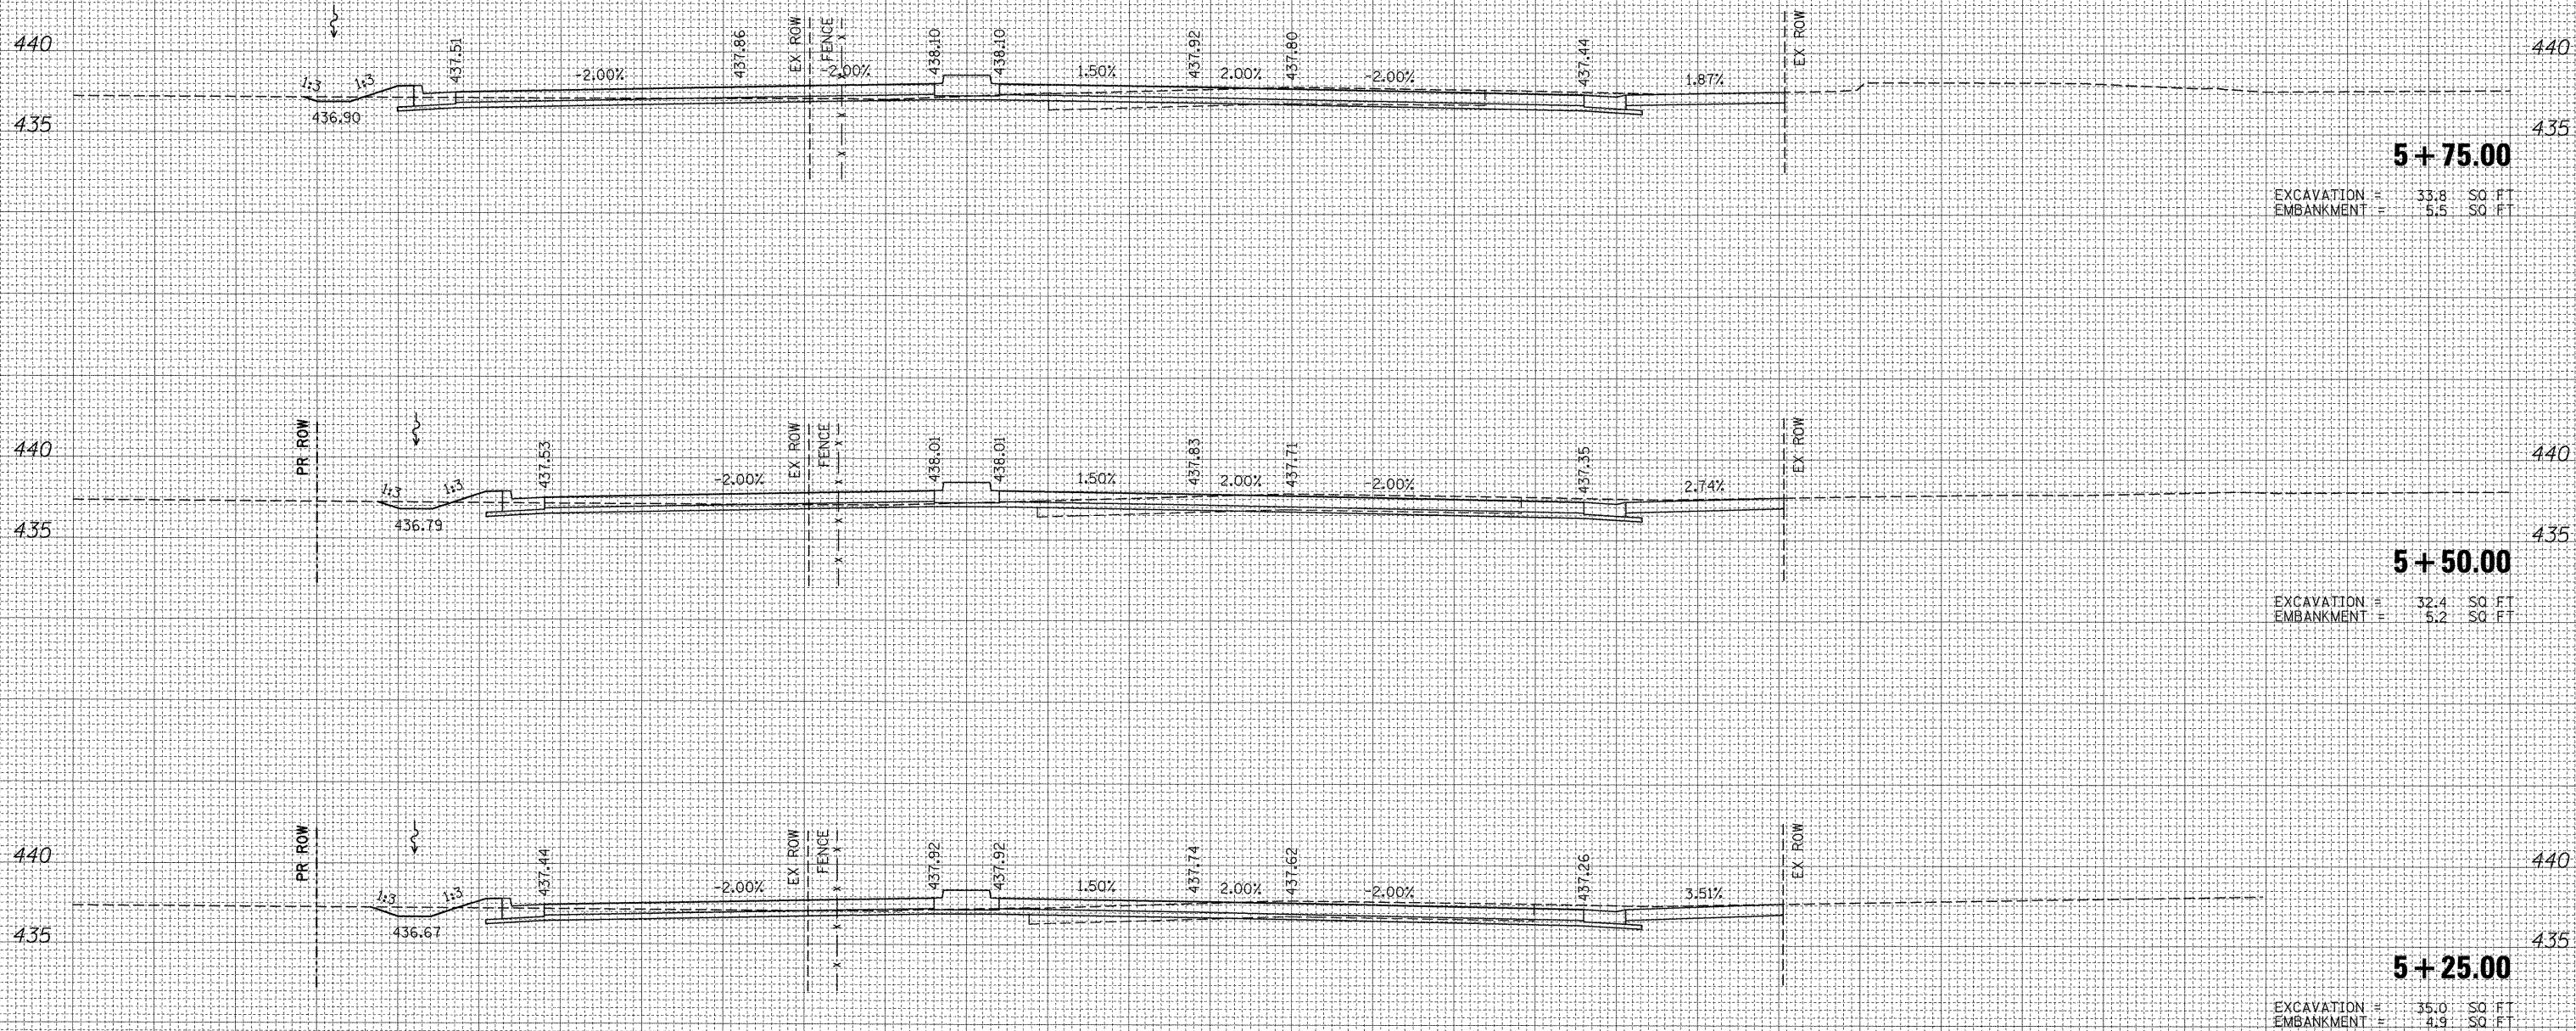

75 70 65 60 55 50 45 40 35 30 25 20 15 10 5 0 5 10 15 20 25 30 35 40 45 50 55 60 65 70 75

FILE NAME =	USER NAME = OpenH&B Springfield	DESIGNED -	REVISED -	STATE OF ILLINOIS DEPARTMENT OF TRANSPORTATION	PROPOSED CROSS SECTIONS SKYLINE DRIVE SOUTH			F.A. RTE.	SECTION	COUNTY	TOTAL SHEETS	SHEET NO.
L:\IDOT\0906683\Draw\CADD_Sheets\0998859-shd\SkylineSouth.dgn		DRAWN -	REVISED -					331	(1X-1) VB-1, B-1, N-4, R-3	WILLIAMSON	367	344
PLOT SCALE = 5.0000' / IN.		CHECKED -	REVISED -		CONTRACT NO. 98859							
PLOT DATE = 12/13/2011		DATE - 12/9/11	REVISED -		FED. ROAD DIST. NO.	ILLINOIS FED. AID PROJECT						
				SCALE:	SHEET NO.	OF	SHEETS	STA. 5+25.00	TO STA. 5+75.00			