


FINAL SURVEY
 SURVEYED BY: _____ DATE: _____
 NOTE BOOK NO.: _____
 TEMPLATE AREAS CHECKED: _____

ORIGINAL SURVEY
 SURVEYED BY: _____ DATE: _____
 NOTE BOOK NO.: _____
 TEMPLATE AREAS CHECKED: _____

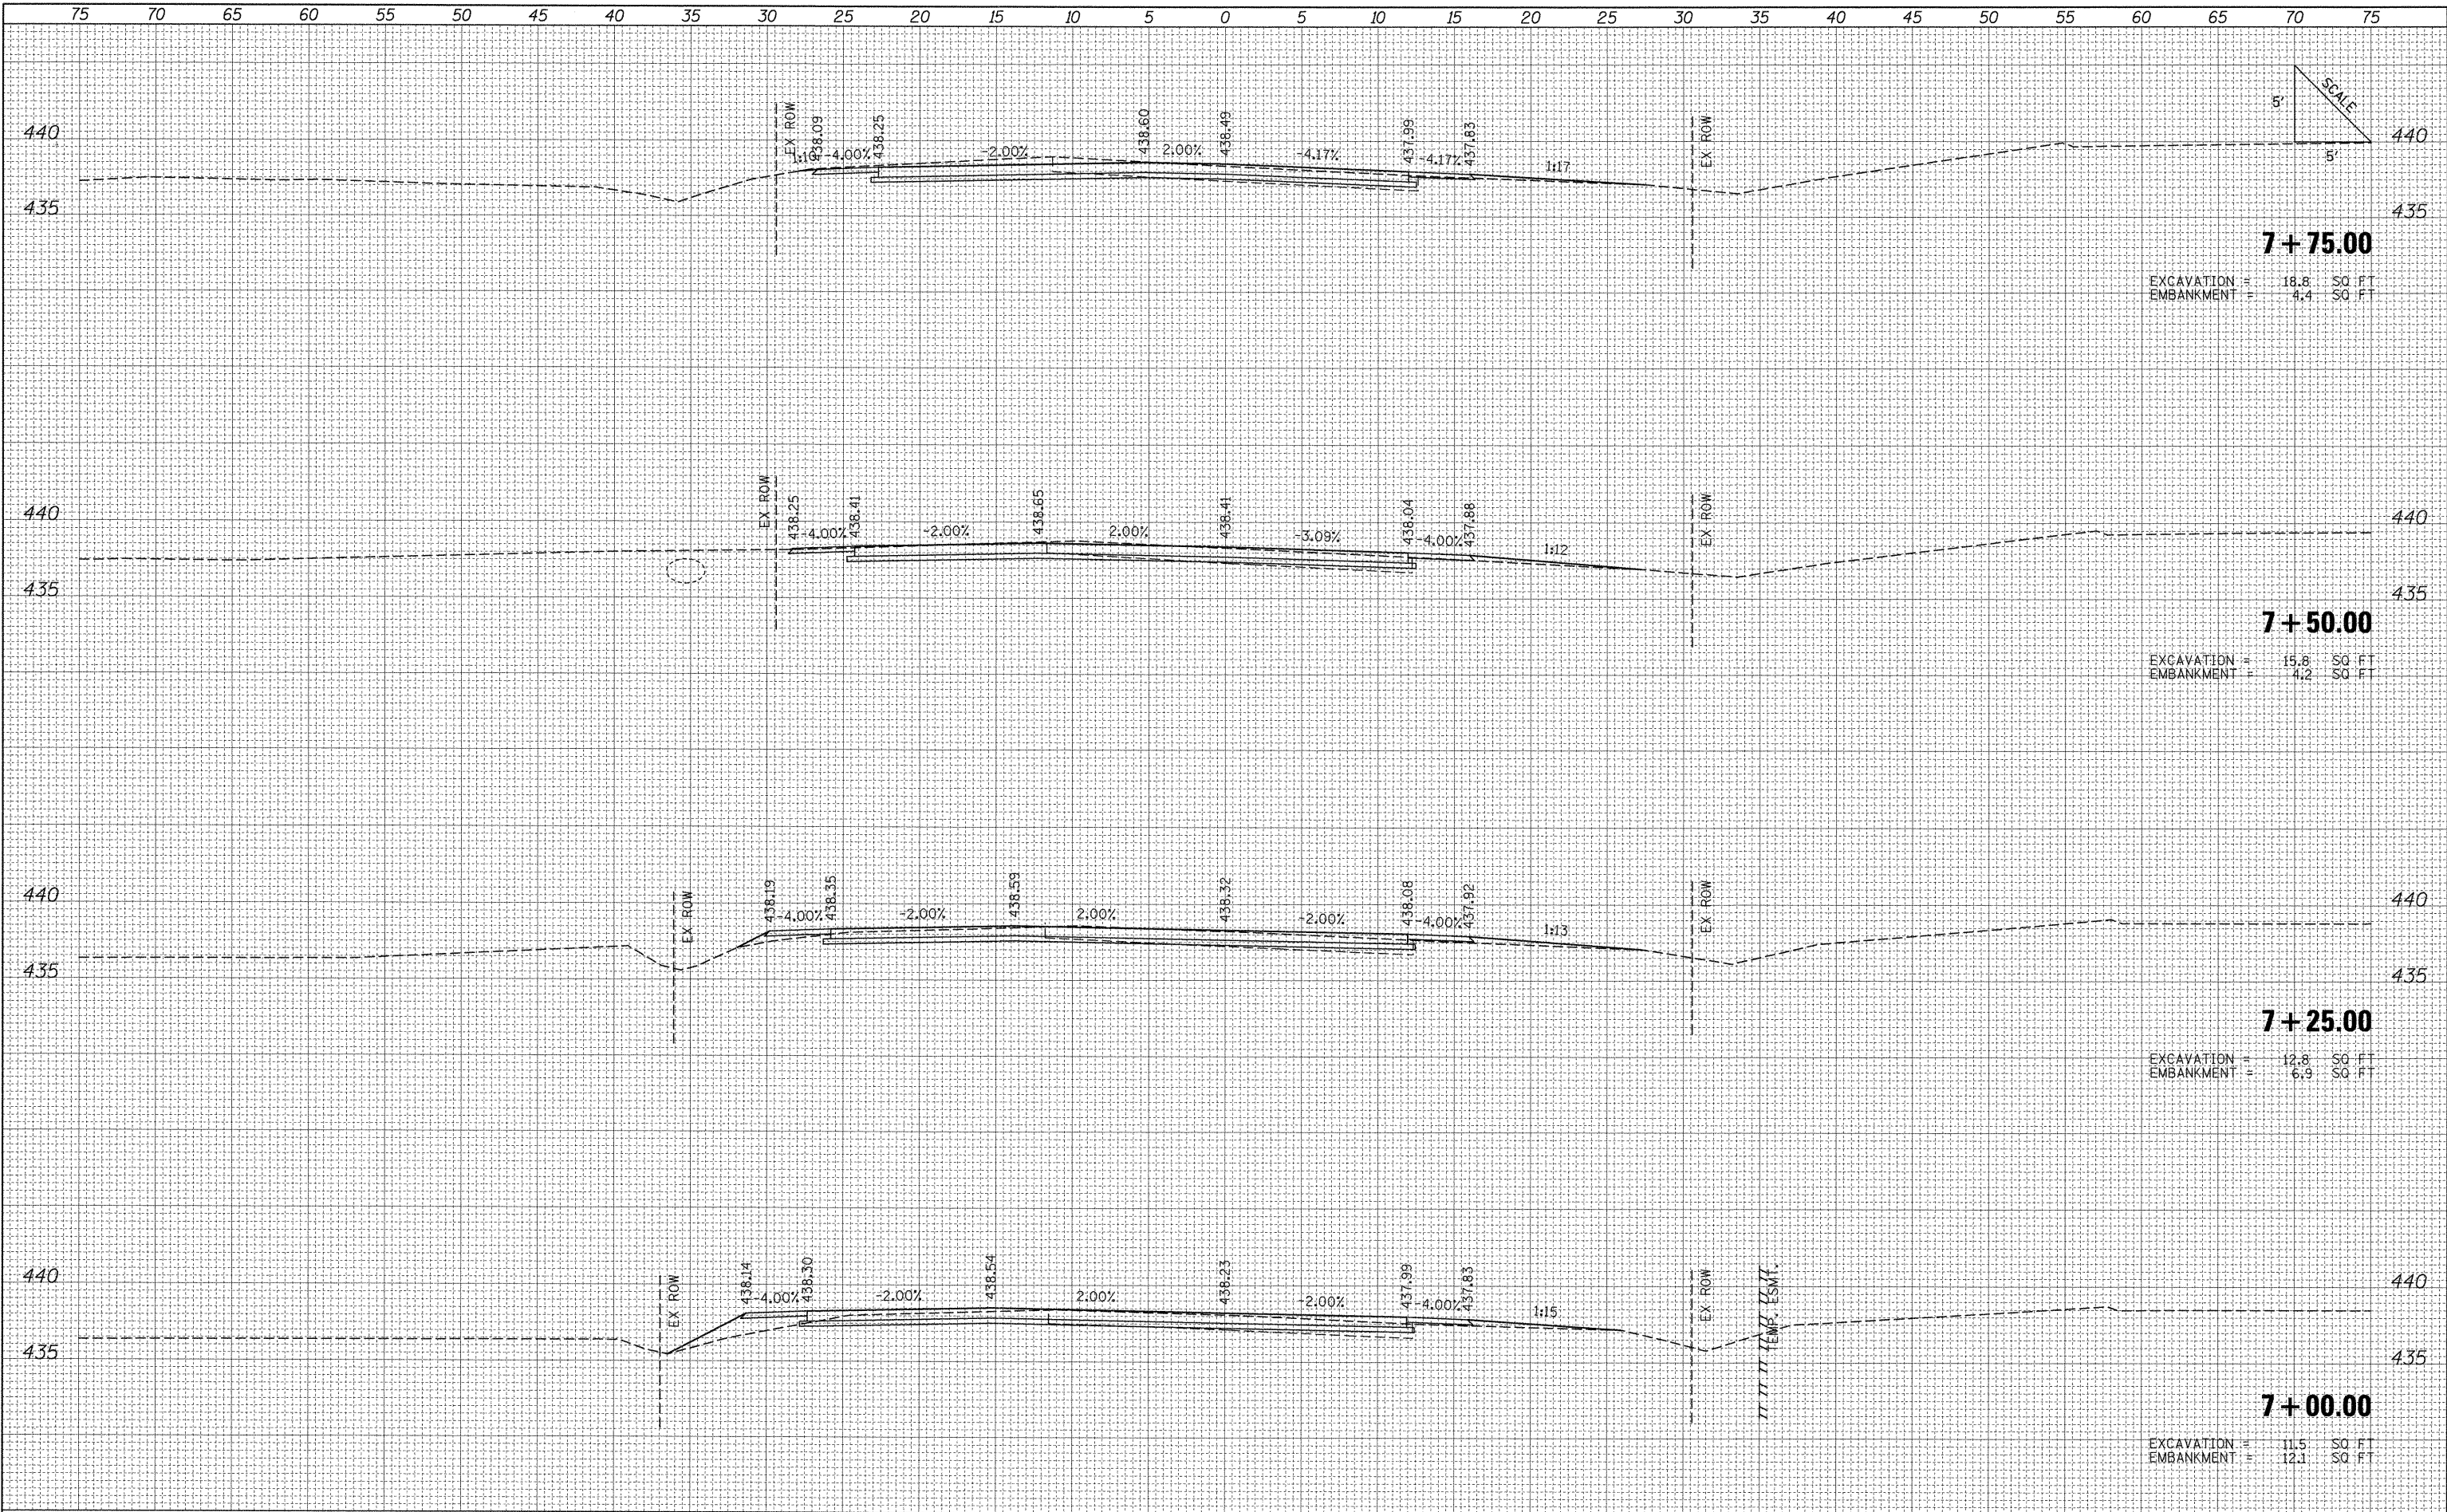

FILE NAME =	USER NAME = Matt Overbay	DESIGNED -	REVISED -	STATE OF ILLINOIS DEPARTMENT OF TRANSPORTATION	PROPOSED CROSS SECTIONS SKYLINE DRIVE SOUTH		F.A. RTE.	SECTION	COUNTY	TOTAL SHEETS	SHEET NO.
1:\dot\0906603\draw\cadd\sheet\0998859-sht-x\SkylineSouth.dgn		DRAWN -	REVISED -		331	(1X-1) VB-1, B-1, N-4, R-3	WILLIAMSON	367	347		
PLOT SCALE = 5.0000 "/td> <td></td> <td>CHECKED -</td> <td>REVISED -</td> <td colspan="3">CONTRACT NO. 98859</td>		CHECKED -	REVISED -		CONTRACT NO. 98859						
PLOT DATE = 12/13/2011		DATE = 12/9/11	REVISED -		FED. ROAD DIST. NO. ILLINOIS FED. AID PROJECT						