


DATE	
BY	
SURVEYED	
PLANNED	
DESIGNED	
DRAWN	
CHECKED	
DATE	
NO.	

DATE	
BY	
SURVEYED	
PLANNED	
DESIGNED	
DRAWN	
CHECKED	
DATE	
NO.	

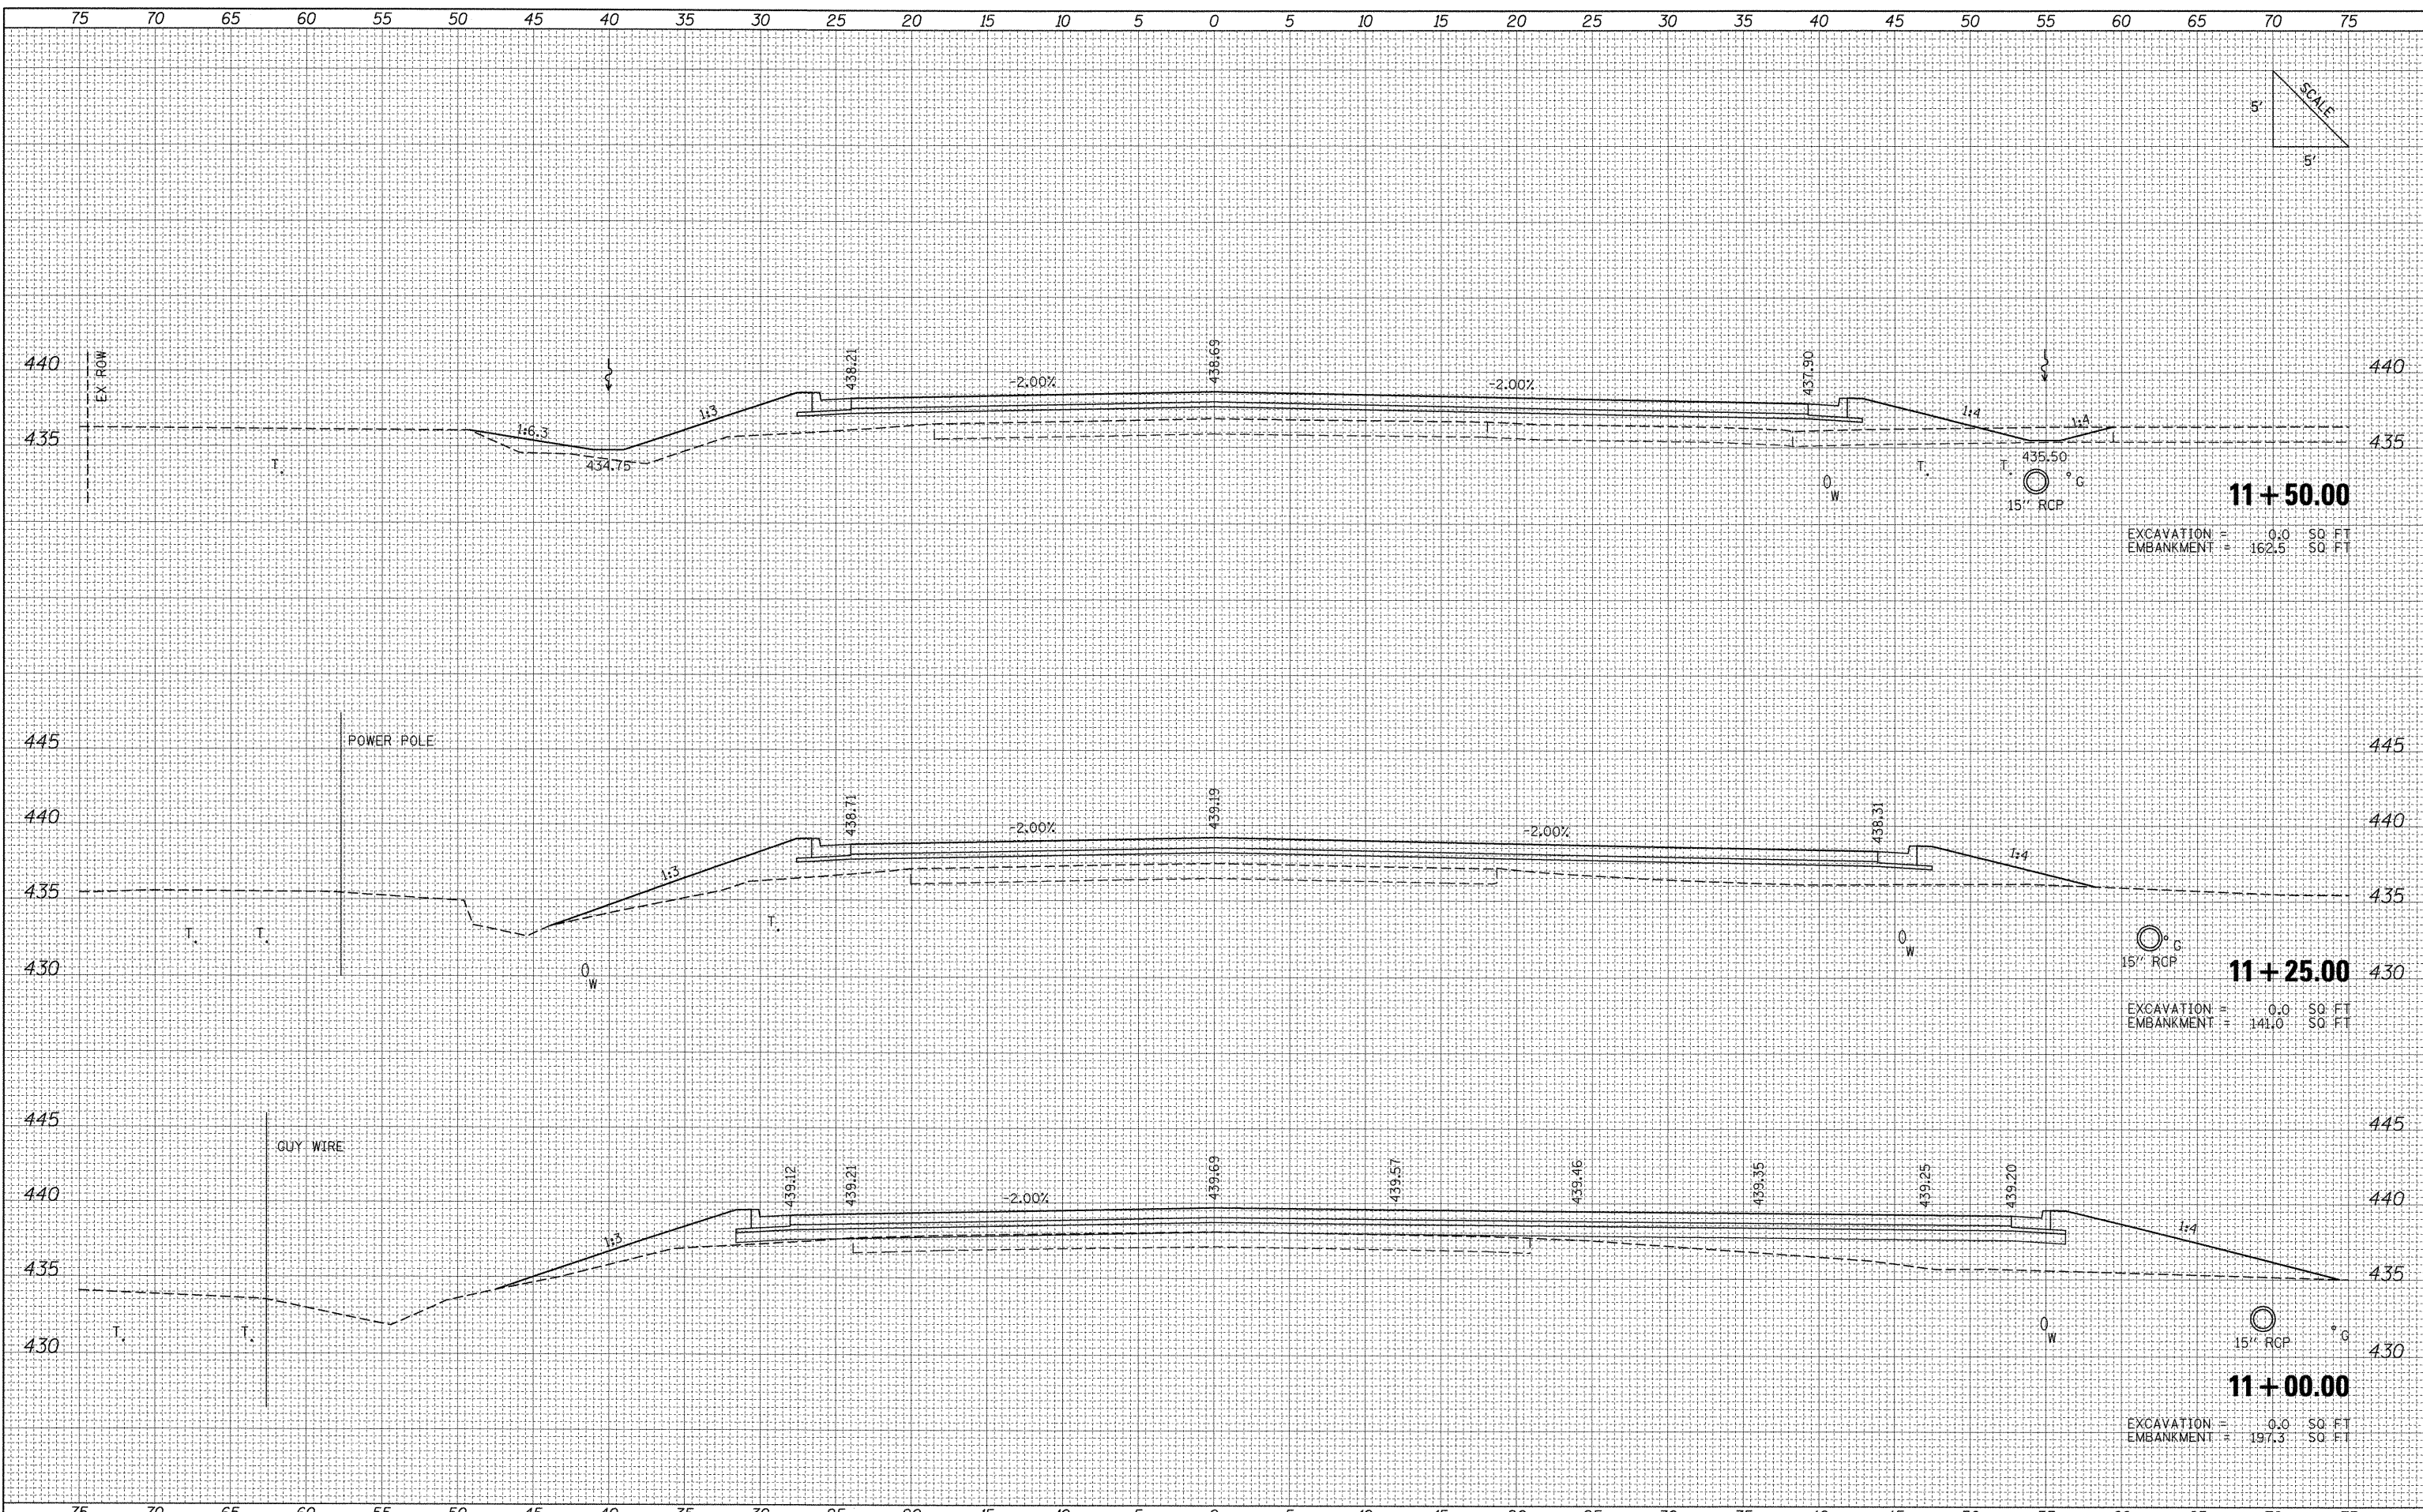

FILE NAME =	USER NAME = Matt Overbay	DESIGNED -	REVISED -	STATE OF ILLINOIS DEPARTMENT OF TRANSPORTATION	PROPOSED CROSS SECTIONS SKYLINE DRIVE NORTH			F.A. RTE.	SECTION	COUNTY	TOTAL SHEETS	SHEET NO.
I:\dot\0906603\draw\cadd_sheets\0998859-sht-1	SkylineNorth.dgn	DRAWN -	REVISED -					331	(1X-1) VB-1, B-1, N-4, R-3	WILLIAMSON	367	350
	PLOT SCALE = 5.0000" / IN.	CHECKED -	REVISED -		CONTRACT NO. 98859							
	PLOT DATE = 12/13/2011	DATE - 12/9/11	REVISED -		FED. ROAD DIST. NO. ILLINOIS FED. AID PROJECT							