
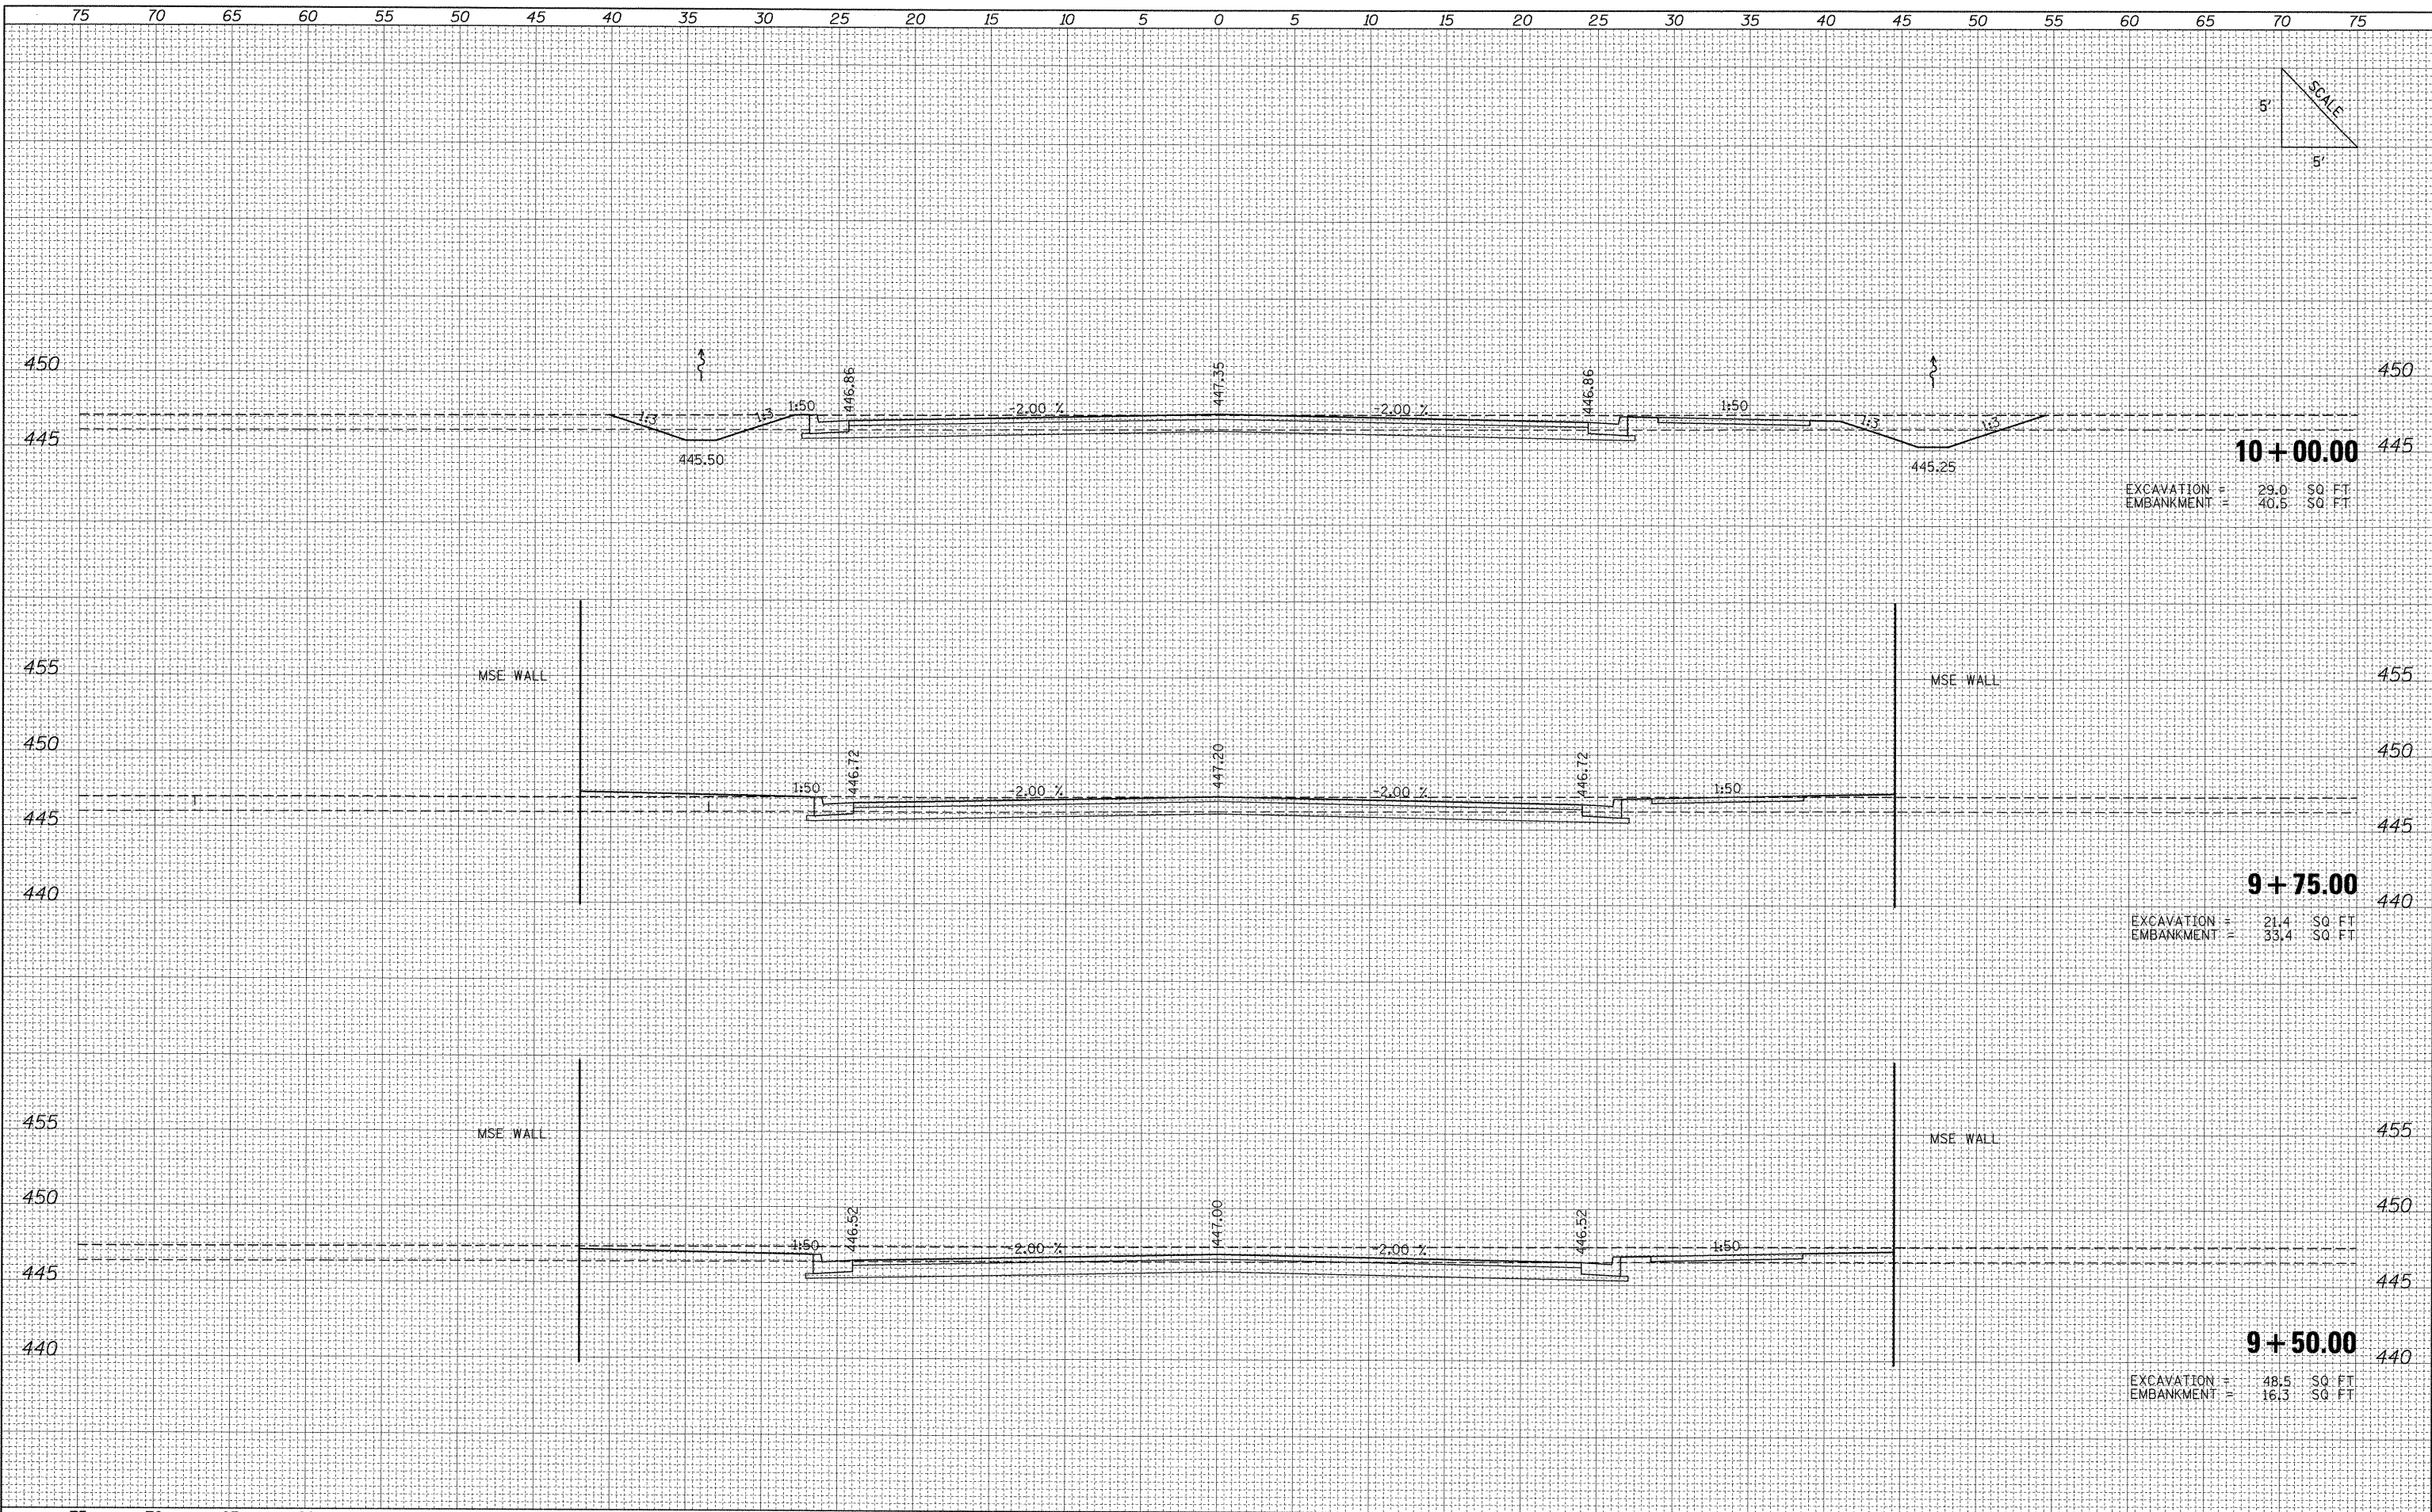


DATE	
BY	
SURVEYED	
REVISIONS	
TEMPLATE	
AREAS	
AREAS CHECKED	
FINAL SURVEY	
NOTE BOOK	
NO.	

DATE	
BY	
SURVEYED	
REVISIONS	
TEMPLATE	
AREAS	
AREAS CHECKED	
ORIGINAL SURVEY	
NOTE BOOK	
NO.	

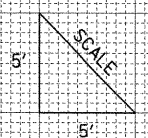

**10 + 00.00**  
 EXCAVATION = 29.0 SQ FT  
 EMBANKMENT = 40.5 SQ FT

**9 + 75.00**  
 EXCAVATION = 21.4 SQ FT  
 EMBANKMENT = 33.4 SQ FT

**9 + 50.00**  
 EXCAVATION = 48.5 SQ FT  
 EMBANKMENT = 16.3 SQ FT

FILE NAME = I:\dot\0906603\draw\CADD_Sheets\0998859-sht-x\Marathon.dgn	USER NAME = Matt Overbey	DESIGNED - BMB	REVISED -	<b>STATE OF ILLINOIS DEPARTMENT OF TRANSPORTATION</b>	<b>PROPOSED CROSS SECTIONS MARATHON DRIVE</b>			F.A. RTE. 331	SECTION (1X-1) VB-1, B-1, N-4, R-3	COUNTY WILLIAMSON	TOTAL SHEETS 367	SHEET NO. 361
PLOT SCALE = 5,0000 "/ IN.	CHECKED - SPH	REVISED -	REVISED -		SCALE:	SHEET NO. OF SHEETS	STA. 9+50.00 TO STA. 10+00.00	CONTRACT NO. 98859				
PLOT DATE = 12/13/2011	DATE - 12/9/11	REVISED -	REVISED -		ILLINOIS FED. AID PROJECT							