


FINAL SURVEY SURVEYED BY DATE
 PLOTTED BY DATE
 TEMPLATE NO. DATE
 AREAS CHECKED NO. DATE

ORIGINAL SURVEY SURVEYED BY DATE
 PLOTTED BY DATE
 TEMPLATE NO. DATE
 AREAS CHECKED NO. DATE

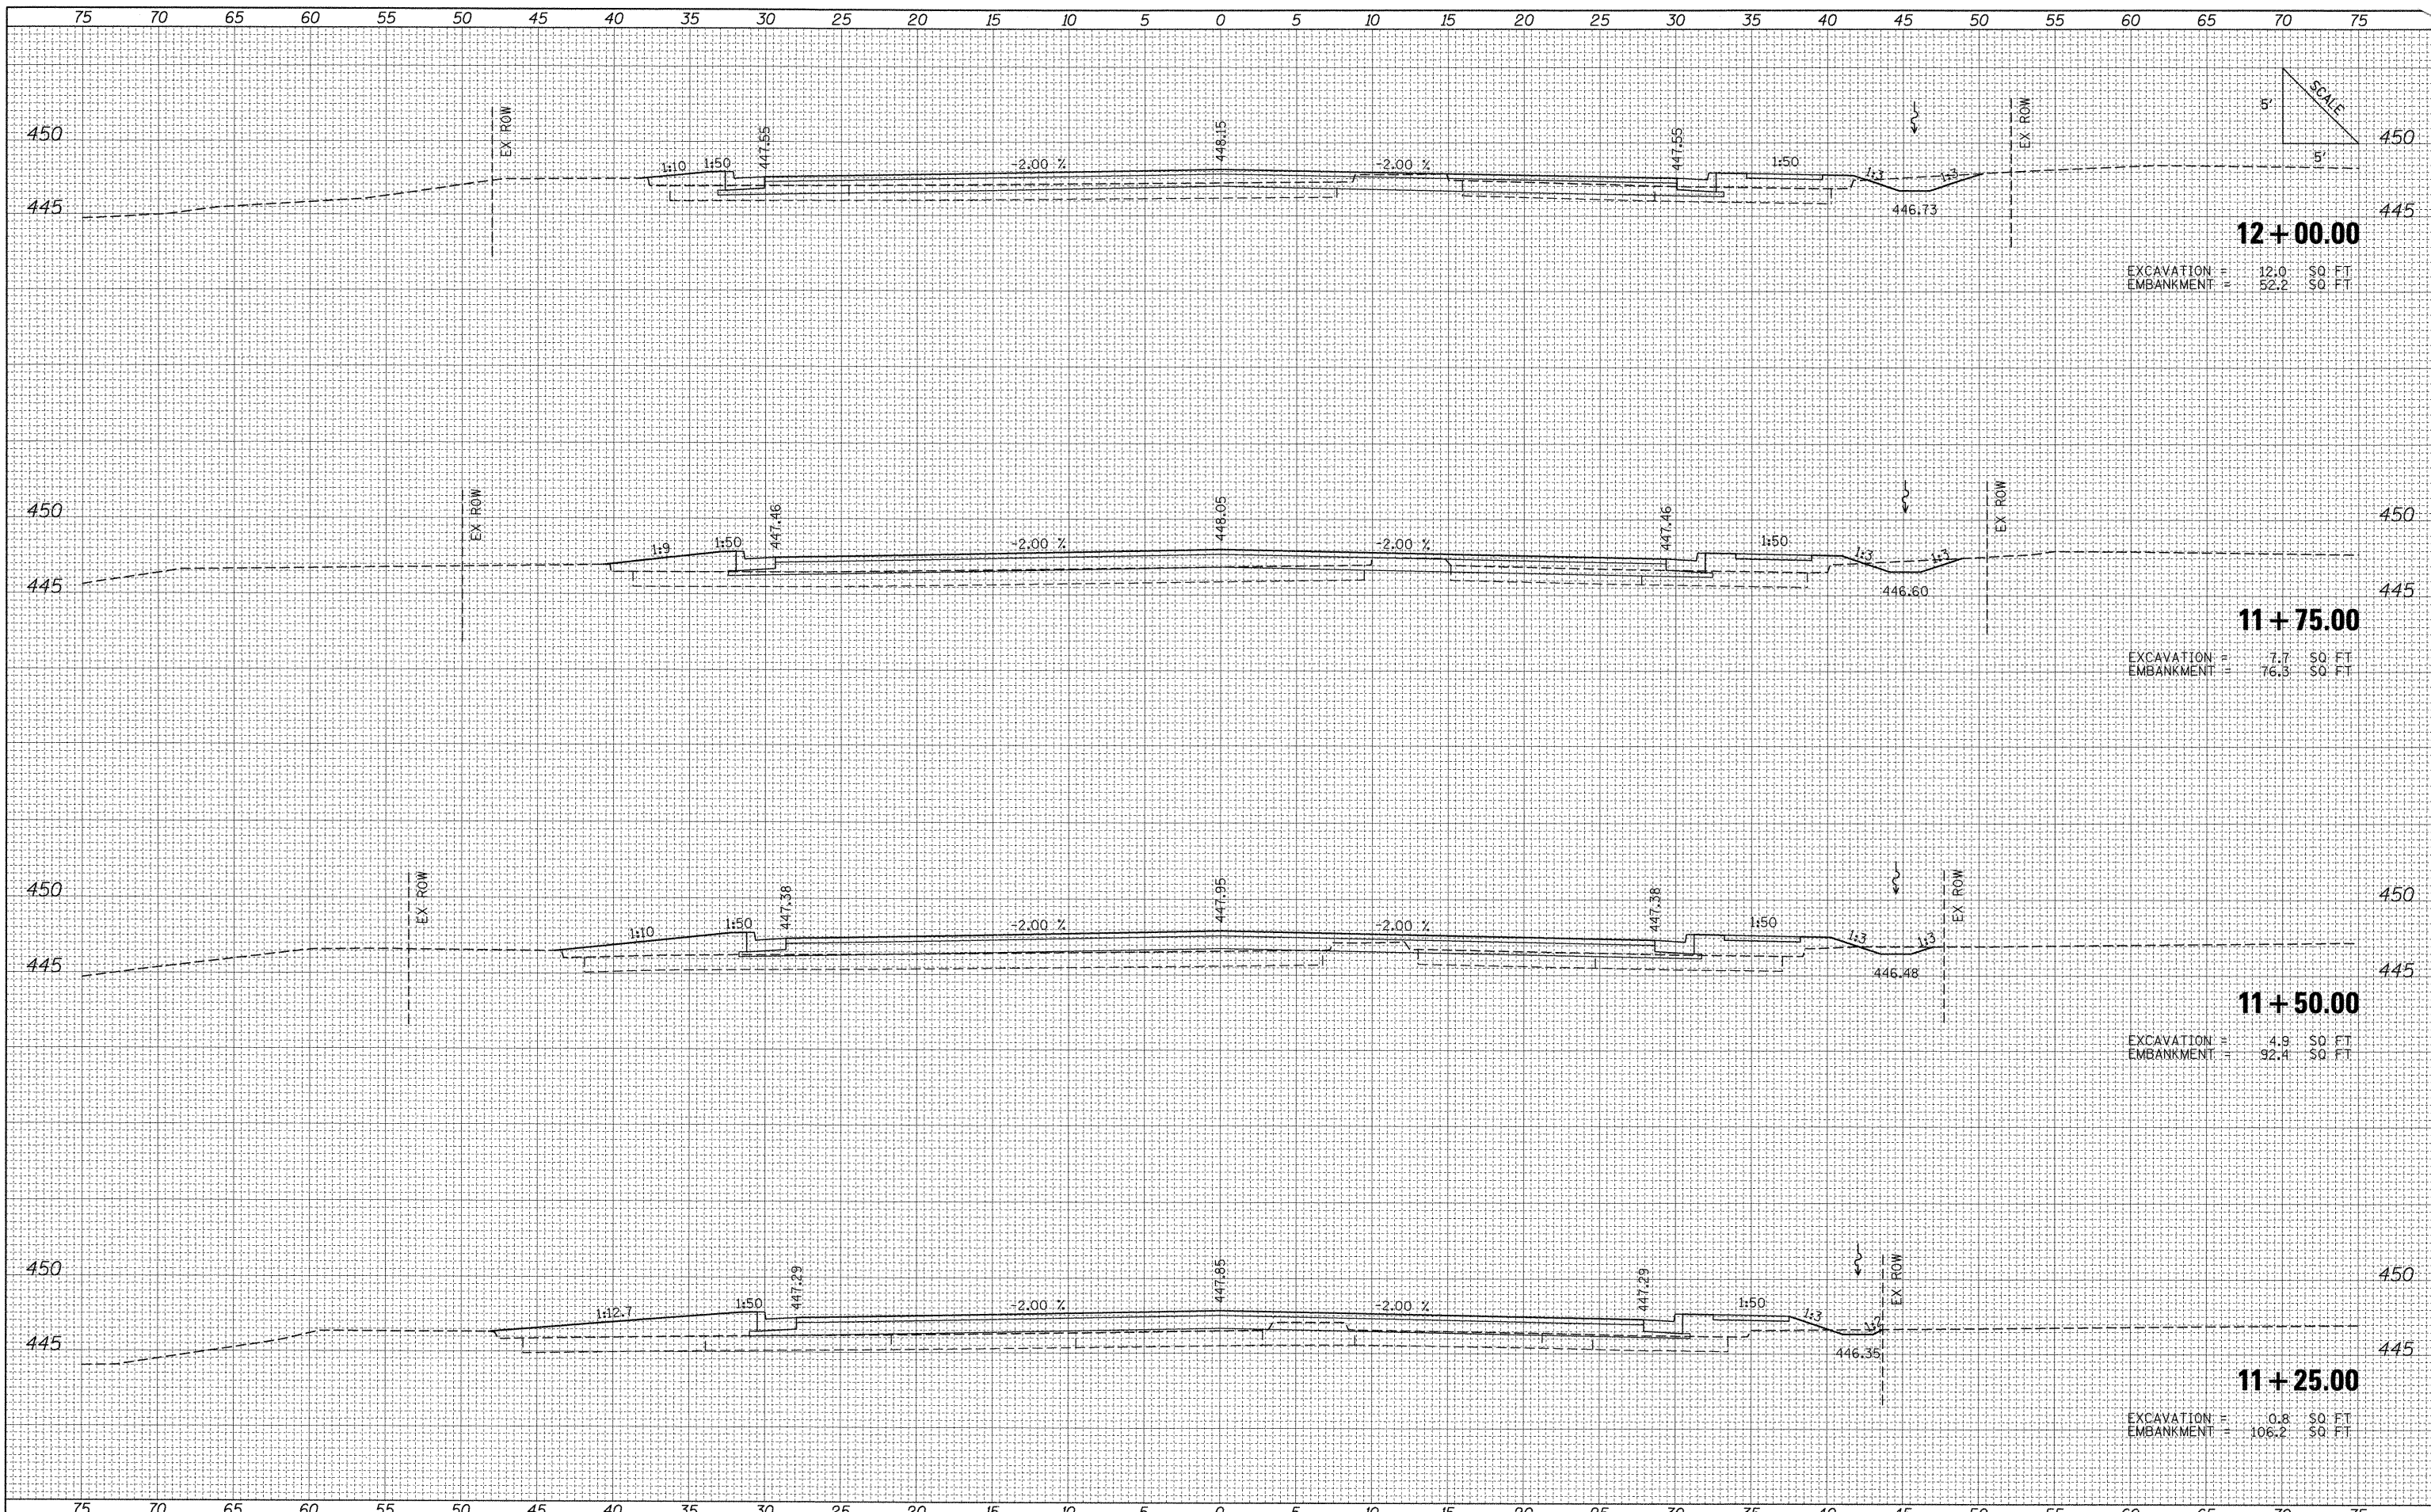

FILE NAME = I:\dot\0906603\draw\CADD_Sheets\0998859-sht-11\Marathon.dgn	USER NAME = Matt Overbey	DESIGNED - BMB	REVISED -	STATE OF ILLINOIS DEPARTMENT OF TRANSPORTATION	PROPOSED CROSS SECTIONS MARATHON DRIVE			F.A. RTE. 331	SECTION (1X-1) VB-1, B-1, N-4, R-3	COUNTY WILLIAMSON	TOTAL SHEETS 367	SHEET NO. 363
PLOT SCALE = 5,0000 ' / IN.	PLOT DATE = 12/13/2011	DRAWN - RAH	REVISED -		SCALE:	SHEET NO. OF SHEETS	STA. 11+25.00 TO STA. 12+00.00	CONTRACT NO. 98859		ILLINOIS FED. AID PROJECT		
CHECKED - SPH	DATE - 12/9/11	REVISED -	REVISED -									
		REVISED -	REVISED -									