


FINAL SURVEY
 SURVEYED BY
 DATE
 NOTE BOOK NO.
 TEMPLATE AREAS CHECKED

ORIGINAL SURVEY
 SURVEYED BY
 DATE
 NOTE BOOK NO.
 TEMPLATE AREAS CHECKED

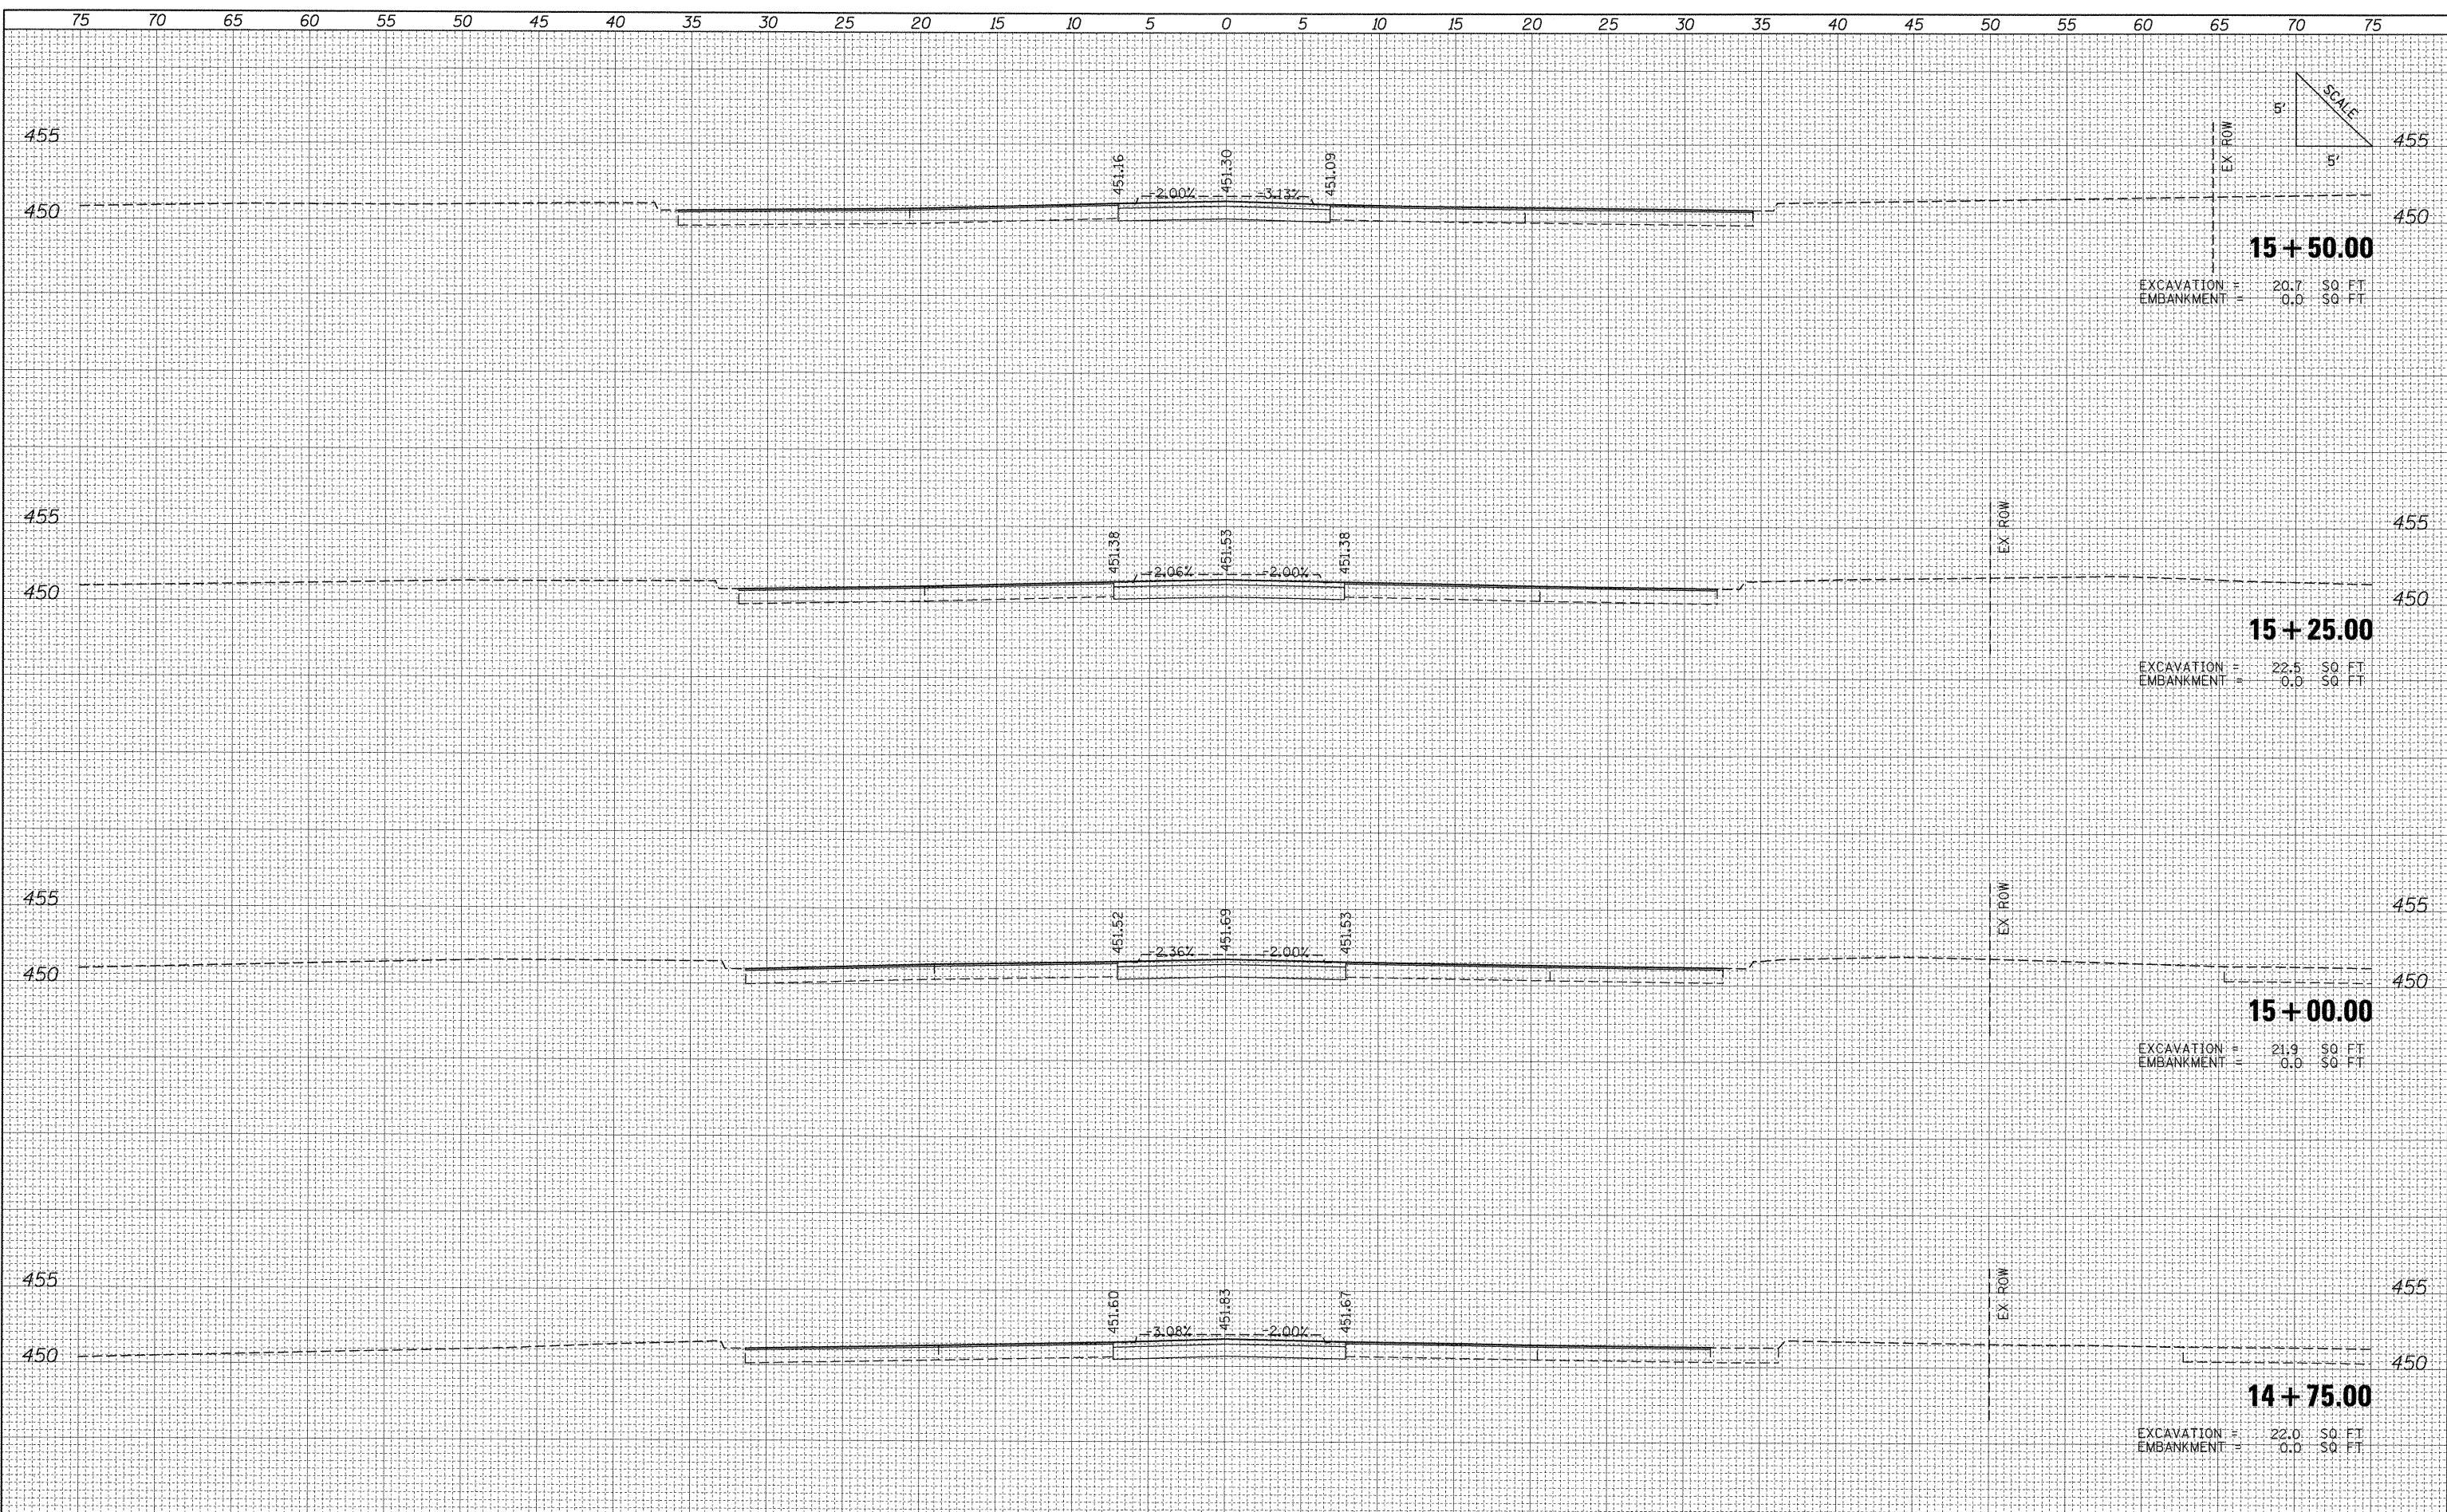

15 + 50.00
 EXCAVATION = 20.7 SQ FT
 EMBANKMENT = 0.0 SQ FT

15 + 25.00
 EXCAVATION = 22.5 SQ FT
 EMBANKMENT = 0.0 SQ FT

15 + 00.00
 EXCAVATION = 21.9 SQ FT
 EMBANKMENT = 0.0 SQ FT

14 + 75.00
 EXCAVATION = 22.0 SQ FT
 EMBANKMENT = 0.0 SQ FT

FILE NAME = I:\dot\0906603\draw\CADD_Sheets\0998859-sht-x\Marathon.dgn	USER NAME = Matt Overbey	DESIGNED - BMB	REVISED -	STATE OF ILLINOIS DEPARTMENT OF TRANSPORTATION	PROPOSED CROSS SECTIONS MARATHON DRIVE		F.A. RTE.	SECTION	COUNTY	TOTAL SHEETS	SHEET NO.		
PLOT SCALE = 5.0000' / IN.	CHECKED - SPH	DATE - 12/9/11	REVISED -		SCALE:	SHEET NO. OF SHEETS	STA. 14+75.00	TO STA. 15+50.00	331	(IX-1) VB-1, B-1, N-4, R-3	WILLIAMSON	367	367
PLOT DATE = 12/13/2011			REVISED -		CONTRACT NO. 98859								
					ILLINOIS FED. AID PROJECT								