

03-09-2018 LETTING ITEM 054

STATE OF ILLINOIS
DEPARTMENT OF TRANSPORTATION

F.A. RTE.	SECTION	COUNTY	TOTAL SHEETS	SHEET NO.
VAR.	6	LOGAN, SANGAMON	16	1

ILLINOIS CONTRACT NO. 72J84
* D6 BDGE DECK SEALING 2017-1
** LOGAN, SANGAMON




FOR INDEX OF SHEETS, SEE SHEET NO. 2

PROPOSED HIGHWAY PLANS

VARIOUS ROUTES
SECTION D6 BDGE DECK SEALING 2017-1

BRIDGE DECK SEALING
LOGAN & SANGAMON COUNTIES

C-96-048-17

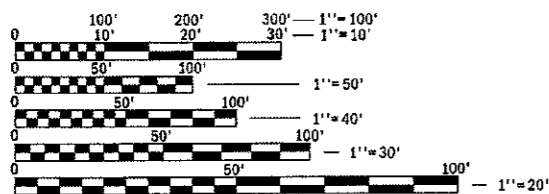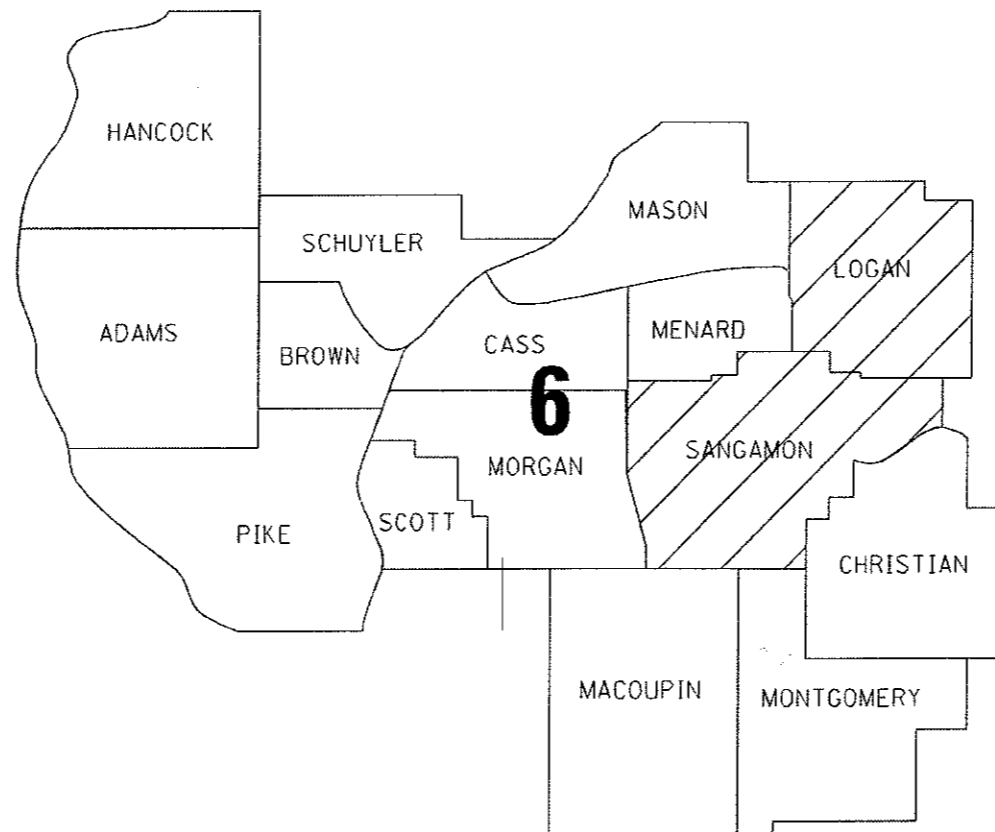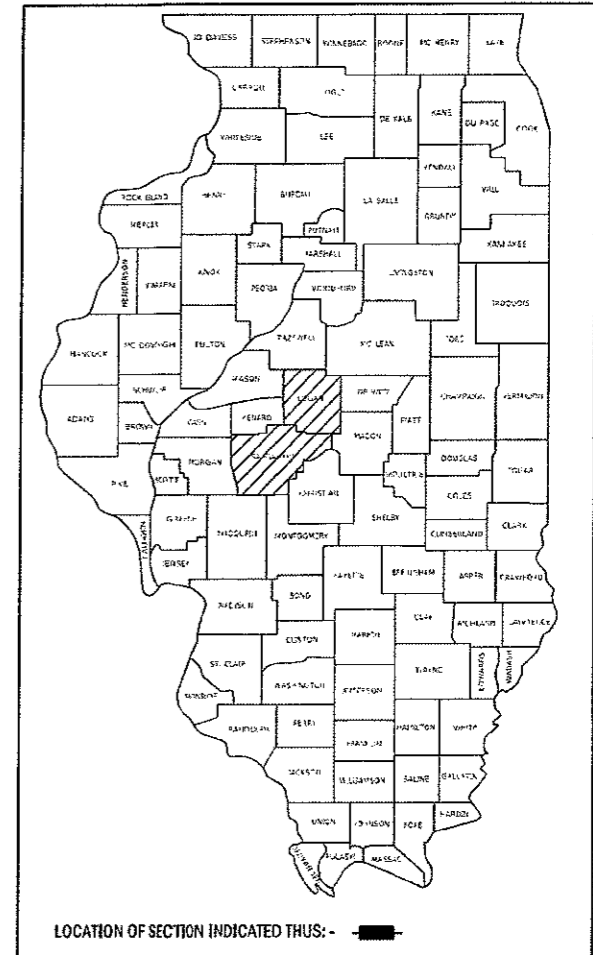

FULL SIZE PLANS HAVE BEEN PREPARED USING STANDARD ENGINEERING SCALES. REDUCED SIZED PLANS WILL NOT CONFORM TO STANDARD SCALES. IN MAKING MEASUREMENTS ON REDUCED PLANS, THE ABOVE SCALES MAY BE USED.

J.U.L.I.E.
JOINT UTILITY LOCATION INFORMATION FOR EXCAVATION
1-800-892-0123
OR 811

PROJECT ENGINEER (217)785-9046 JAY WAVERING
PROJECT MANAGER (217)524-0472 VICTOR YOUNG

CONTRACT NO. 72J84

STATE OF ILLINOIS
DEPARTMENT OF TRANSPORTATION

SUBMITTED *SD December 17*
February 20 10 REGIONAL ENGINEER
February 20 10 ENGINEER OF DESIGN AND ENVIRONMENT
February 20 10 DIRECTOR OF PROGRAM DEVELOPMENT

PRINTED BY THE AUTHORITY
OF THE STATE OF ILLINOIS

INDEX OF SHEETS

1. COVER SHEET
2. INDEX, GENERAL NOTES, STANDARDS, & SIGNATURES
- 3.-4. SUMMARY OF QUANTITIES
- 5.-6. SCHEDULE OF QUANTITIES
- 7.-15. BRIDGE LOCATION MAPS
16. BRIDGE DETAIL SHEET

HIGHWAY STANDARDS

- 000001-06
- 001006
- 701201-04
- 701400-09
- 701401-11
- 701406-11
- 701411-09
- 701421-08
- 701422-10
- 701428-01
- 701446-09
- 701456-05
- 701601-09
- 701602-09
- 701901-07

GENERAL NOTES

THE CONCRETE SEALER SHALL BE APPLIED TO THE ENTIRE TOP SURFACE OF THE DECK, INCLUDING THE INSIDE FACES AND TOPS OF THE PARAPETS.

COMMITMENTS

COMMITMENTS ARE NOT TO BE ALTERED WITHOUT THE WRITTEN APPROVAL OF ALL PARTIES TO WHICH THE COMMITMENT WAS MADE.

1. THE RESIDENT ENGINEER SHALL CONTACT STUDIES AND PLANS CONCERNING ANY MAJOR PLAN CHANGE, TO MAKE SURE NO PREVIOUS COMMITMENTS (NOT LISTED) WERE MADE AFFECTING THE DESIGN AND ALLOW AN IMPROVED DESIGN FOR FUTURE PROJECTS.

DISTRICT SIX	
EXAMINED	October 20, 20 17 <i>John C. Wenzel</i> OPERATIONS ENGINEER
EXAMINED	Oct 25 th 20 17 <i>Susan J. Johnson</i> PROJECT IMPLEMENTATION ENGINEER
EXAMINED	November 3 20 17 <i>Jeff R. Meyer</i> PROGRAM DEVELOPMENT ENGINEER

• D6 BDGE DECK SEALING 2017-1
** LOGAN, SANGAMON

FILE NAME :	USER NAME : caxta	DESIGNED -	REVISED -	STATE OF ILLINOIS DEPARTMENT OF TRANSPORTATION	INDEX OF SHEETS, GENERAL NOTES, AND COMMITMENTS	F.A. RTE.	SECTION	COUNTY	TOTAL SHEETS	SHEET NO.
Default	Documents\DOT Offices\District 6\Projects\0672\DRAWING\00Data\CAD\shw\0672J84-sh-genn						*	**	16	2
	PLOT SCALE = 40,0000' / in.	CHECKED -	REVISED -		SCALE:	SHEET OF SHEETS STA. TO STA.		ILLINOIS FED. AID PROJECT CONTRACT NO. 72J84		
	PLOT DATE = 12/1/2017	DATE -	REVISED -							

CODE NO.	ITEM	UNIT	TOTAL QUANTITY	CONSTRUCTION CODE	
				6-00652-0400	6-00652-0400
				100% STATE	100% STATE
				BRIDGE	BRIDGE
				0047	0047
				LOGAN	SANGAMON
67100100	MOBILIZATION	LSUM	1	0.5	0.5
70100310	TRAFFIC CONTROL AND PROTECTION, STANDARD 701421	LSUM	1	0.1	0.9
70100320	TRAFFIC CONTROL AND PROTECTION, STANDARD 701422	LSUM	1	0.1	0.9
70100420	TRAFFIC CONTROL AND PROTECTION, STANDARD 701411	EACH	20	8	12
70100450	TRAFFIC CONTROL AND PROTECTION, STANDARD 701201	LSUM	1	0.5	0.5
70100700	TRAFFIC CONTROL AND PROTECTION, STANDARD 701406	LSUM	1	0.5	0.5
70100800	TRAFFIC CONTROL AND PROTECTION, STANDARD 701401	LSUM	1	0.5	0.5
70100815	TRAFFIC CONTROL AND PROTECTION, STANDARD 701446	LSUM	1	0.9	0.1
70100825	TRAFFIC CONTROL AND PROTECTION, STANDARD 701456	LSUM	1		1
70102630	TRAFFIC CONTROL AND PROTECTION, STANDARD 701601	LSUM	1		1
70102632	TRAFFIC CONTROL AND PROTECTION, STANDARD 701602	LSUM	1	1	
70200100	NIGHTTIME WORK ZONE LIGHTING	LSUM	1	0.5	0.5
X5870015	BRIDGE DECK CONCRETE SEALER	SQ FT	1,789,698	1,034,587	755,111
X7010410	SPEED DISPLAY TRAILER	CAL MO	6	3	3

14

• D6 BDGE DECK SEALING 2017-1
 ** LOGAN, SANGAMON

FILE NAME =	USER NAME = coxte	DESIGNED -	REVISED -	STATE OF ILLINOIS DEPARTMENT OF TRANSPORTATION	SUMMARY OF QUANTITIES				F.A. RTE.	SECTION	COUNTY	TOTAL SHEETS	SHEET NO.
pw:\IL084EBID\INTEG\Illinois.gov\PWIDOT\Documents\DOT Office\District 6\Projects\0672\84\CADData\CADsheets\0672\BRN10.dgn		CHECKED -	REVISED -		SCALE:	SHEET	OF	SHEETS	STA.	TO STA.	**	16	3
		DATE -	REVISED -		CONTRACT NO. 72J84								
Default		PLOT DATE = 12/8/2017			ILLINOIS FED. AID PROJECT								

MODEL: Default
 FILE NAME: p:\w\04e\BID\INTEG Illinois.gov\WIDOT\Documents\DOT Offices\Districts 6\Projects\0672\B4\CA\DD\AK\CD\shens\0672\B4.shn.S002.dgn

• SPECIALTY ITEMS

CODE NO.	ITEM	UNIT	TOTAL QUANTITY	CONSTRUCTION CODE	
				6-00652-0400 100% STATE BRIDGE 0047 LOGAN	6-00652-0400 100% STATE BRIDGE 0047 SANGAMON
Z0048665	RAILROAD PROTECTIVE LIABILITY INSURANCE	LSUM	1	1	

• D6 BDGE DECK SEALING 2017-1
 •• LOGAN, SANGAMON

USER NAME = coxte	DESIGNED -	REVISED -	STATE OF ILLINOIS DEPARTMENT OF TRANSPORTATION	SUMMARY OF QUANTITIES		F.A. RTE.	SECTION	COUNTY	TOTAL SHEETS	SHEET NO.	
PLOT SCALE = 100.0000" / in.	DRAWN -	REVISED -				VAR.	*	**	16	4	
PLOT DATE = 12/8/2017	CHECKED -	REVISED -		SCALE:	SHEET	OF 16 SHEETS	STA.	TO STA.	ILLINOIS FED. AID PROJECT		
	DATE -	REVISED -		CONTRACT NO. 72J84							

SN	COUNTY	FACILITY CARRIED	FEATURE CROSSED	LOCATION	DECK LENGTH (FT)	DECK WIDTH (FT)	PARAPET (FT)	PARAPET (FT)	DECK AREA (SQ FT)	TC & P
084-0002	SANGAMON	I-55 W FR (BR CR RD)	BRUSH CREEK	0.7 MI S IL 104 INTERCHANGE	73.0	43.3	4.75	4.75	3854.40	701201
084-0011	SANGAMON	I-55 (NB) / I-72(EB)	IL 29/ SOUTH GRAND AVE	I-55/IL 29 INTERCHANGE E OF SPRNGFI	255.3	69.5	3.83	3.83	19698.95	701406 & 701411 (3)
084-0012	SANGAMON	I-55 (SB) / I-72(WB)	IL 29/ SOUTH GRAND AVE	I-55/IL 29 INTERCHANGE E OF SPRNGFI	255.3	69.7	3.83	3.83	19750.01	701406 & 701411 (3)
084-0021	SANGAMON	I-55 (SB)	BL 55 & UP RR	SHERMAN INTERCHANGE	361.4	61.6	4.17	4.17	25276.32	701446 & 701411 (2)
084-0025	SANGAMON	I-55 W FR/W OUTER RD	FANCY CREEK	1 M N SHERMAN INTERCHANGE	150.1	31.7			4758.17	701201
084-0028	SANGAMON	6TH ST / BL 55 (NB)	I-55 (SB)	0.25 MI S I-72	281.8	37.3	3.62	3.62	12551.37	701406
084-0031	SANGAMON	BL 55 (NB)	FANCY CREEK	0.9 M N SHERMAN INTERCHANGE	87.7	34.4			3016.88	701421
084-0039	SANGAMON	IL 29 (NB)	SUGAR CREEK	0.7 M SE I-55 INTERCHANGE	253.1	37.1	3.68	3.68	11252.83	701421
084-0040	SANGAMON	IL 29 (SB)	SUGAR CREEK	0.7 M SE I-55 INTERCHANGE	251.0	37.1	3.68	3.68	11159.46	701421
084-0042	SANGAMON	IL 29 (NB)	S FK SANGAMON RIVER	2.4 M SE I-55 INTERCHANGE	353.0	37.1	3.48	3.48	15553.18	701421
084-0043	SANGAMON	IL 29 (SB)	S FK SANGAMON RIVER	2.4 M SE I-55 INTERCHANGE	357.3	37.1	3.48	3.48	15742.64	701421
084-0044	SANGAMON	IL 29	BLACK BRANCH	0.37 M SE MAIN-ROCHESTER	33.2	56.7	3.48	3.48	2113.51	701421
084-0053	SANGAMON	OLD US 36	7TH ST. RAMP (NB)	S EDGE RIVERTON	129.5	36.9	3.62	3.62	5716.13	701201
084-0067	SANGAMON	IL 97	RICHLAND CREEK	0.5 M S SALISBURY	109.2	35.2	3.48	3.48	4603.87	701201
084-0068	SANGAMON	IL 97	RICHLAND CREEK	2.5 M S SALISBURY	38.9	34.0	1.33	1.33	1426.07	701201
084-0074	SANGAMON	FAI 72 (EB)	UP RR/ RECREATION DR	1.3 M W I-55	237.0	43.2	3.62	3.62	11954.28	701406 & 701411 (1)
084-0075	SANGAMON	FAI 72 (WB)	UP RR/ RECREATION DR	1.3 M W I-55	237.0	43.2	3.62	3.62	11954.28	701406
084-0081	SANGAMON	NEW CITY RD/ CH 40	I-55/ PALM ROAD	1.8 M S LAKE SPFLD BRDG	365.9	38.0	3.08	3.08	16158.14	701201
084-0082	SANGAMON	STEVENSON DR (EB)	I-55 / I-72 / US 36	SE EDGE SPRINGFIELD	258.8	35.7	3.62	6.00	11728.82	701601
084-0083	SANGAMON	STEVENSON DR (WB)	I-55 / I-72 / US 36	SE EDGE SPRINGFIELD	258.8	36.7	3.62	3.62	11371.67	701601
084-0088	SANGAMON	CH 1 /SHERMAN RD.	I-55	0.5 M S SHERMAN INTERCHANGE	227.4	33.2	3.48	3.48	9132.38	701201
084-0097	SANGAMON	IL 123	FANCY CREEK	2.5 M E IL 29	26.0	32.2	1.89	1.89	935.48	701201
084-0099	SANGAMON	SOUTHWIND RD	I-55	1 M S I-72 / US 36	229.5	32.0	3.08	3.08	8757.72	701201
084-0100	SANGAMON	SUDDUTH RD. FAU 8090	I-55	0.5 M N SERMAN INTERCHANGE	247.3	31.2	3.48	3.48	9436.97	701201
084-0102	SANGAMON	RIDGELY RD	I-55	0.5 M S SANG. AVE / IL 54	222.5	29.7	2.75	2.75	7832.00	701201
084-0117	SANGAMON	TORONTO RD	I-55	1 M N LAKE SPFLD BRIDGE	229.1	87.9	3.70	3.70	21833.23	701601
084-0126	SANGAMON	COCKRELL LANE	I-72 / US 36	0.7 M W IL 4 / VETERANS	249.0	30.0	3.08	3.08	9003.84	701201
084-0127	SANGAMON	I-72/ US 36 (EB)	NORFOLK SOUTHERN RR	1.2 M E WABASH INTERCHANGE	224.0	42.0	3.08	3.08	10787.84	701406
084-0128	SANGAMON	I-72/ US 36 (WB)	NORFOLK SOUTHERN RR	1.2 M E WABASH INTERCHANGE	224.0	42.0	3.08	3.08	10787.84	701406
084-0134	SANGAMON	VETERANS / IL 4 (SB)	OLD IC RR R.O.W.	0.3 M N I-72	155.2	42.0	3.25	3.25	7527.20	701421
084-0135	SANGAMON	VETERANS / IL 4 (NB)	OLD IC RR R.O.W.	0.3 M N I-72	155.2	42.0	3.25	3.25	7527.20	701421
084-0136	SANGAMON	VETERANS/ IL 4 (SB)	I-72 / US 36	VETERANS I-72 INTERCHANGE	268.8	42.0	3.25	3.25	13036.80	701421
084-0137	SANGAMON	VETERANS/ IL 4 (NB)	I-72 / US 36	VETERANS I-72 INTERCHANGE	268.8	42.0	3.25	3.25	13036.80	701421
084-0138	SANGAMON	VETERANS/ IL 4 (SB)	LICK CREEK	0.3 M S WOODSIDE RD	250.0	42.0	3.25	3.25	12125.00	701421
084-0139	SANGAMON	VETERANS/ IL 4 (NB)	LICK CREEK	0.3 M S WOODSIDE RD	250.0	42.0	3.25	3.25	12125.00	701421
084-0148	SANGAMON	I-72 / US 36 (WB)	WABASH AVE (OLD 36)	2.6 M W IL 4/ VETERANS	232.0	42.0	3.25	3.25	11252.00	701406 & 701411 (1)
084-0149	SANGAMON	I-72/ US 36 (EB)	WABASH AVE (OLD 36)	2.6 M W IL 4/ VETERANS	232.0	42.0	3.25	3.25	11252.00	701406 & 701411 (1)
084-0154	SANGAMON	OVERPASS RD/ TR 420	I-72 / US 36	1.4 M E SANGAMON R.	257.8	68.0	3.62	3.62	19396.87	701201
084-0155	SANGAMON	DAWSON RD/ CH 16	I-72 / US 36	4.5 M E SANGAMON R.	249.3	36.0	3.25	3.25	10595.25	701201
084-0161	SANGAMON	CANTRELL RD/ FAS 636	I-72 / US 36	1 M W ILLIOPOLIS INTERCHANGE	246.0	32.2	3.25	3.25	9520.20	701201
084-0162	SANGAMON	S DYE RD / CH 33	I-72 / US 36	ILLIOPOLIS INTERCHANGE	246.0	68.0	3.25	3.25	18327.00	701201
084-0163	SANGAMON	I-72 / US 36 (EB)	LONG POINT SLOUGH	1.5 M E ILLIOPOLIS INTERCHANGE	158.0	42.0	3.25	3.25	7663.00	701406
084-0164	SANGAMON	I-72 / US 36 (WB)	LONG POINT SLOUGH	1.5 M E ILLIOPOLIS INTERCHANGE	158.0	42.0	3.25	3.25	7663.00	701406
084-0173	SANGAMON	IL 125	RICHLAND CREEK	0.7 M E CARTWRIGHT ST.	146.5	46.0	3.48	3.48	7758.64	701201
084-0176	SANGAMON	IL 104	HORSE CREEK	E. PAWNEE CITY LIMITS	209.5	48.0			10056.0	701201
084-0180	SANGAMON	IL 97 / JEFFERSON ST	SPRING CREEK	0.08 M E IL 4 /VETERANS PKWY	270.0	93.2	3.48	3.48	27043.20	701601
084-0181	SANGAMON	VETERANS/ IL. 4 (SB)	SPRING CREEK	0.27 M S JEFFERSON/ IL 125	244.5	43.2	3.48	3.48	12264.12	701421
084-0182	SANGAMON	VETERANS/ IL. 4 (NB)	SPRING CREEK	0.27 M S JEFFERSON/ IL 125	244.5	43.2	3.48	3.48	12264.12	701421
084-0183	SANGAMON	MADISON ST /IL 97	WALNUT STREET	1 BL N JEFFERSON ST.	102.6	43.2	3.48	3.48	5146.42	701601
084-0185	SANGAMON	CHATHAM ROAD	I-72/ US 36/ NS RR	1.5 M S WABASH AVE.	534.6	43.2	3.48	3.48	26815.54	701201
084-0188	SANGAMON	VETERANS / IL 4 (SB)	NS RR & GATEWAY W RR	0.2 M N I-72	295.8	43.2	3.48	3.48	14837.33	701421
084-0189	SANGAMON	VETERANS / IL 4 (NB)	NS RR & GATEWAY W RR	0.2 M N I-72	279.5	43.2	3.48	3.48	14019.72	701421
084-0190	SANGAMON	MADISON ST/ IL 97 (EB)	JEFFERSON / IL 97 (WB)	0.7 M W WALNUT/ IL 29	150.8	49.2	3.48	3.48	8468.93	701601 & 701411 (1)
084-0191	SANGAMON	IL 124	FANCY CREEK	5.8 M JCT BUS 55	66.0	32.0	1.33	1.33	2287.56	701201
084-0192	SANGAMON	IL 104	SUGAR CREEK	1.2 M E AUBURN	168.0	43.2	3.48	3.48	8426.88	701201
084-0206	SANGAMON	IL 29 (WALNUT ST RD)	SANGAMON R OVERFLOW	2.9 M N IL 4 / VETERANS	290.0	46.6	3.48	3.48	15532.40	701201
084-0207	SANGAMON	IL 29 (WALNUT ST RD)	SANGAMON RIVER	2.6 M N IL 4/ VETERANS	875.8	46.6	3.48	3.48	46907.85	701201
084-0208	SANGAMON	EAST LAKE SHORE DR	ILLINOIS CENTRAL RR	0.6 M E I-55	148.6	35.7	3.48	3.48	6339.28	701201
084-0209	SANGAMON	EAST LAKE SHORE DR	LAKE SPRINGFIELD SLOUGH	0.5 M E I-55	277.6	38.1	3.48	3.48	12508.66	701201
084-0505	SANGAMON	OLD US 36	LONG POINT SLOUGH	1.8 M E CH33 / ILLIOPOLIS	201.0	30.8	3.48	3.48	7589.76	701201
084-0507	SANGAMON	IL 4	PANTHER CREEK	3.1 M N IL 104- AUBURN	142.4	42.7	3.48	3.48	7071.58	701201
084-0508	SANGAMON	IL 4 (FAP 662)	SUGAR CREEK	THAYER, 3.3 M D IL 104	114.8	42.7	3.48	3.48	5700.97	701201
084-0513	SANGAMON	MACARTHUR BLVD	FAI 72	1.5 M W I-55	228.0	109.1	3.48	3.48	26461.68	701601
084-0518	SANGAMON	CAMP BUTLER RD.	OLD 36 (WB)	1.7 M E IL 54	230.9	29.2	3.62	3.62	8414.00	701456
TOTAL=										755,110.22

• () - INDICATES THE NUMBER OF LOCATIONS

• D6 BDGE DECK SEALING 2017-1
•• LOGAN, SANGAMON

FILE NAME =	USER NAME = coxte	DESIGNED -	REVISED -	STATE OF ILLINOIS DEPARTMENT OF TRANSPORTATION	SCHEDULES				F.A. RTE.	SECTION	COUNTY	TOTAL SHEETS	SHEET NO.
p:\11084EBID\INTEG.illinois.gov\PIWIDOT\Documents\DOT Offices\District 6\Projects\0672\BRAND\Drawings\0672\J84-sht-sched		CHECKED -	REVISED -		SCALE:	SHEET	OF	SHEETS	STA.	TO	STA.	16	6
Default	PLOT DATE = 12/8/2017	DATE -	REVISED -		CONTRACT NO. 72J84								
											ILLINOIS FED. AID PROJECT		

LOGAN COUNTY

SN 054-0507
OVER PRAIRIE CREEK

SN 054-0515
OVER SUGAR CREEK
OVERFLOW

SN 054-0009
OVER SUGAR CREEK

SN 054-0003
OVER KICKAPOO CREEK

SN 054-0105
OVER KICKAPOO
CREEK OVERFLOW

SN 054-0050
OVER I-55 (SB)

SN 054-0048 (SB)
SN 054-0049 (NB)
OVER KICKAPOO CREEK


SN 054-0046 (SB)
SN 054-0047 (NB)
OVER IL 10 & UP RR

SN 054-0045
OVER I-55
(CH E52)

SN 054-0043 (NB)
SN 054-0044 (SB)
OVER SALT CREEK
OVERFLOW

SN 054-0041 (SB)
SN 054-0042 (NB)
OVER SALT CREEK

SN 054-0040
OVER I-55

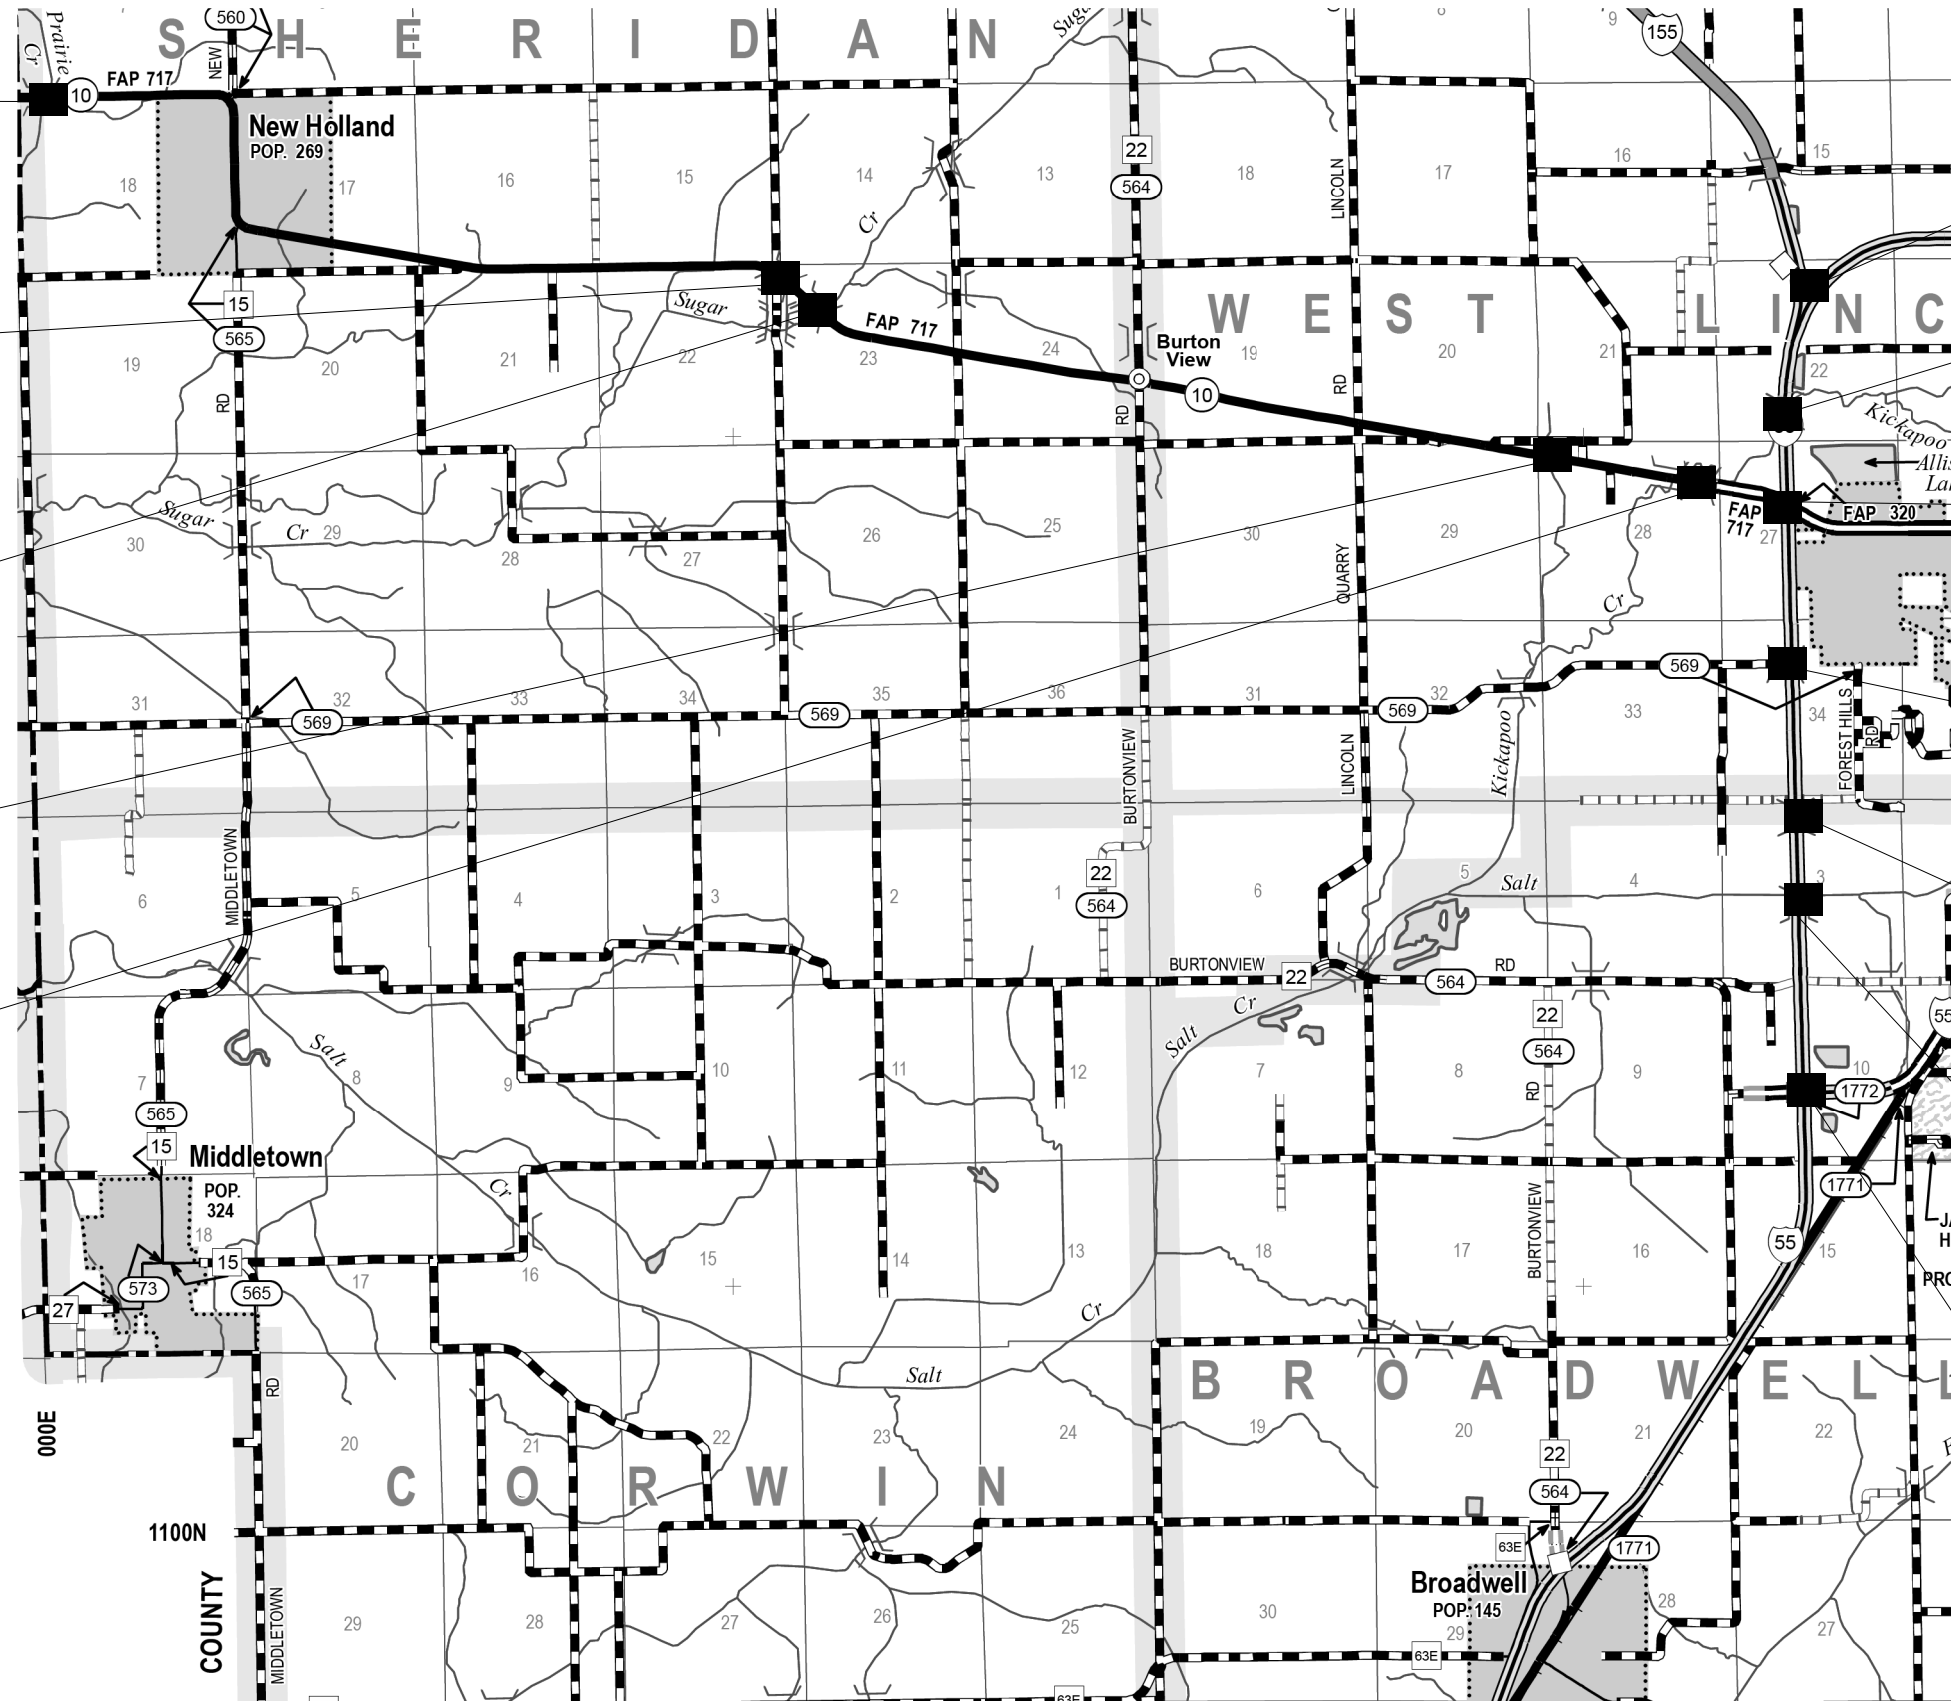

• D6 BDGE DECK SEALING 2017-1
•• LOGAN, SANGAMON

FILE NAME =	USER NAME = coxte	DESIGNED -	REVISED -
p:\11084EBIDINTEG.illinois.gov\PIWIDOT\Documents\DOT Offices\District 6\Projects\D672J84-sht-Logan		DRAWN -	REVISED -
Default		CHECKED -	REVISED -
		DATE -	REVISED -


STATE OF ILLINOIS
DEPARTMENT OF TRANSPORTATION

BRIDGE LOCATION MAP

SCALE: SHEET OF 16 SHEETS STA. TO STA.

F.A. RTE.	SECTION	COUNTY	TOTAL SHEETS	SHEET NO.
VAR.	•	••	16	8
CONTRACT NO. 72J84				
ILLINOIS FED. AID PROJECT				

LOGAN COUNTY

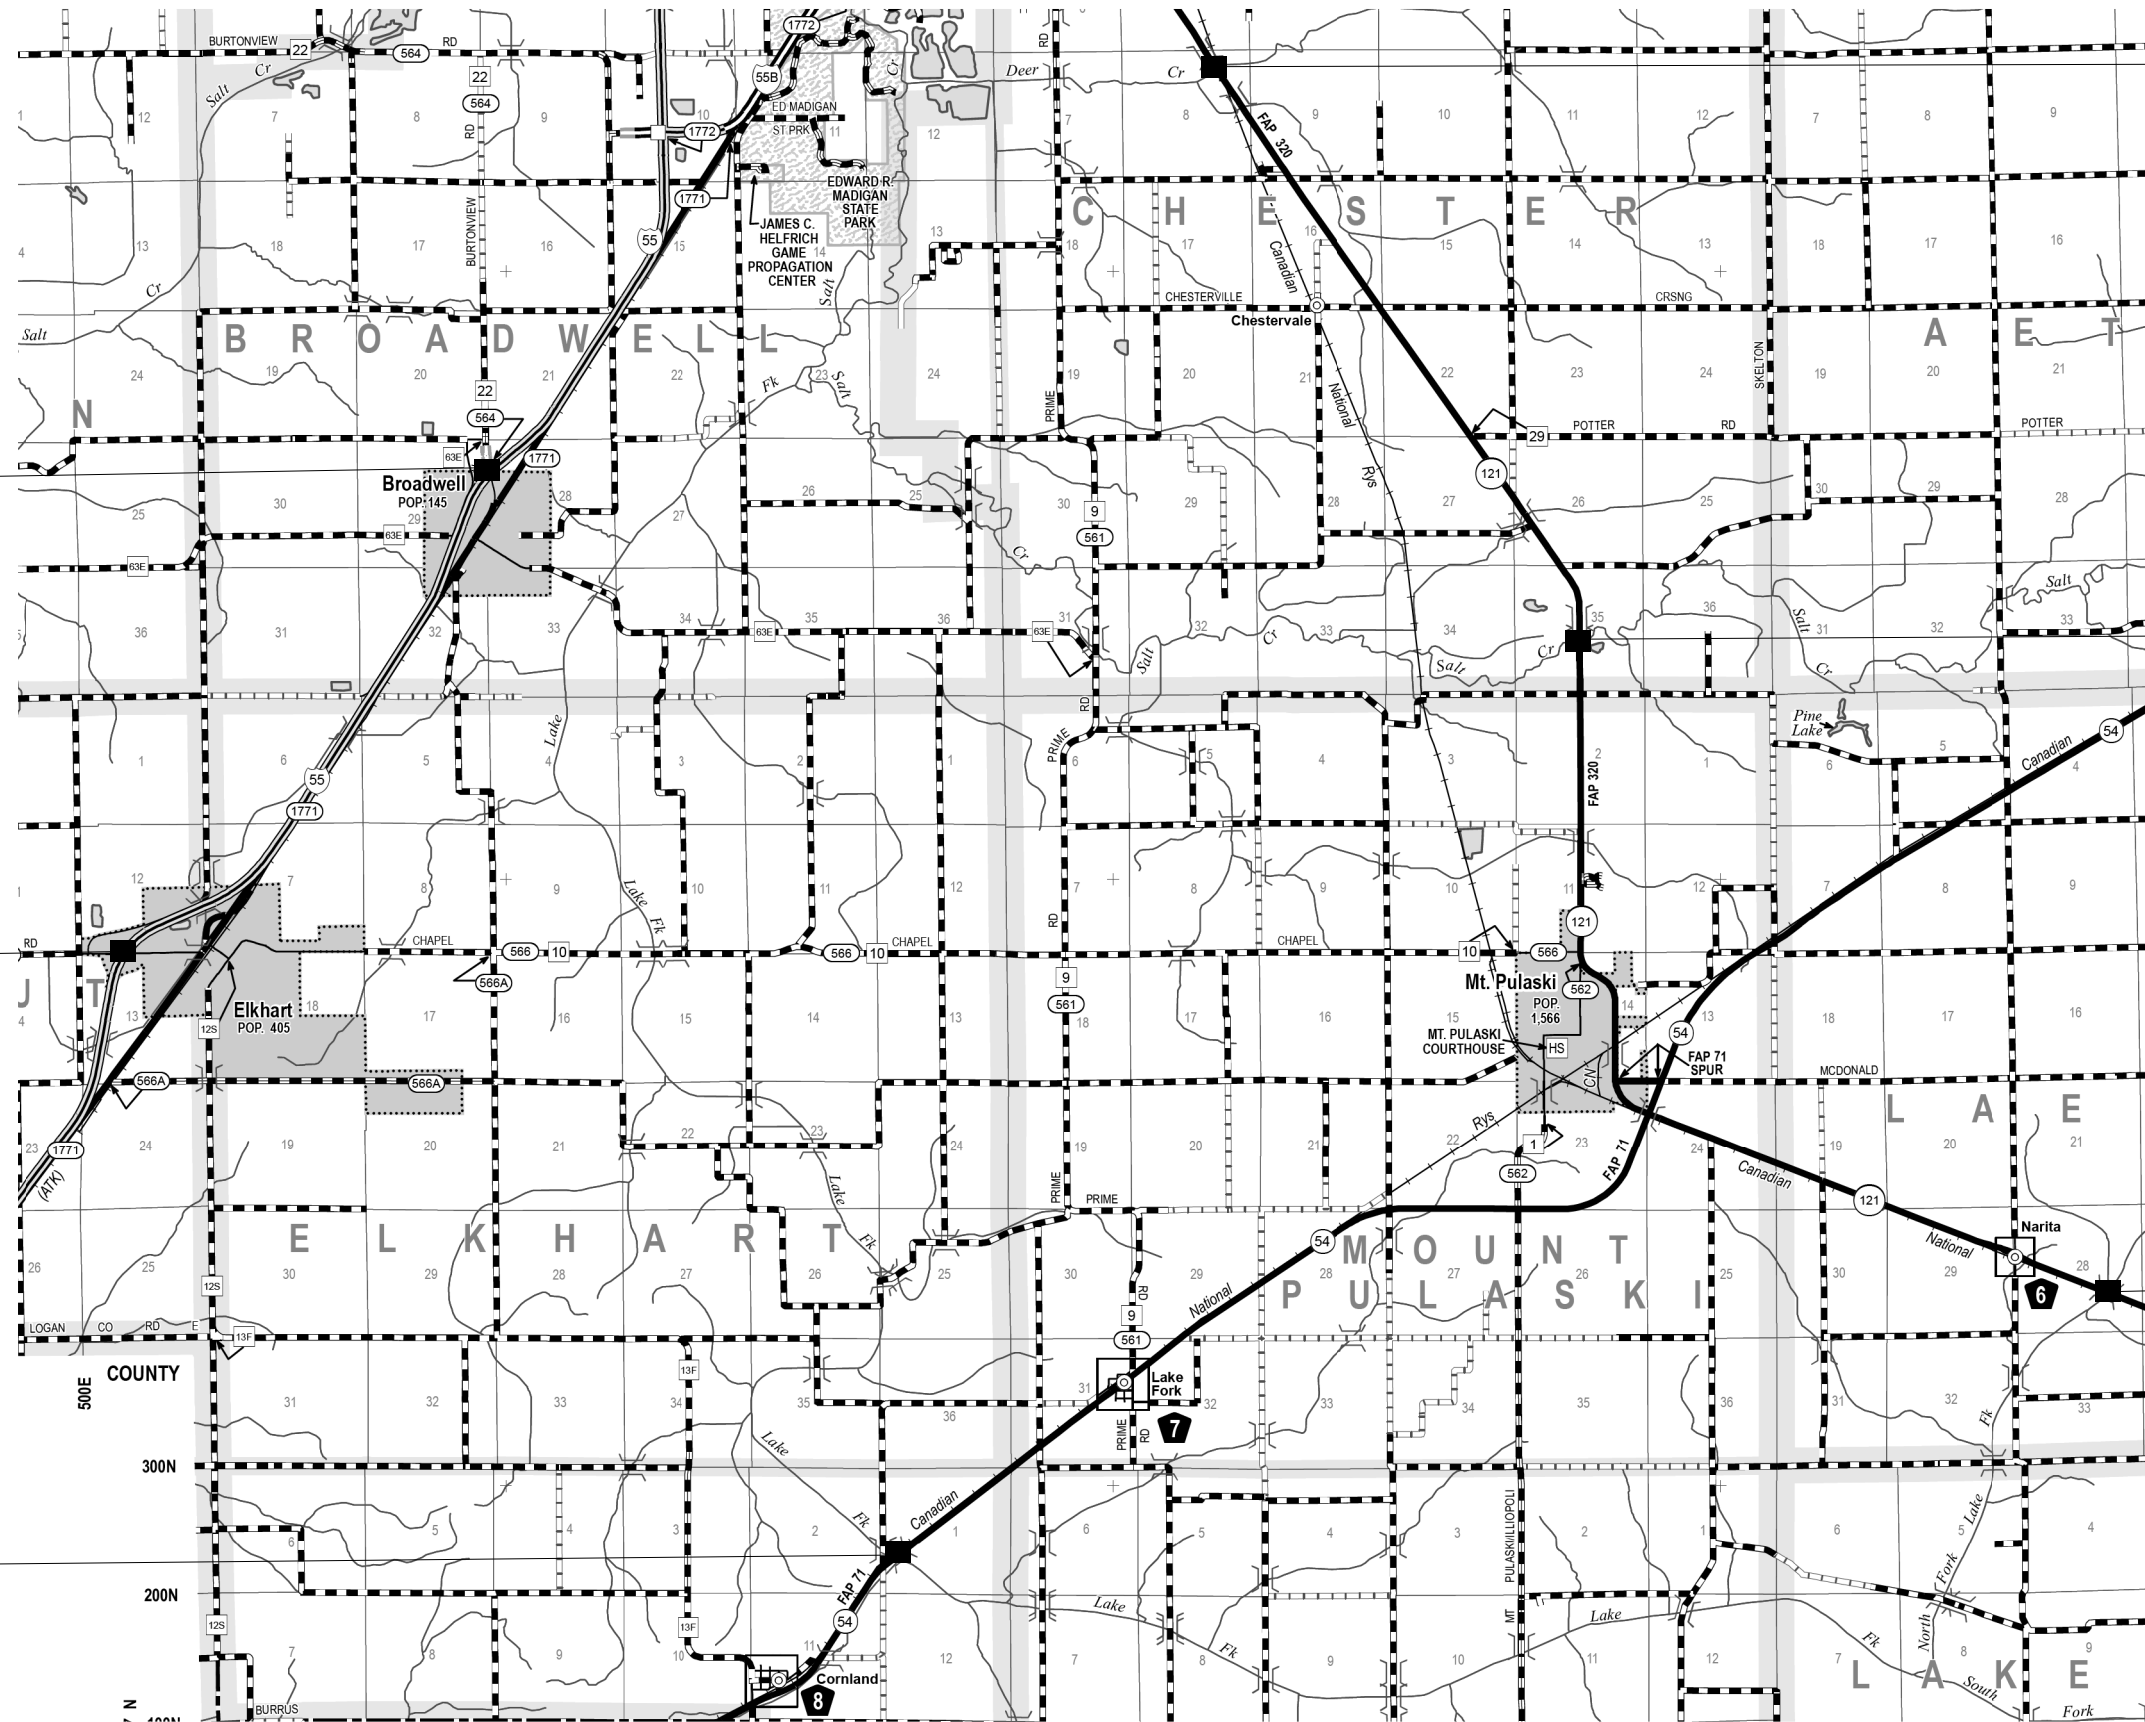

SN 054-0039
OVER I-55
(BROADWELL INTERCHANGE)

SN 054-0038
OVER I-55
(ELKHART INTERCHANGE)

SN 054-0031
OVER LAKE FORK CREEK

SN 054-0106
OVER DEER CREEK

SN 054-0021
OVER SALT CREEK

SN 054-0022
OVER NORTH BR
LAKE FORK



• D6 BDGE DECK SEALING 2017-1
•• LOGAN, SANGAMON

FILE NAME =	USER NAME = coxte	DESIGNED -	REVISED -
p:\1\084EBID\INTEG.illinois.gov\PI\DOT\Documents\IDOT Offices\District 6\Projects\0672\BROADWELL\DATA\CAD\MAP672\J84-sht-Logan		DRAWN -	REVISED -
Default		CHECKED -	REVISED -
		DATE -	REVISED -


STATE OF ILLINOIS
DEPARTMENT OF TRANSPORTATION

BRIDGE LOCATION MAP

SCALE: SHEET OF SHEETS STA. TO STA.

F.A. RTE.	SECTION	COUNTY	TOTAL SHEETS	SHEET NO.
VAR.	.	••	16	10
CONTRACT NO. 72J84				
ILLINOIS FED. AID PROJECT				

SANGAMON COUNTY

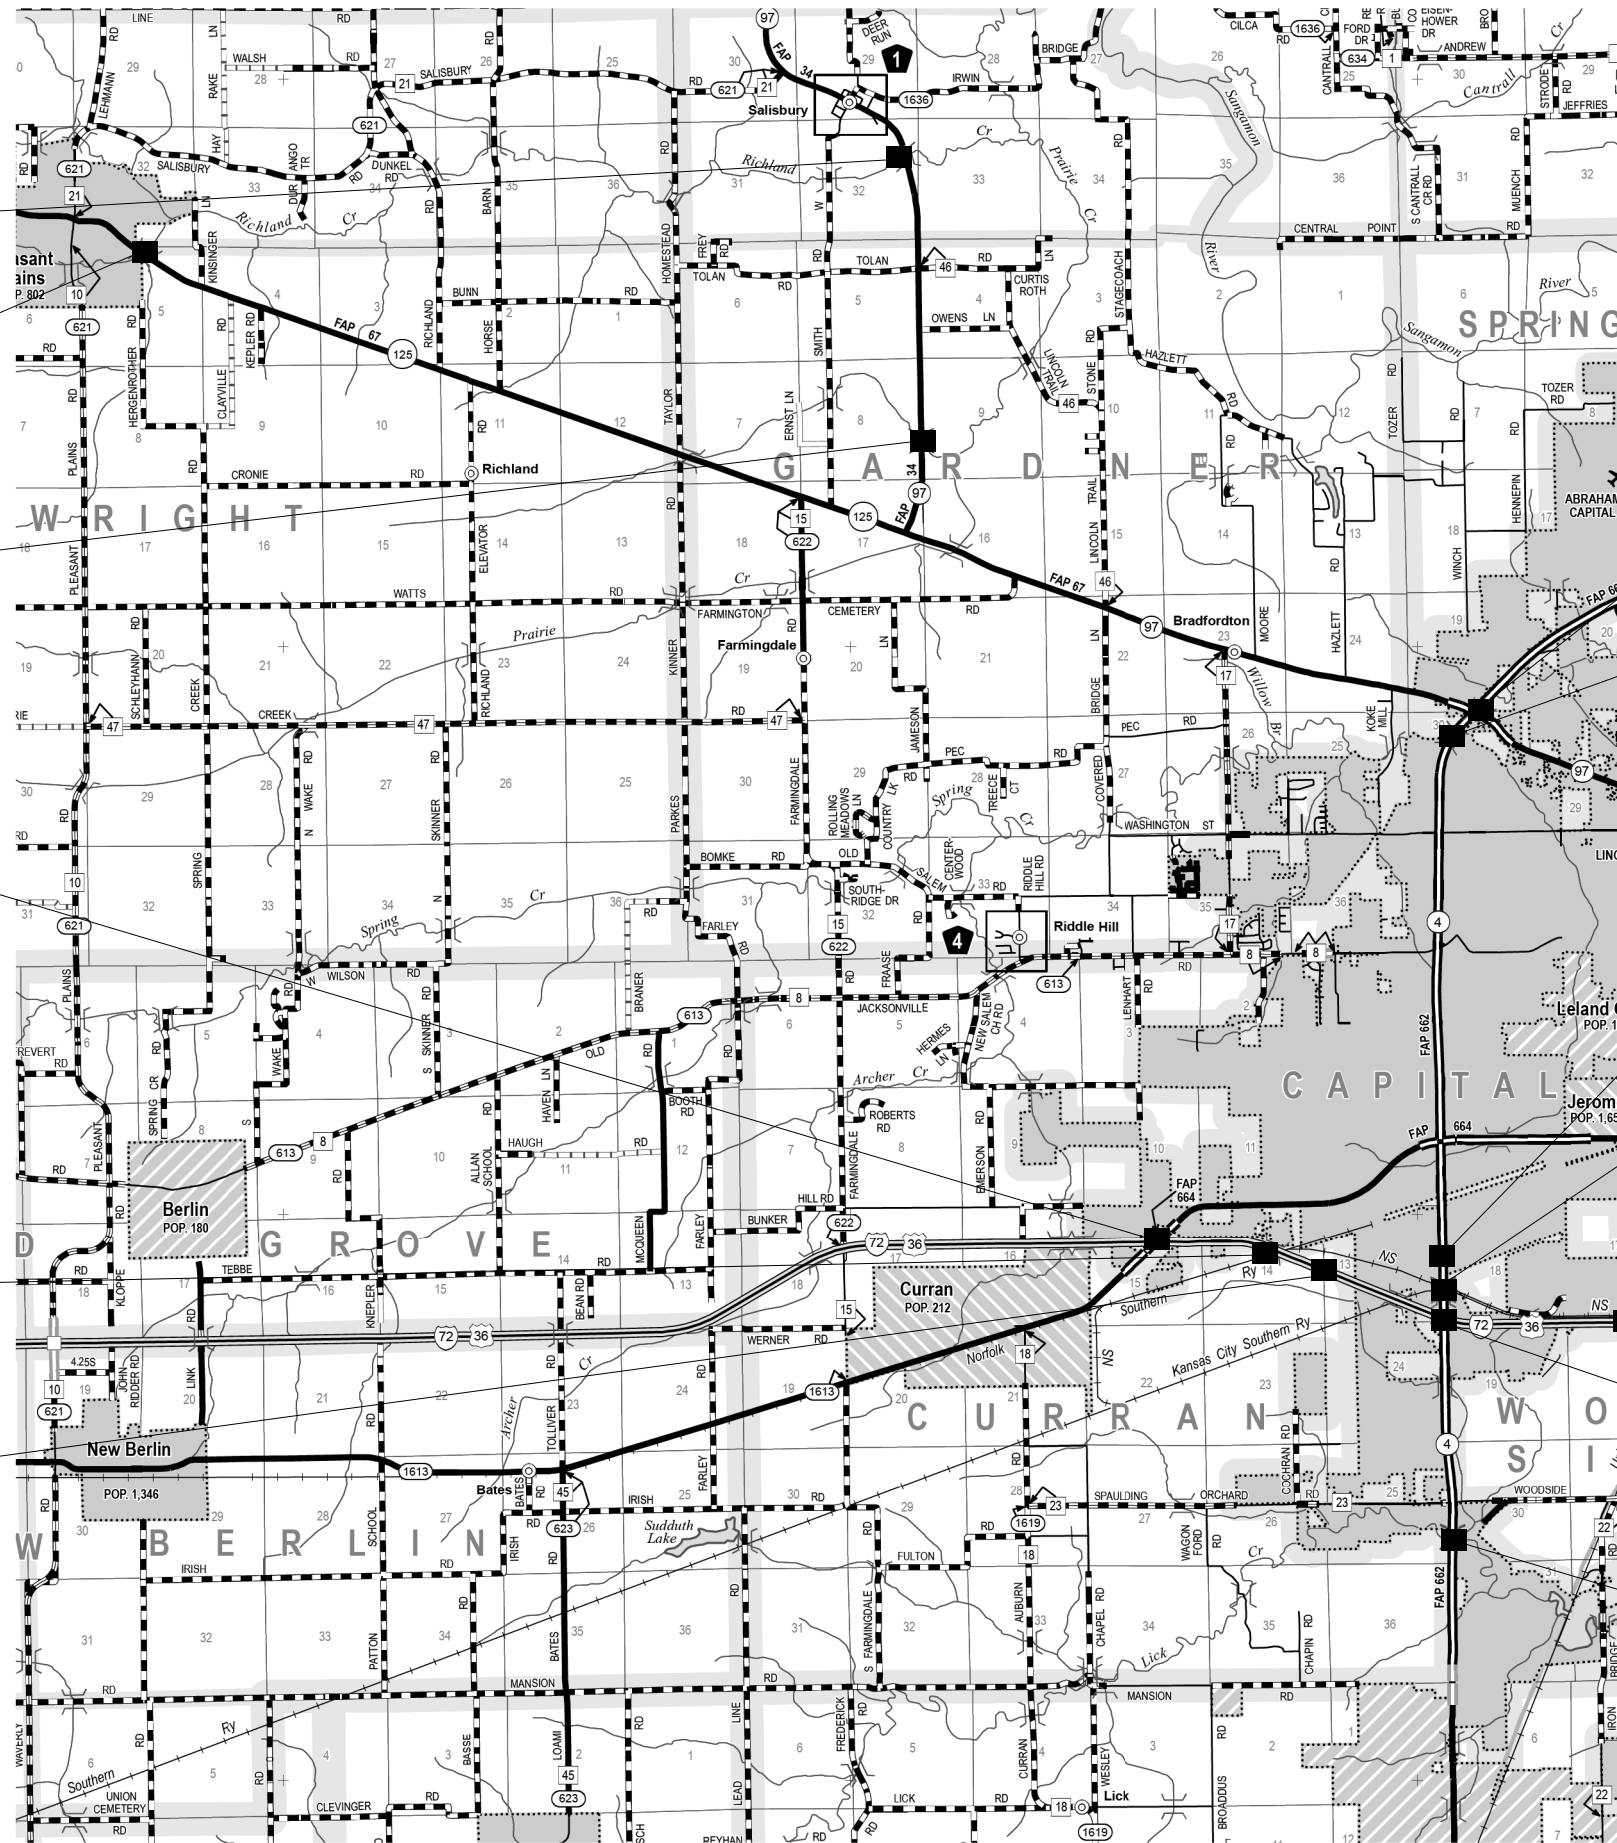

SN 084-0067
OVER RICHLAND CREEK

SN 084-0173
OVER RICHLAND CREEK

SN 084-0068
OVER RICHLAND CREEK

SN 084-0148 (WB)
SN 084-0149 (EB)
OVER WABASH AVE (OLD 36)

SN 084-0127 (EB)
SN 084-0128 (WB)
OVER NORFOLK SOUTHERN RR

SN 084-0126
OVER I-72/ US 36

SN 084-0180
OVER SPRING CREEK

SN 084-0181 (SB)
SN 084-0182 (NB)
OVER SPRING CREEK

SN 084-0134 (SB)
SN 084-0135 (NB)
OVER OLD IC RR R.O.W.

SN 084-0188 (SB)
SN 084-0189 (NB)
OVER NS RR & GATEWAY W RR

SN 084-0185
OVER I-72/ US 36/ NS RR

SN 084-0136 (SB)
SN 084-0137 (NB)
OVER I-72/ US 36

SN 084-0138 (SB)
SN 084-0139 (NB)
OVER LICK CREEK

- D6 BDGE DECK SEALING 2017-1
- LOGAN, & SANGAMON COUNTIES



FILE NAME =	USER NAME = coxte	DESIGNED -	REVISED -
p:\1\084EBID\INTEG\illinois.gov\PI\DOT\Documents\DOT Offices\District 6\Projects\0672\BRIDGE\DATA\MAP\0672J84-sht-Sangam		CHECKED -	REVISED -
Default	PLOT DATE = 12/8/2017	DATE -	REVISED -

STATE OF ILLINOIS
DEPARTMENT OF TRANSPORTATION

BRIDGE LOCATION MAP

SCALE: SHEET OF SHEETS STA. TO STA.

F.A. R.T.E.	SECTION	COUNTY	TOTAL SHEETS	SHEET NO.
VAR.	.	**	16	12
CONTRACT NO. 72J84				
ILLINOIS FED. AID PROJECT				

SANGAMON COUNTY

SN 084-0031
OVER FANCY CREEK

SN 084-0100
OVER I-55

SN 084-0021
OVER BL55 & UP RR

SN 084-0088
OVER I-55

SN 084-0011 (NB)
SN 084-0012 (SB)
OVER SOUTH GRAND AVE.


SN 084-0099
OVER I-55

SN 084-0053 (NB)
OVER 7TH ST. RAMP

SN 084-0154
OVER I-72/ US 36

SN 084-0042 (NB)
SN 084-0043 (SB)
OVER S FK SANGAMON RIVER


SN 084-0044
OVER BLACK BRANCH

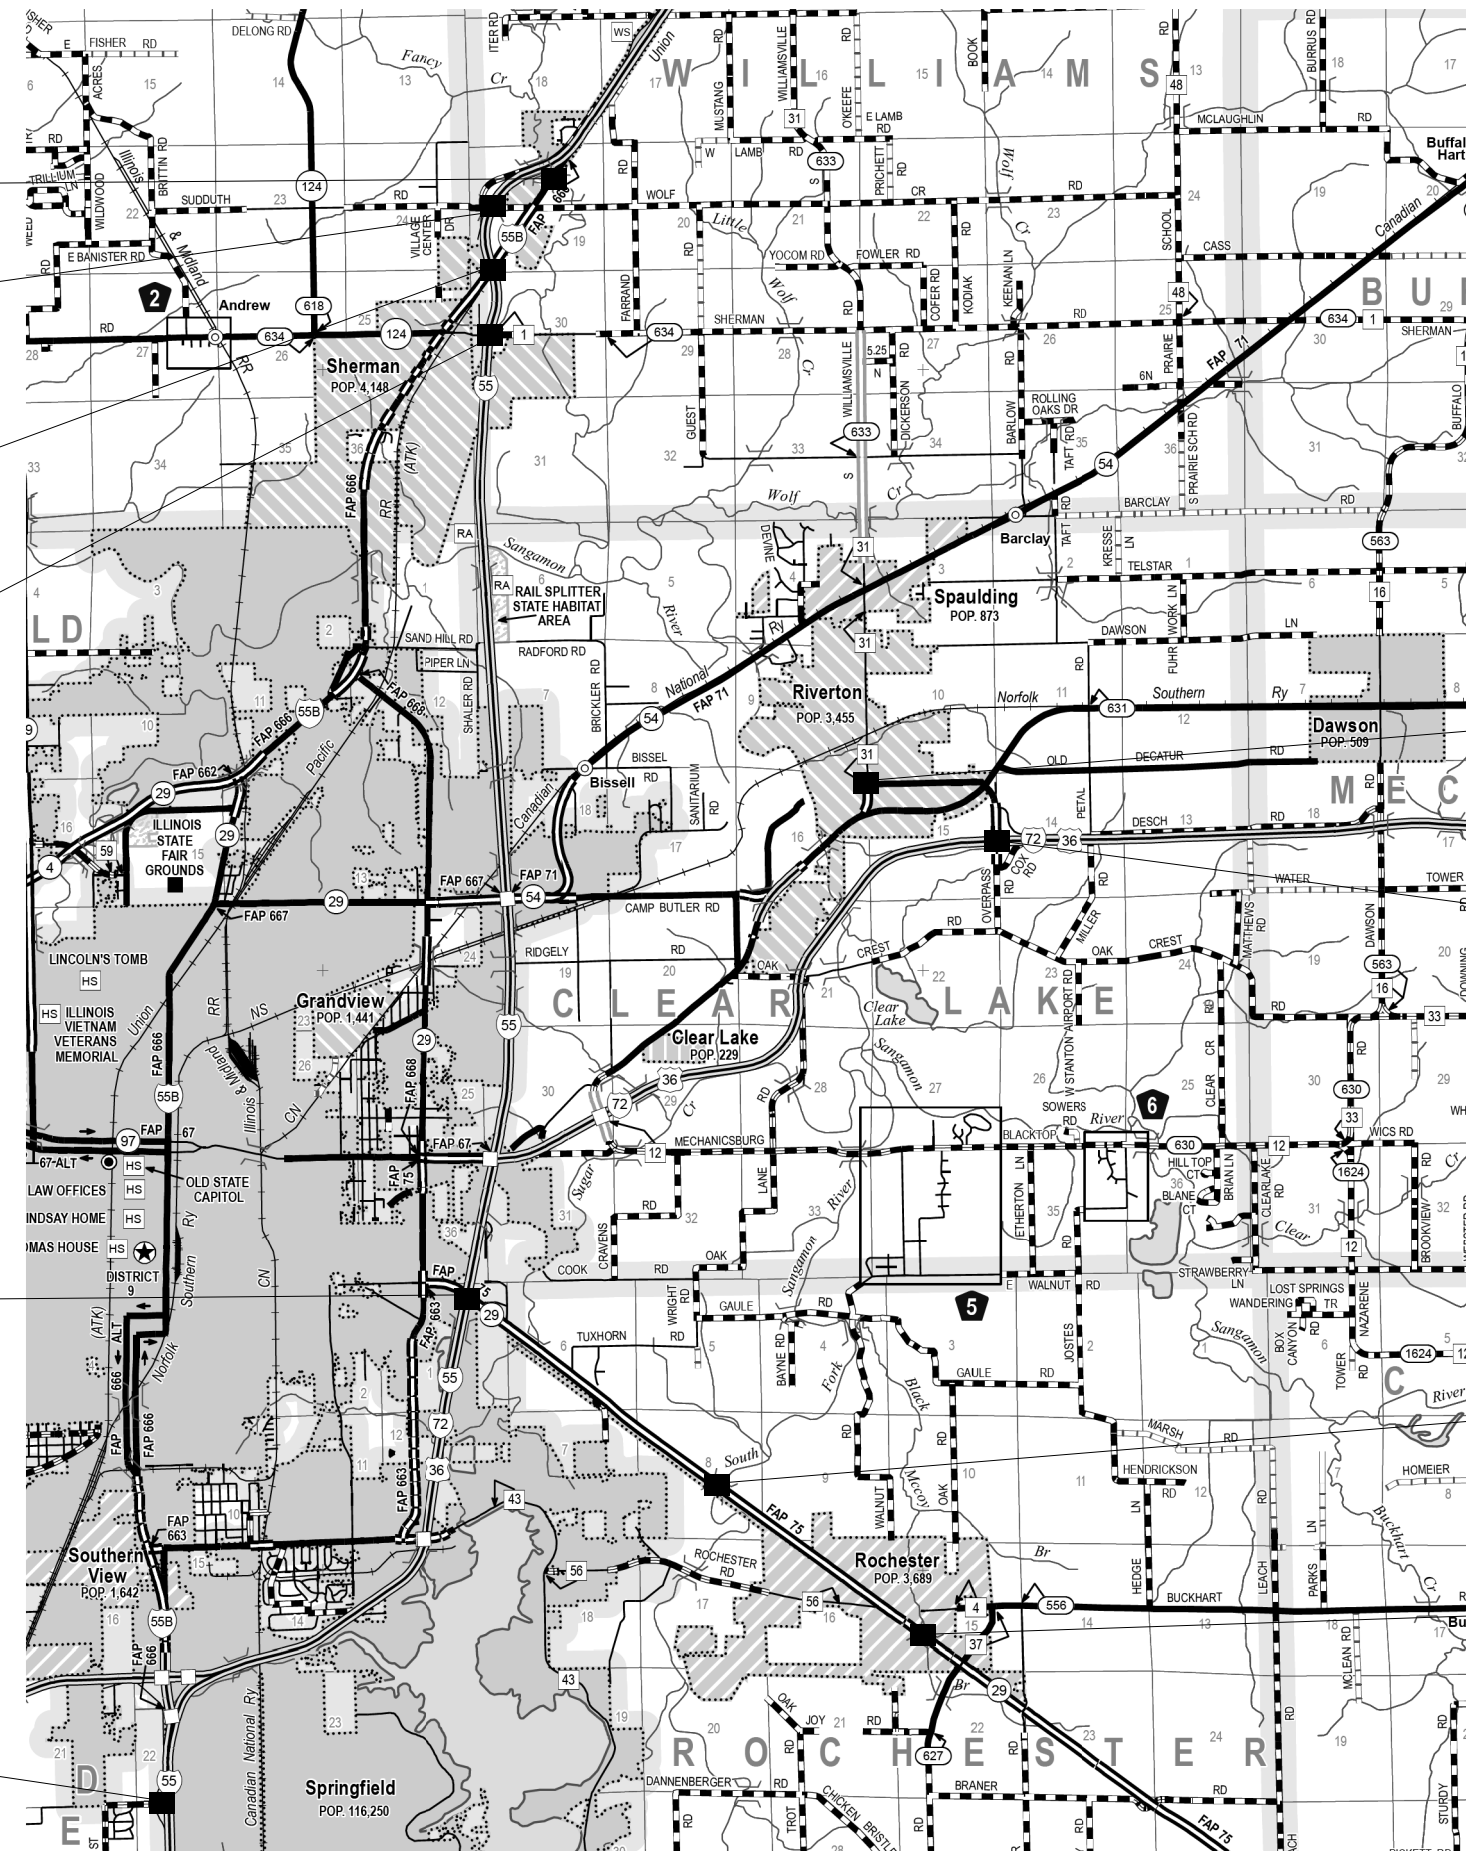

- D6 BDGE DECK SEALING 2017-1
- LOGAN, & SANGAMON COUNTIES

FILE NAME =	USER NAME = coxte	DESIGNED -	REVISED -	STATE OF ILLINOIS DEPARTMENT OF TRANSPORTATION				BRIDGE LOCATION MAP				F.A. RTE.	SECTION	COUNTY	TOTAL SHEETS	SHEET NO.
Default	PLOT DATE = 12/8/2017	CHECKED -	REVISED -									VAR.	.	**	16	14
								SCALE:	SHEET	OF	SHEETS	STA.	TO	STA.	CONTRACT NO. 72J84	
ILLINOIS FED. AID PROJECT																

SANGAMON COUNTY

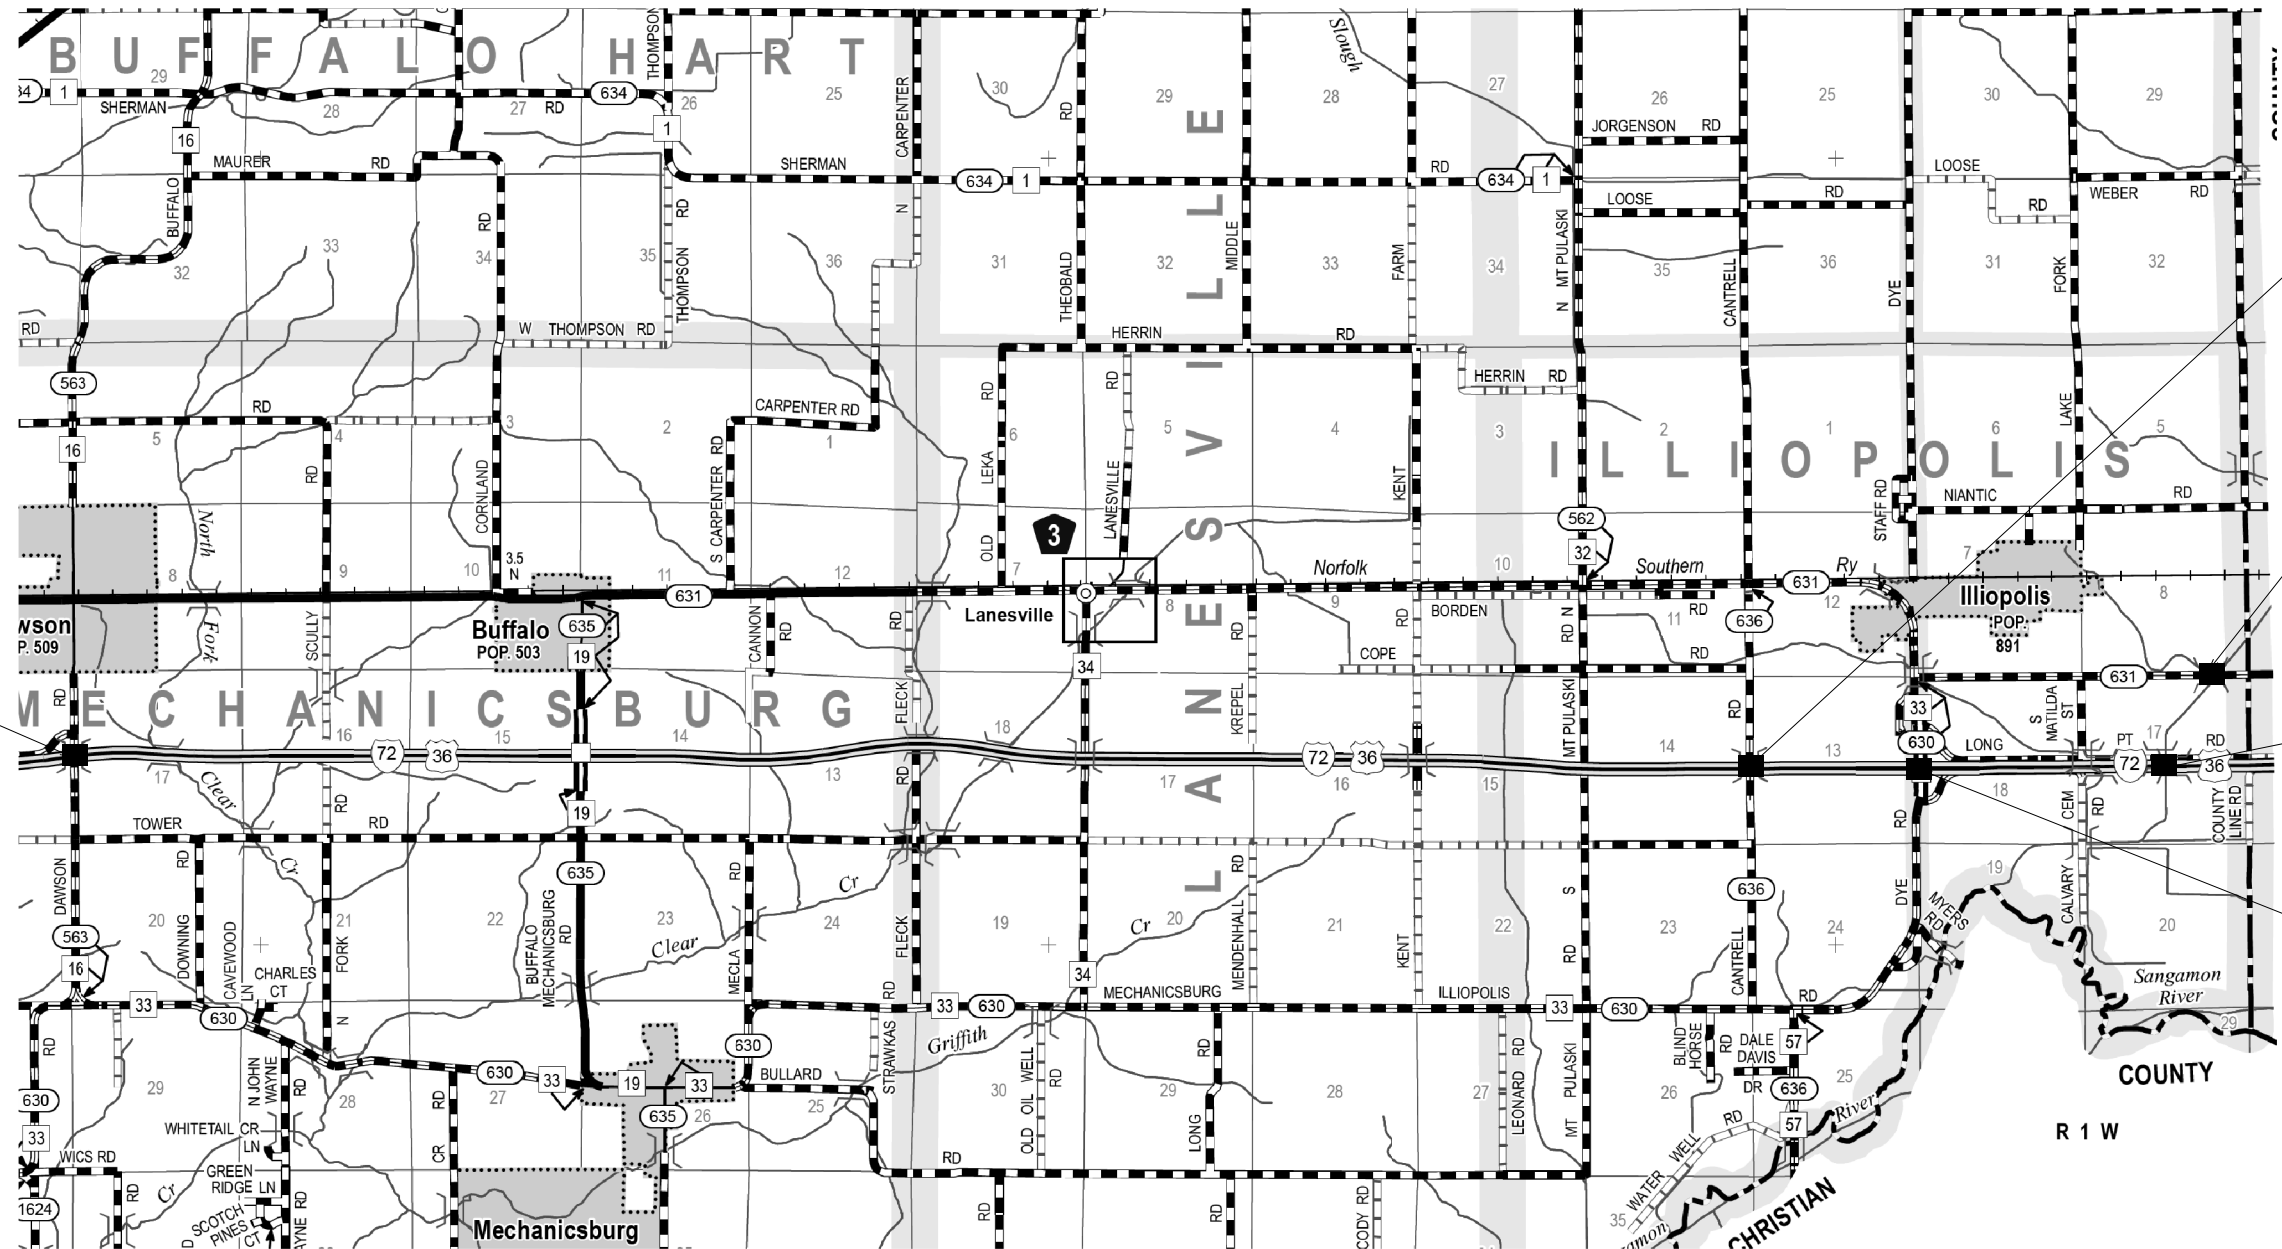

SN 084-0155
OVER I-72/ US 36

SN 084-0162
OVER I-72/ US 36

SN 084-0505
OVER LONG
POINT SLOUGH

SN 084-0163 (EB)
SN 084-0164 (WB)
OVER LONG
POINT SLOUGH

SN 084-0162
OVER I-72/ US 36

- D6 BDGE DECK SEALING 2017-1
- LOGAN, & SANGAMON COUNTIES


FILE NAME =	USER NAME = coxte	DESIGNED -	REVISED -
Default		CHECKED -	REVISED -
		DATE -	REVISED -

**STATE OF ILLINOIS
DEPARTMENT OF TRANSPORTATION**

BRIDGE LOCATION MAP			
SCALE:	SHEET	OF SHEETS	STA. TO STA.


F.A. RTE.	SECTION	COUNTY	TOTAL SHEETS	SHEET NO.
VAR.	•	••	16	15
CONTRACT NO. 72J84				
ILLINOIS FED. AID PROJECT				

LIMITS OF BRIDGE DECK SEALING
BACK TO BACK OF ABUTMENTS.

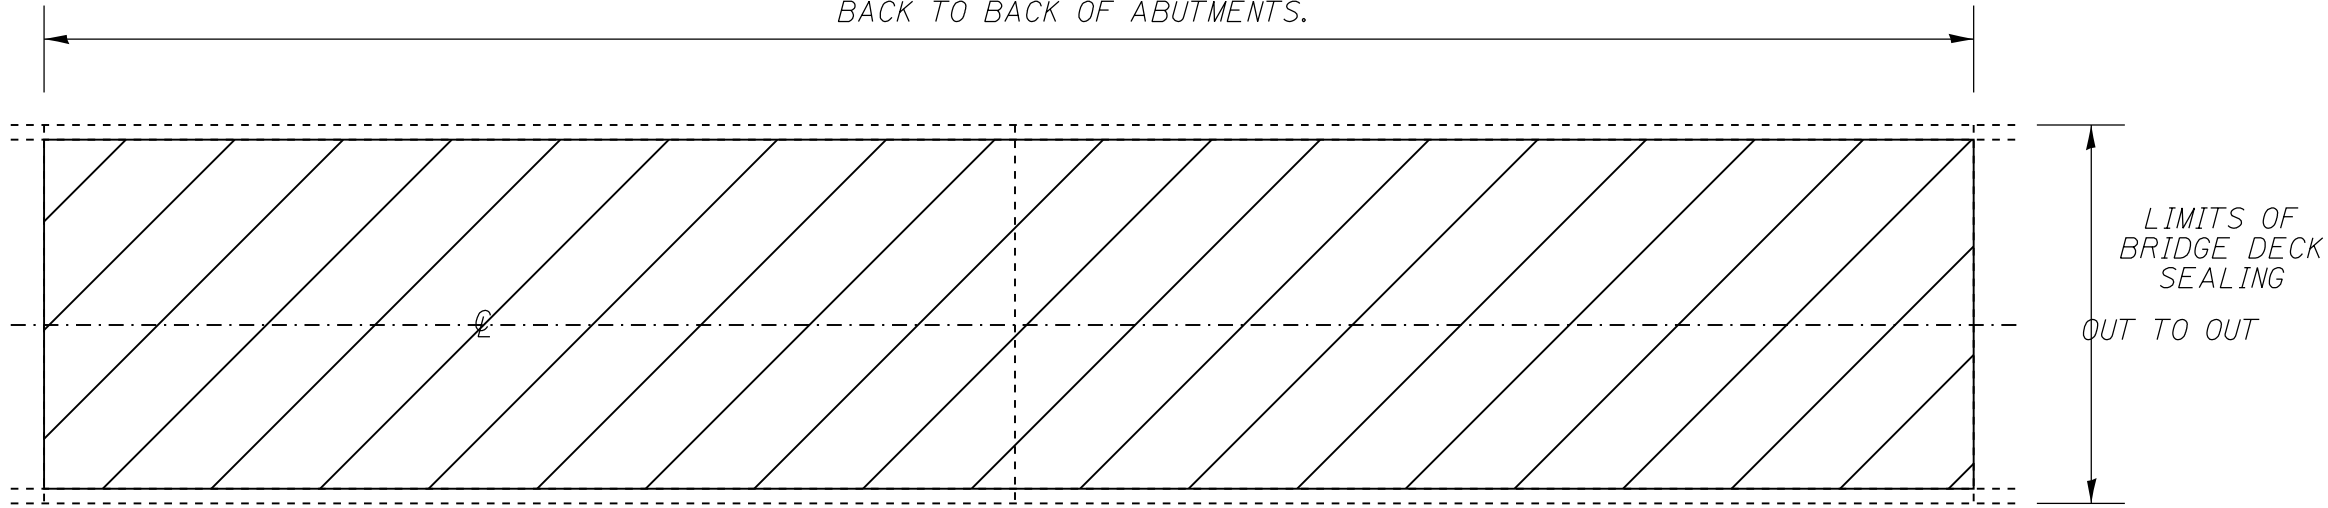


LIMITS OF
BRIDGE DECK
SEALING
OUT TO OUT

PLAN VIEW

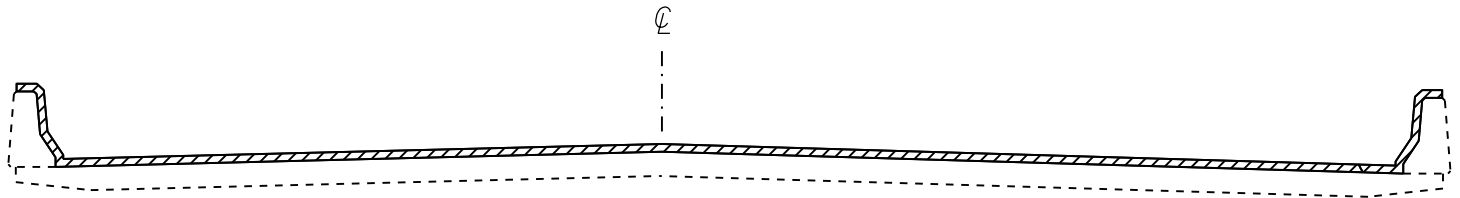

CROSS SECTION
WITH PARAPET

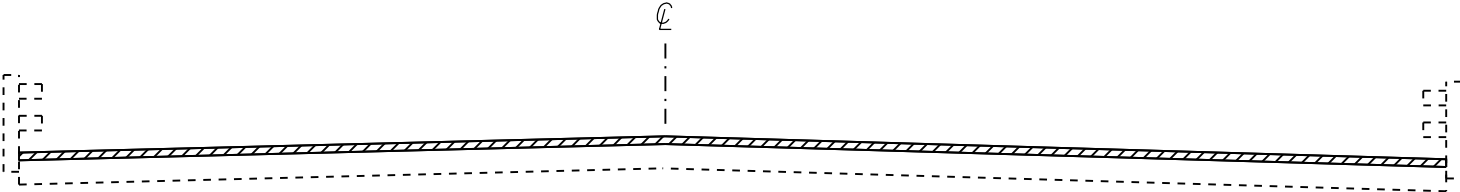

CROSS SECTION
WITH BRIDGE RAIL

NOTE: BRIDGE APPROACH PAVEMENT
SHALL NOT BE SEALED

NOT TO SCALE

 AREA TO BE SEALED

• D6 BRIDGE DECK SEALING 2017-1
•• LOGAN, SANGAMON

FILE NAME =	USER NAME = coxte	DESIGNED -	REVISED -
pw:\IL\084EBIDINTEG.illinois.gov\PI\DOT\Documents\DOT Offices\District 6\Projects\D672J84\Drawings\EA0sheets\D672J84-sht-BRIDGE		DRAWN -	REVISED -
Default	PLOT SCALE = 5000.0000' / in.	CHECKED -	REVISED -
	PLOT DATE = 12/8/2017	DATE -	REVISED -

STATE OF ILLINOIS
DEPARTMENT OF TRANSPORTATION

BRIDGE DETAIL SHEET

SCALE: SHEET OF SHEETS STA. TO STA.

F.A. RTE.	SECTION	COUNTY	TOTAL SHEETS	SHEET NO.
	•	••	16	16
CONTRACT NO. 72J84			ILLINOIS FED. AID PROJECT	