


CONTROL POINT DATA

CP #	NORTHING	EASTING	ELEVATION
1021	376,442.25	882,597.23	454.17
1018	377,605.78	882,487.45	462.09
1014	379,361.09	882,592.36	438.70


BASELINE DATA

POINT	NORTHING	EASTING
0+00	377,347.38	881,657.57
42+00	381,547.38	881,657.57
43+00	381,647.38	883,435.62
69+00	384,247.38	883,435.62

TRAFFIC CONTROL STANDARD

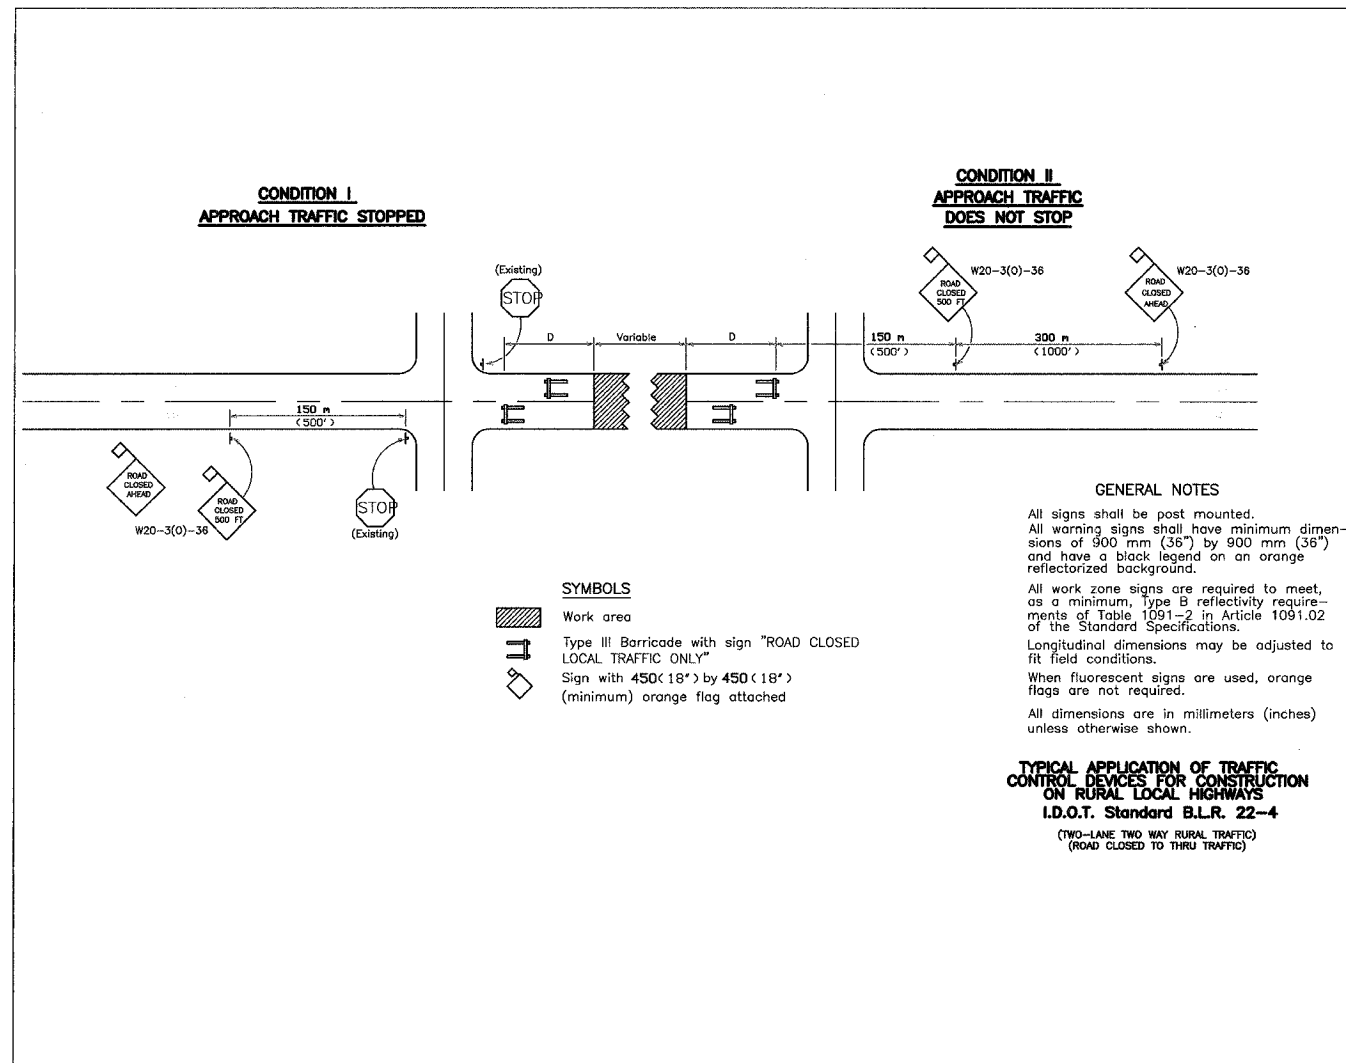

SHEET LAYOUT

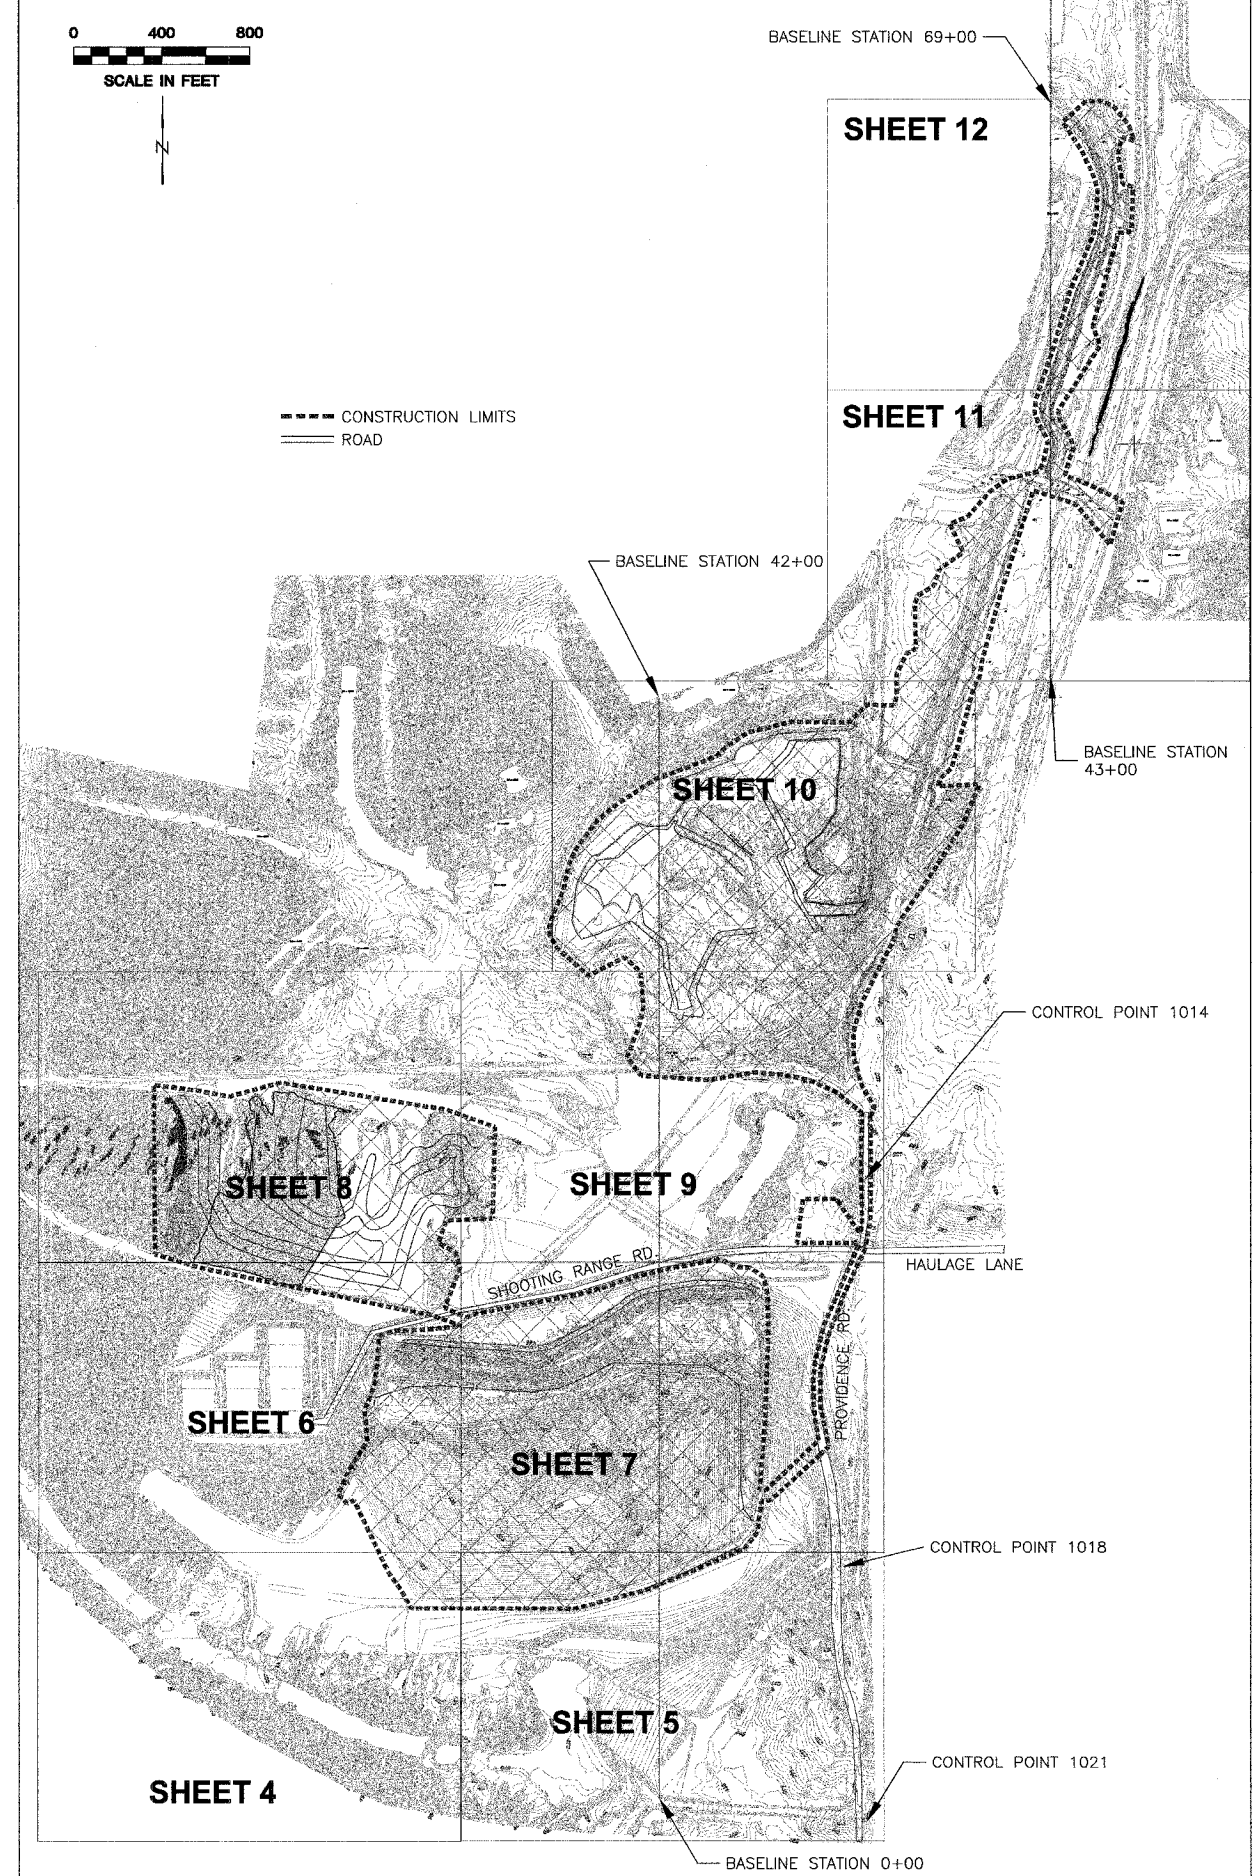

State of Illinois
Department of Natural Resources

Sahara C.C. #6 Phase V
Reclamation Project
AML-GSIE-0317
Saline County

Drawn By: *J.P.*
Checked By: *J.P.*
Date: 11-2005
Date: 01-06
Date: 2/19/06

SHEET LAYOUT &
CONTROL POINTS
3 of 45