
 



 

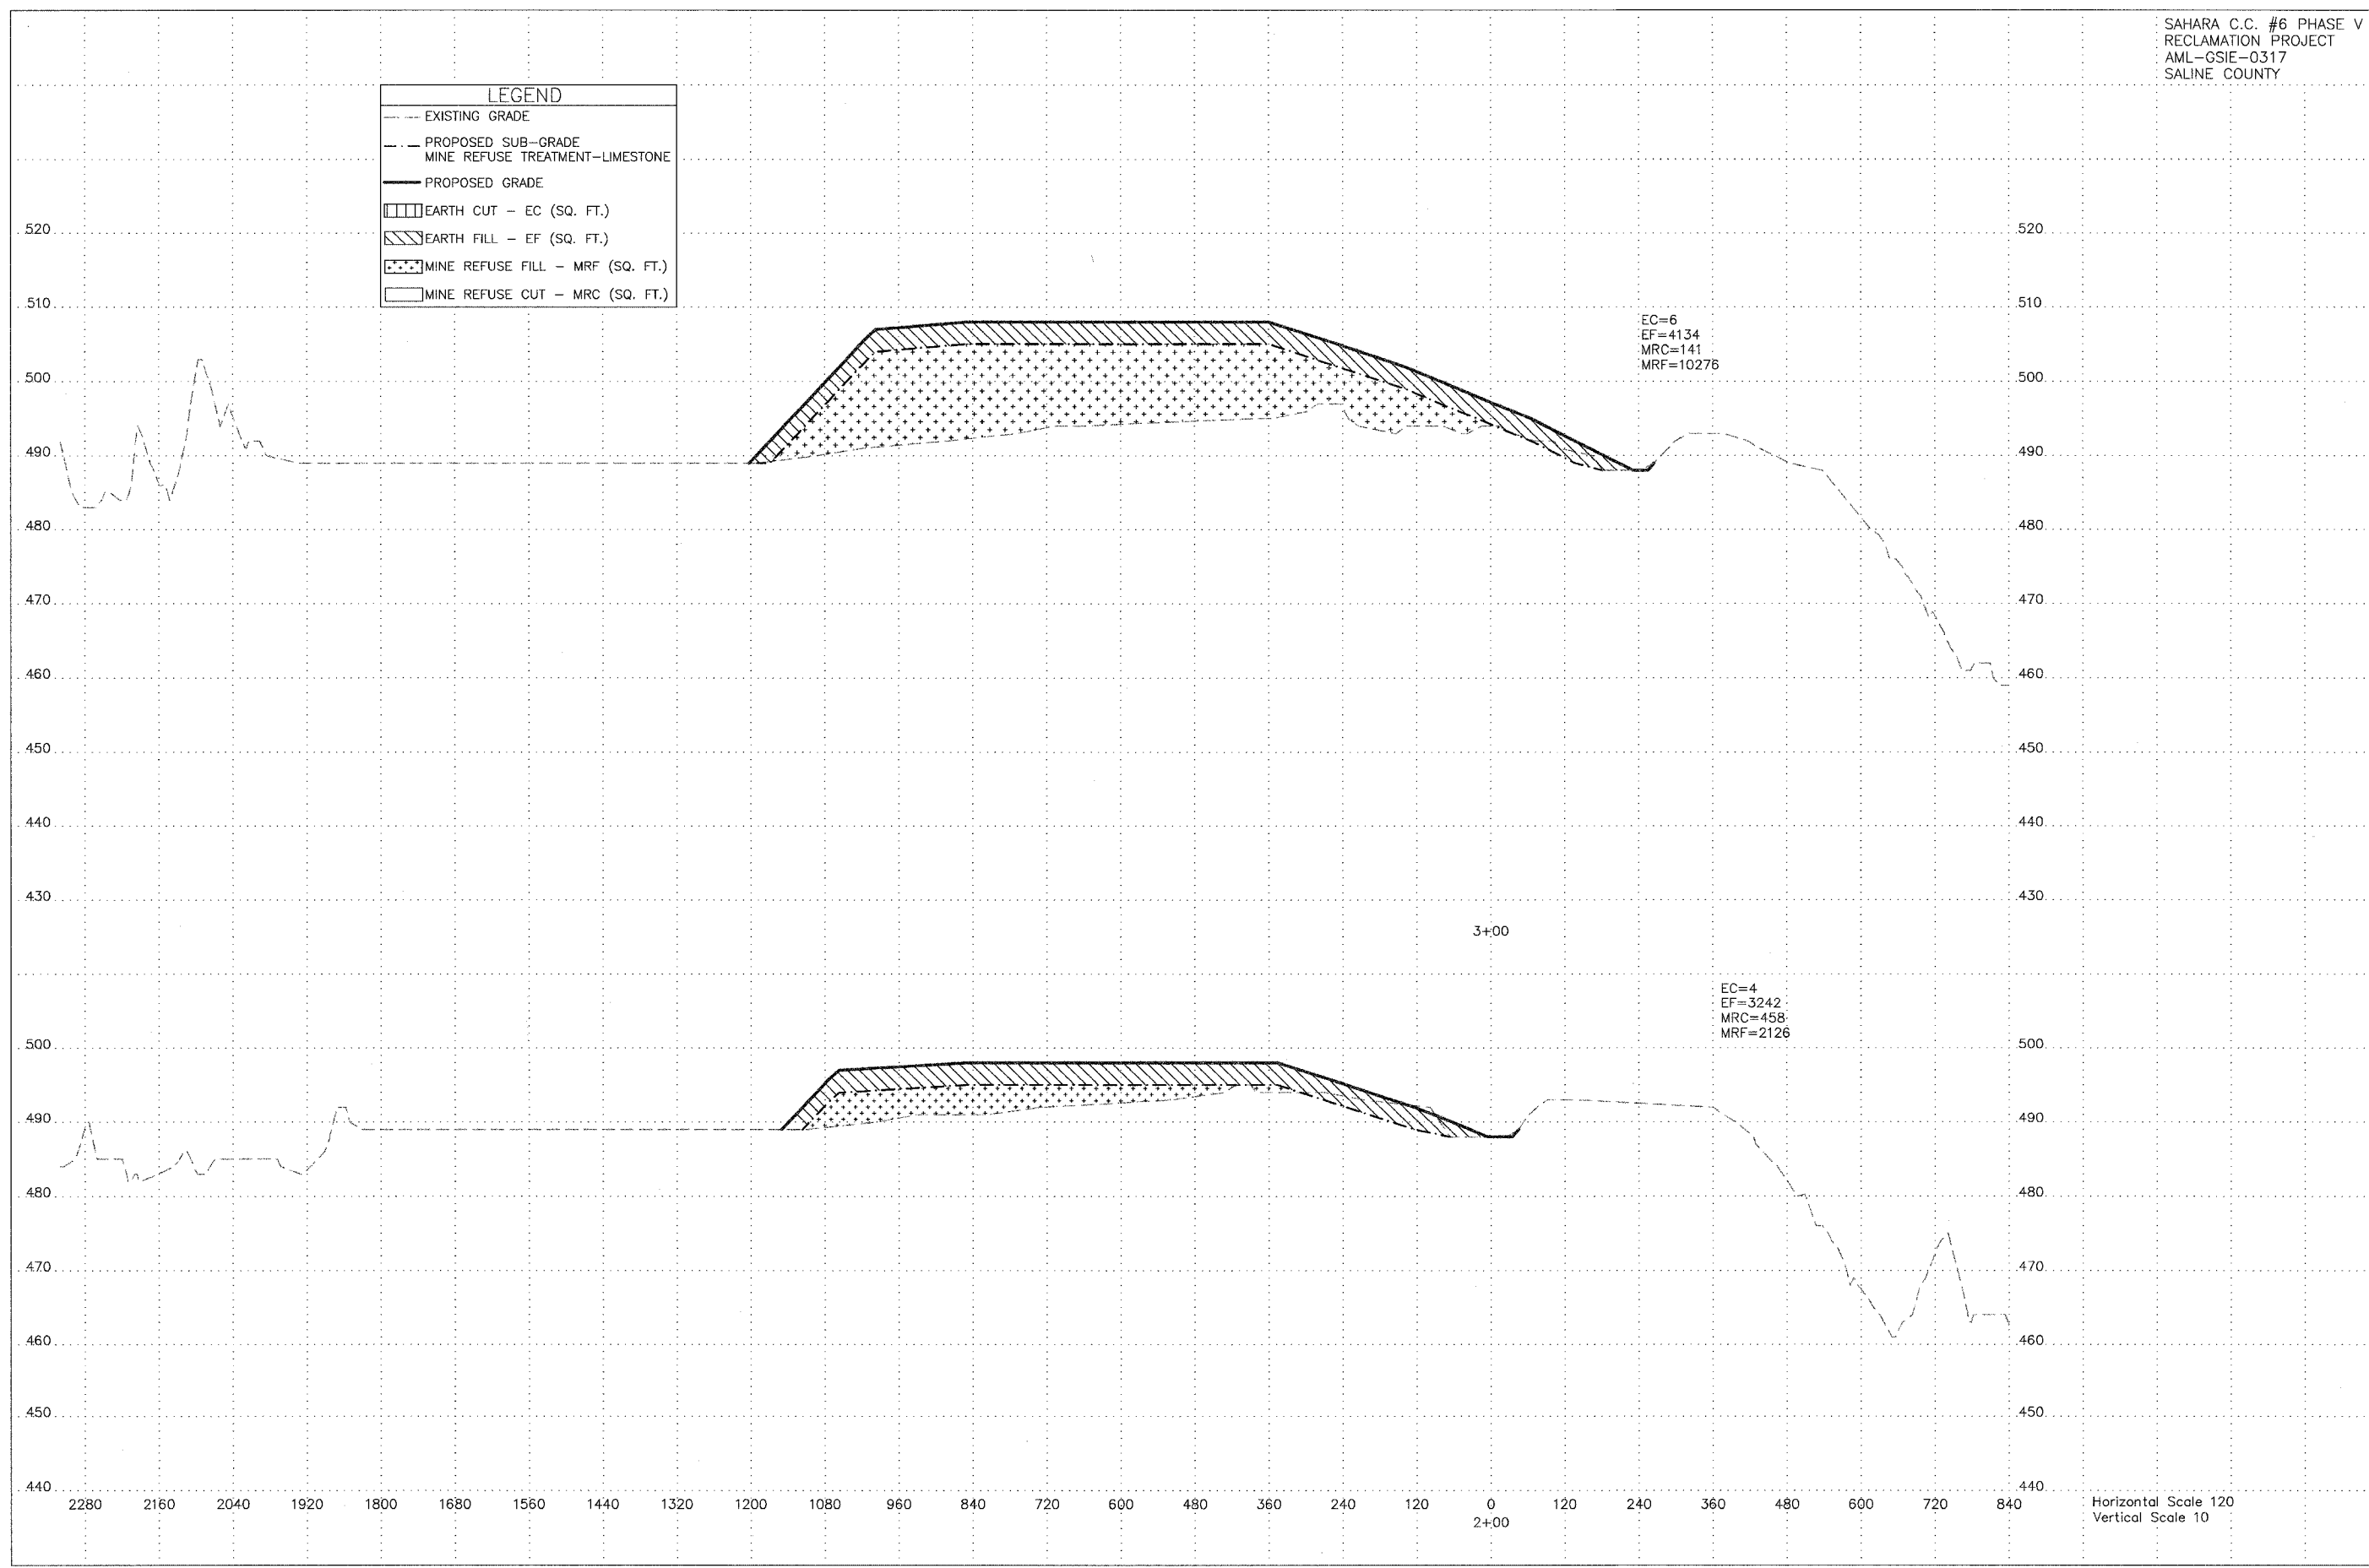


| LEGEND | |
|---|---|
|  | EXISTING GRADE |
|  | PROPOSED SUB-GRADE MINE REFUSE TREATMENT-LIMESTONE |
|  | PROPOSED GRADE |
|  | EARTH CUT - EC (SQ. FT.) |
|  | EARTH FILL - EF (SQ. FT.) |
|  | MINE REFUSE FILL - MRF (SQ. FT.) |
|  | MINE REFUSE CUT - MRC (SQ. FT.) |

 

Horizontal Scale 120
 Vertical Scale 10