


LEGEND	
---	EXISTING GRADE
---	PROPOSED SUB-GRADE MINE REFUSE TREATMENT-LIMESTONE
—	PROPOSED GRADE
▨	EARTH CUT - EC (SQ. FT.)
▩	EARTH FILL - EF (SQ. FT.)
▧	MINE REFUSE FILL - MRF (SQ. FT.)
▦	MINE REFUSE CUT - MRC (SQ. FT.)

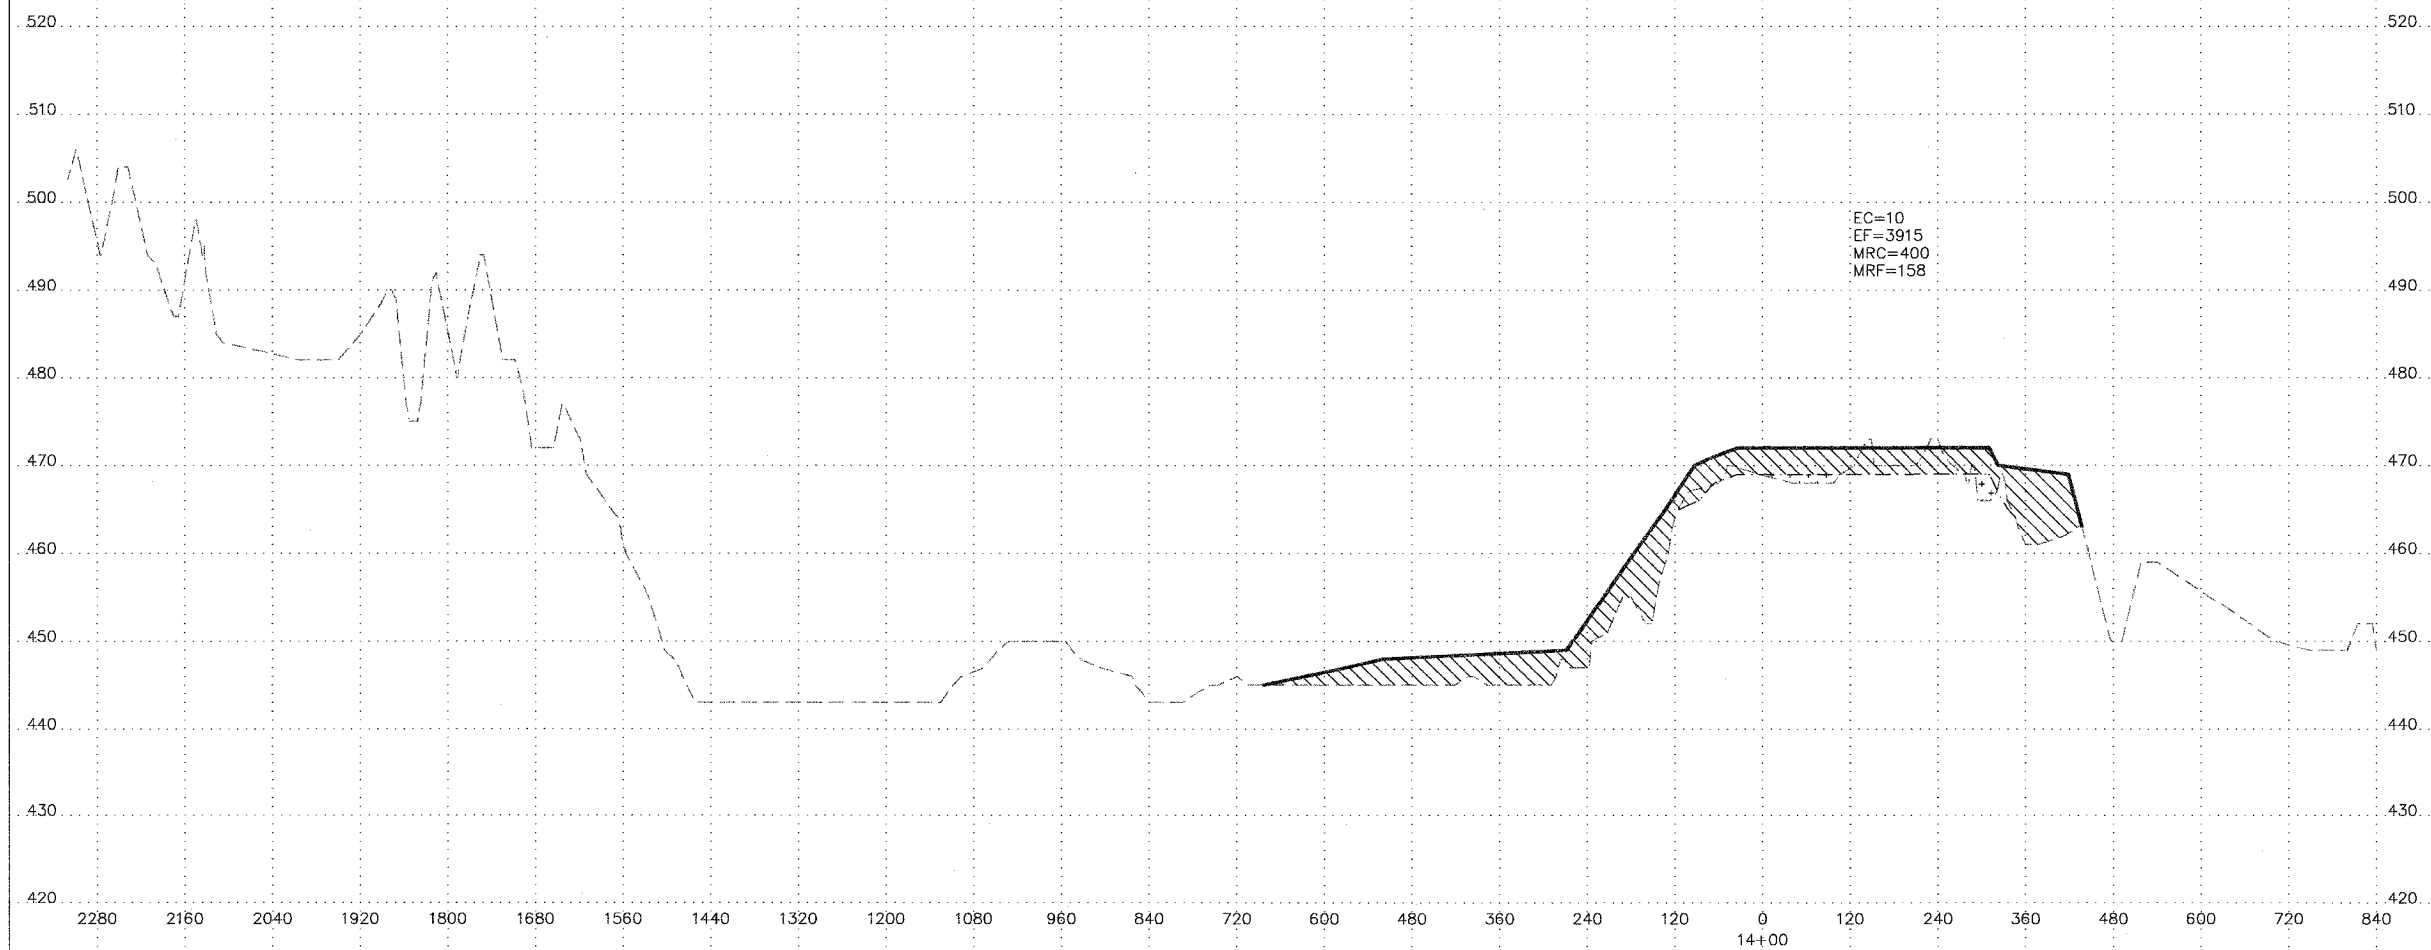

Horizontal Scale 120
 Vertical Scale 10