


LEGEND	
---	EXISTING GRADE
- - -	PROPOSED SUB-GRADE
—	PROPOSED GRADE
□	EARTH CUT - EC (SQ. FT.)
▨	EARTH FILL - EF (SQ. FT.)
⊠	MINE REFUSE FILL - MRF (SQ. FT.)
□	MINE REFUSE CUT - MRC (SQ. FT.)

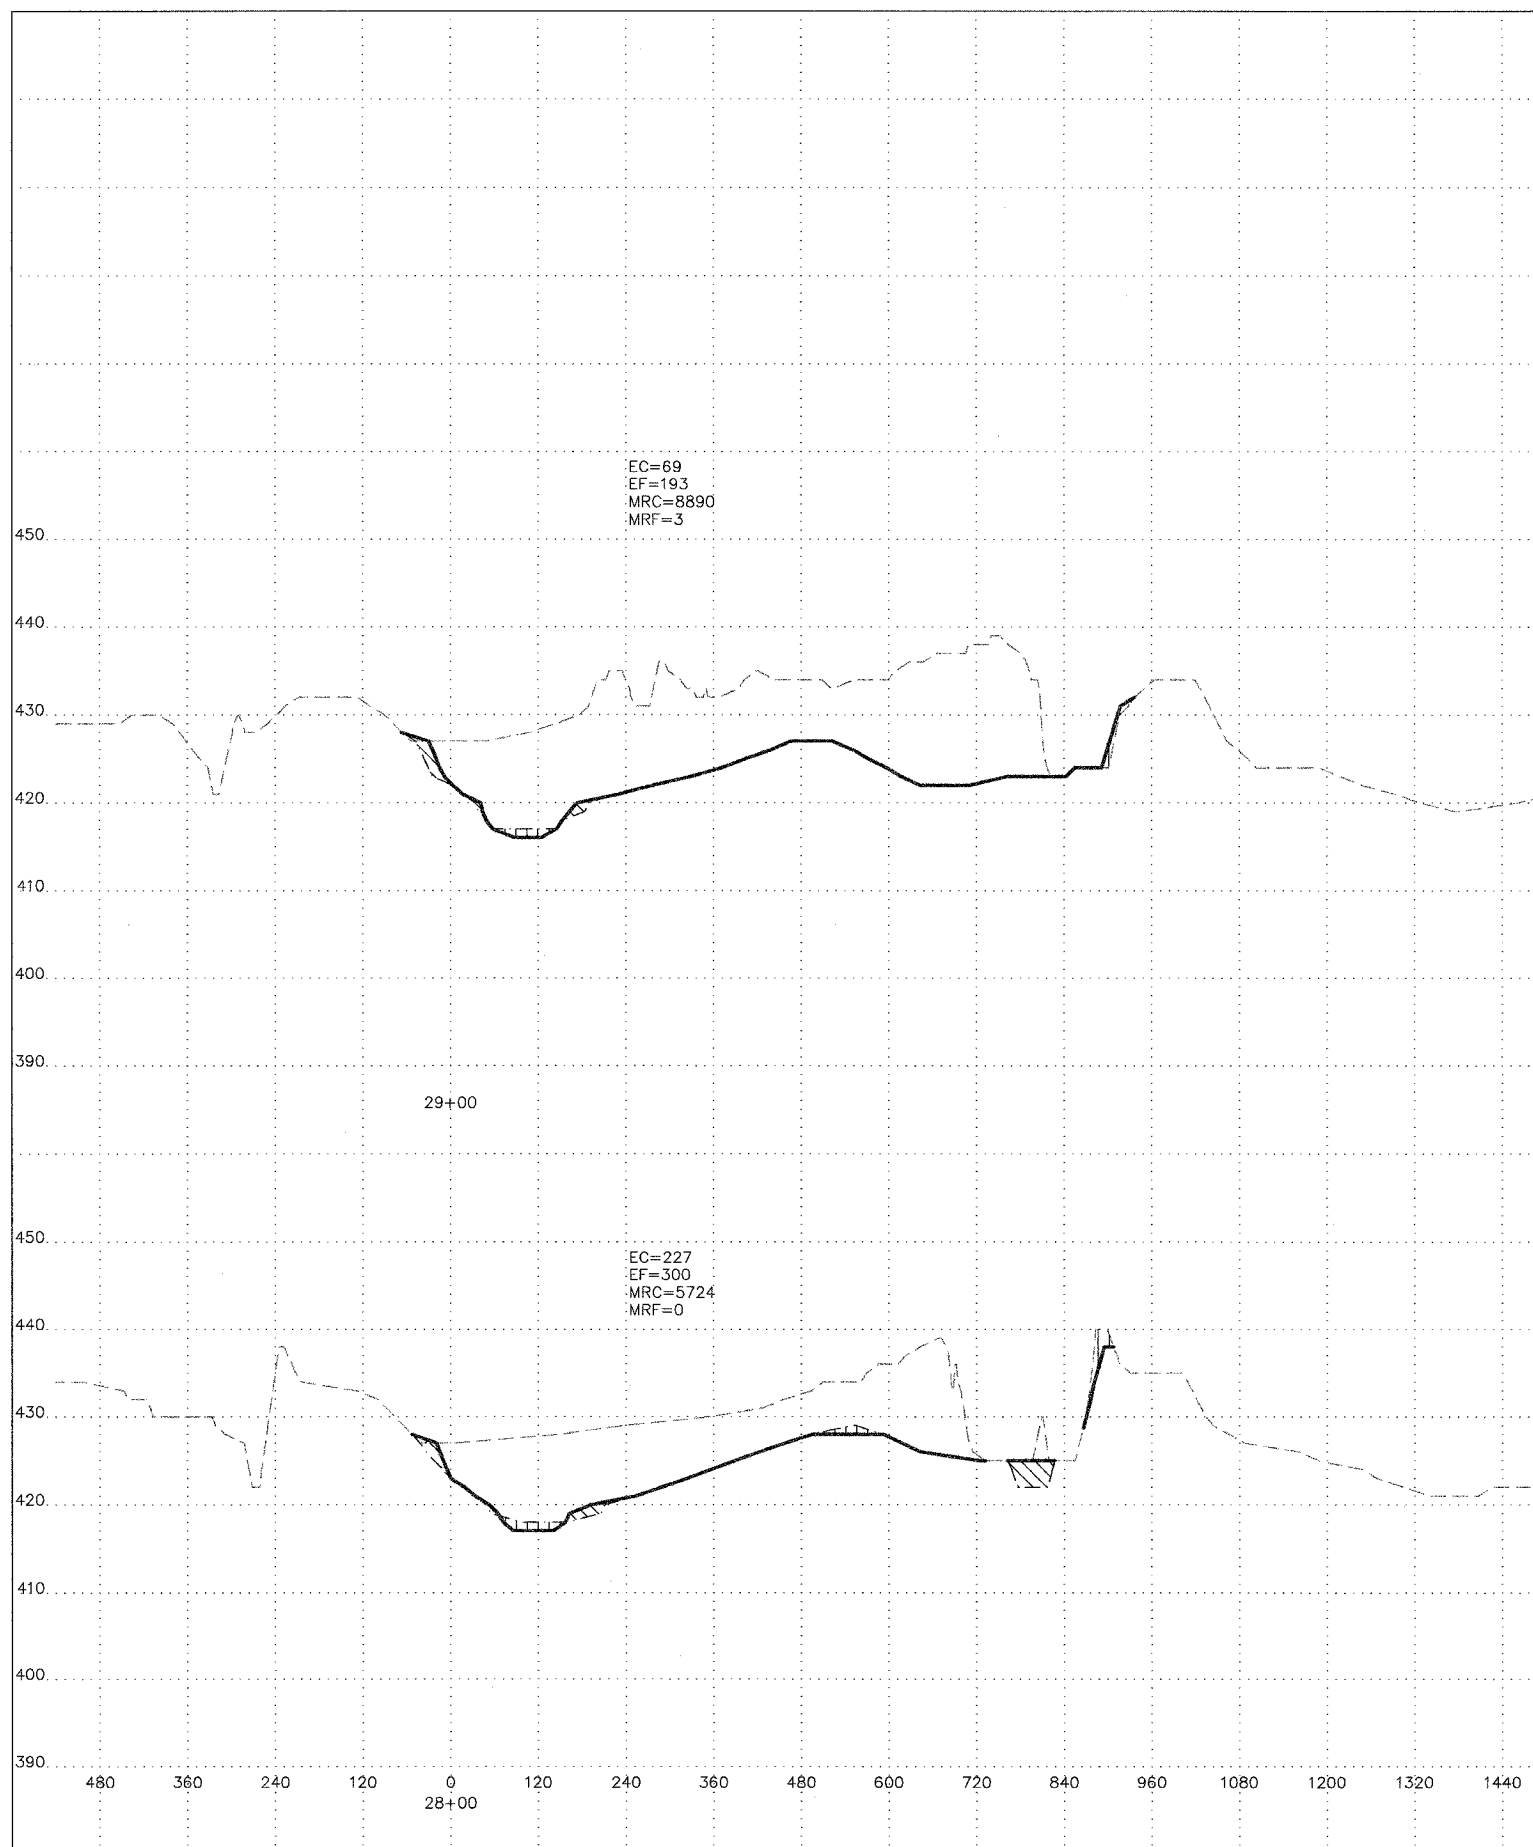

Horizontal Scale 120
 Vertical Scale 10