



LOCATIONS REQUIRED FOR PRINCIPAL HAULAGE ROUTES

- CONSTRUCTION LIMITS
- PRINCIPAL HAULAGE ROUTES
- EXISTING PUBLIC/SITE ROADS

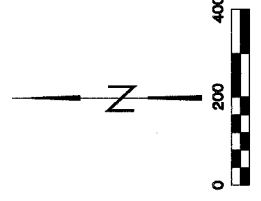

TEMPORARY HAUL ROAD AND
STREAM CROSSING REQUIRED
SEE SHEET 43 DETAIL 1 AND
NOTE 3

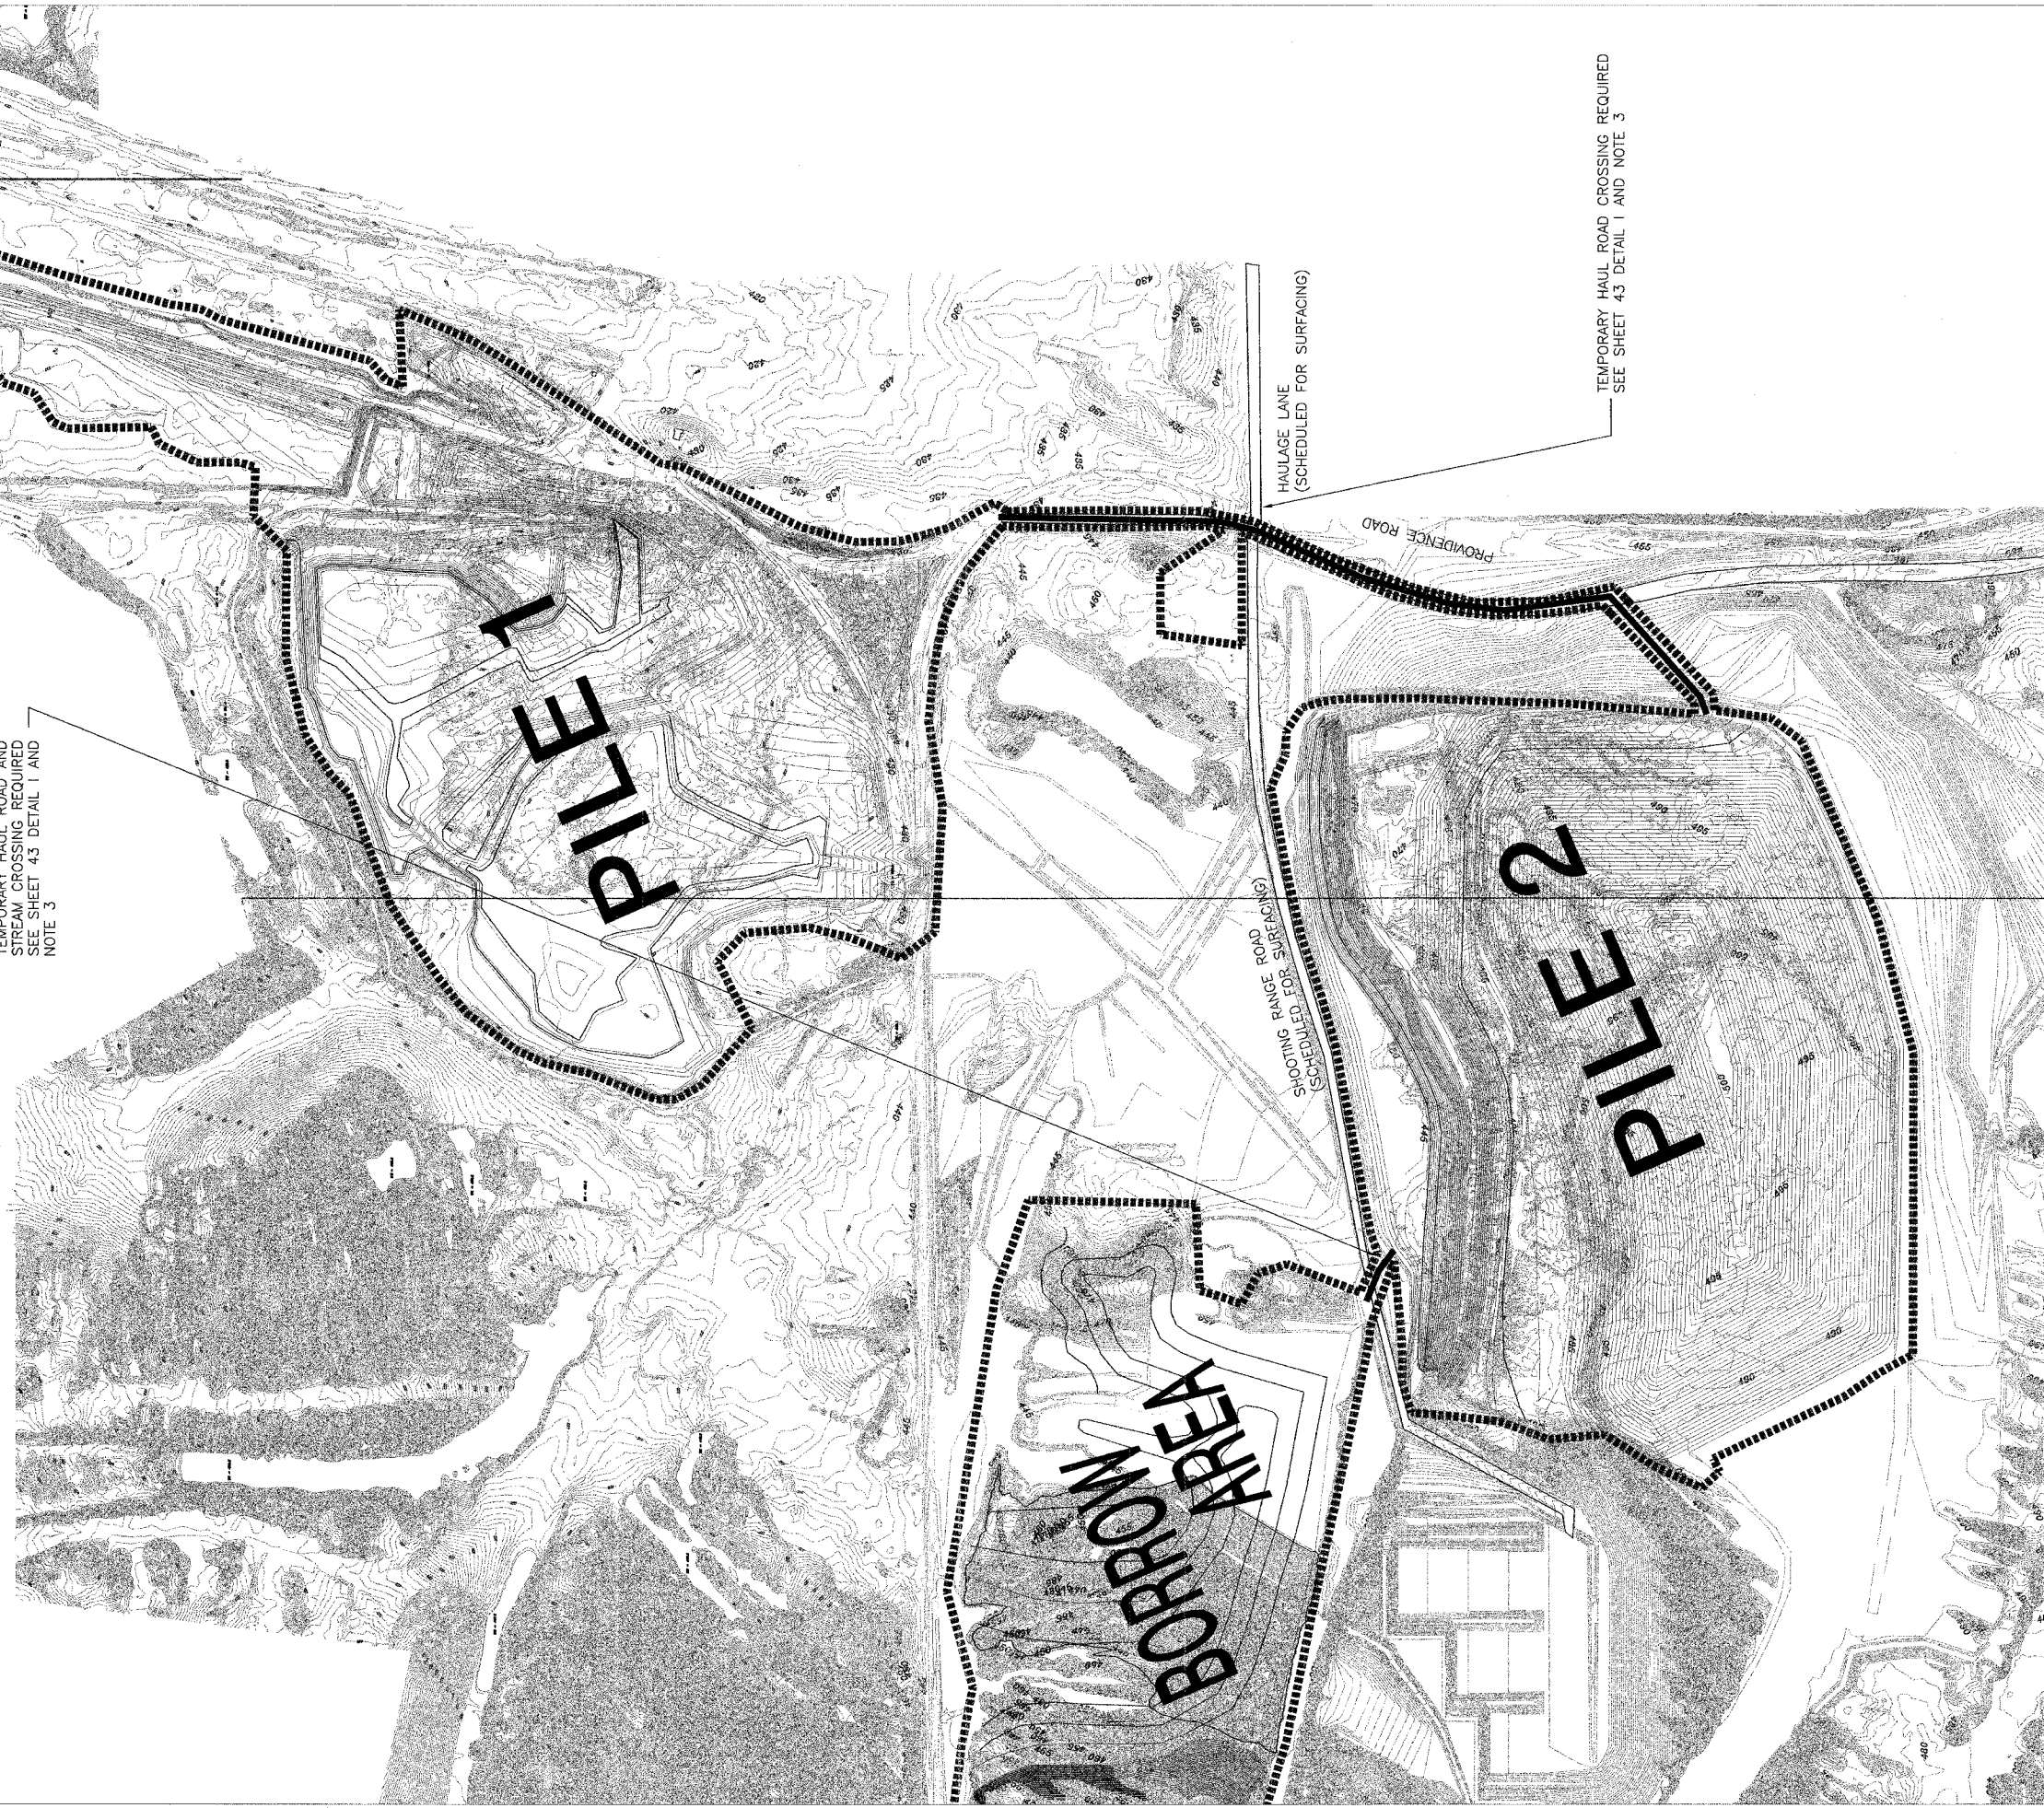

Drawn By: M.T. Date: 11-2005
Checked By: J.P. Date: 01/06
Date: 2/1/06

Sahara C.C. #6 Phase V
Reclamation Project
AML-GSIE-0317
Saline County

State of Illinois
Department of Natural Resources