



F.A.P. RTE.	SECTION	COUNTY	TOTAL SHEETS	SHEET NO.
395	0610 RS-1	COOK	26	7
STA. 162+77		TO STA. 166+19		
FED. ROAD DIST. NO. 1		ILLINOIS	FED. AID PROJECT	

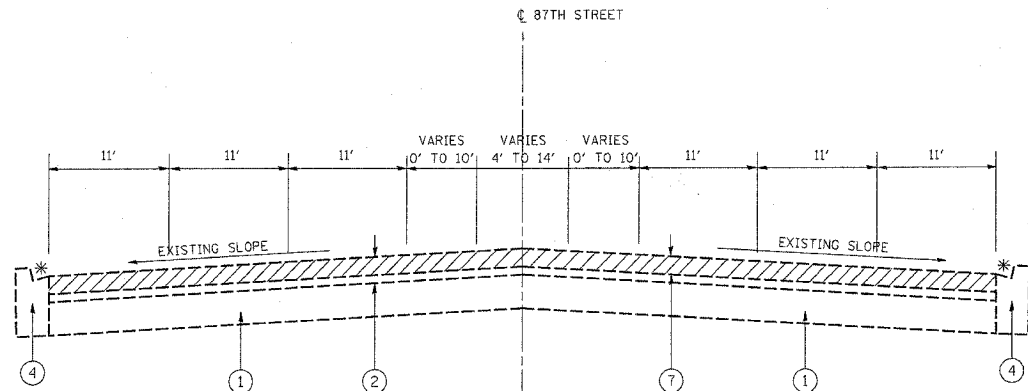

EXISTING TYPICAL SECTION
87TH STREET
STATION
162+77 TO 166+19

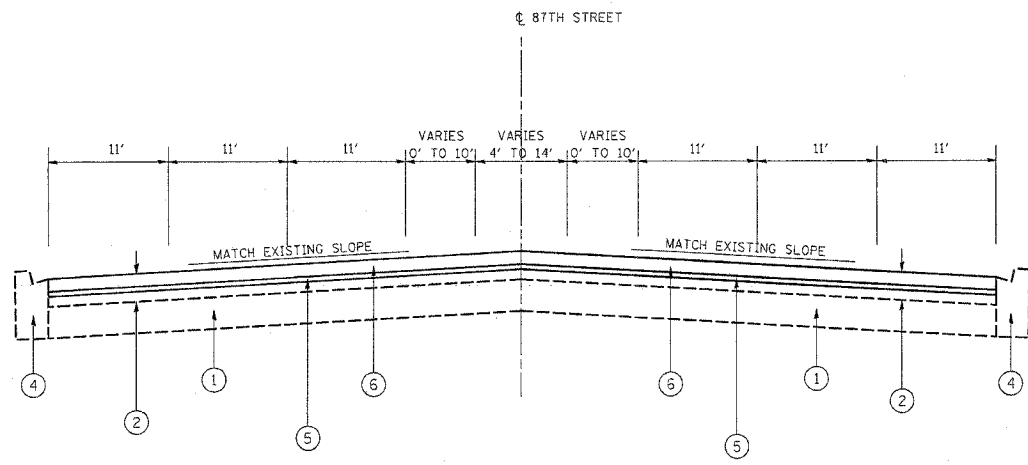

PROPOSED TYPICAL SECTION
87TH STREET
STATION
162+77 TO 166+19

LEGEND

- ① EXISTING PCC BASE COURSE, 10''(±)
- ② EXISTING BIT. CONCRETE SURFACE COURSE, 5''(±)
- ③ EXISTING PCC SIDEWALK, 5''
- ④ EXISTING COMBINATION CONC. CURB & GUTTER, TYPE B-6.12
- ⑤ PROPOSED POLYMERIZED LEVELING BINDER (MM), SUPERPAVE, IL-4.75, N50, 3/4 ''
- ⑥ PROPOSED BIT. CONC. SURFACE COURSE, SUPERPAVE, MIX "F", N90, 1 3/4 ''
- ⑦ BITUMINOUS SURFACE REMOVAL - 2 1/2 ''

NOTES:

- ① 14' PAINTED MEDIAN FROM STA. 129+48 TO STA. 132+30
 - ② 5' PAINTED MEDIAN FROM STA. 163+88 TO STA. 165+64
- * SIDEWALK REMOVAL AND REPLACEMENT LOCATIONS AND CURB AND GUTTER REMOVAL AND REPLACEMENT LOCATIONS TO BE DETERMINED IN THE FIELD BY THE RESIDENT ENGINEER.

PLOT DATE = 12/14/2005
 PLOT SCALE = 3/8" = 1'-0"
 USER NAME = smthkl

REVISIONS	
NAME	DATE

ILLINOIS DEPARTMENT OF TRANSPORTATION

TYPICAL SECTIONS

SCALE: VERT. DATE
HORIZ. DRAWN BY
CHECKED BY