


CONTRACT NO. 60A59				
F.A.P. RTE.	SECTION	COUNTY	TOTAL SHEETS	SHEET NO.
330	91 Y - T	COOK	12	6
STA.		TO STA.		
FED. ROAD DIST. NO. 1		ILLINOIS HIGHWAY PROJECT		

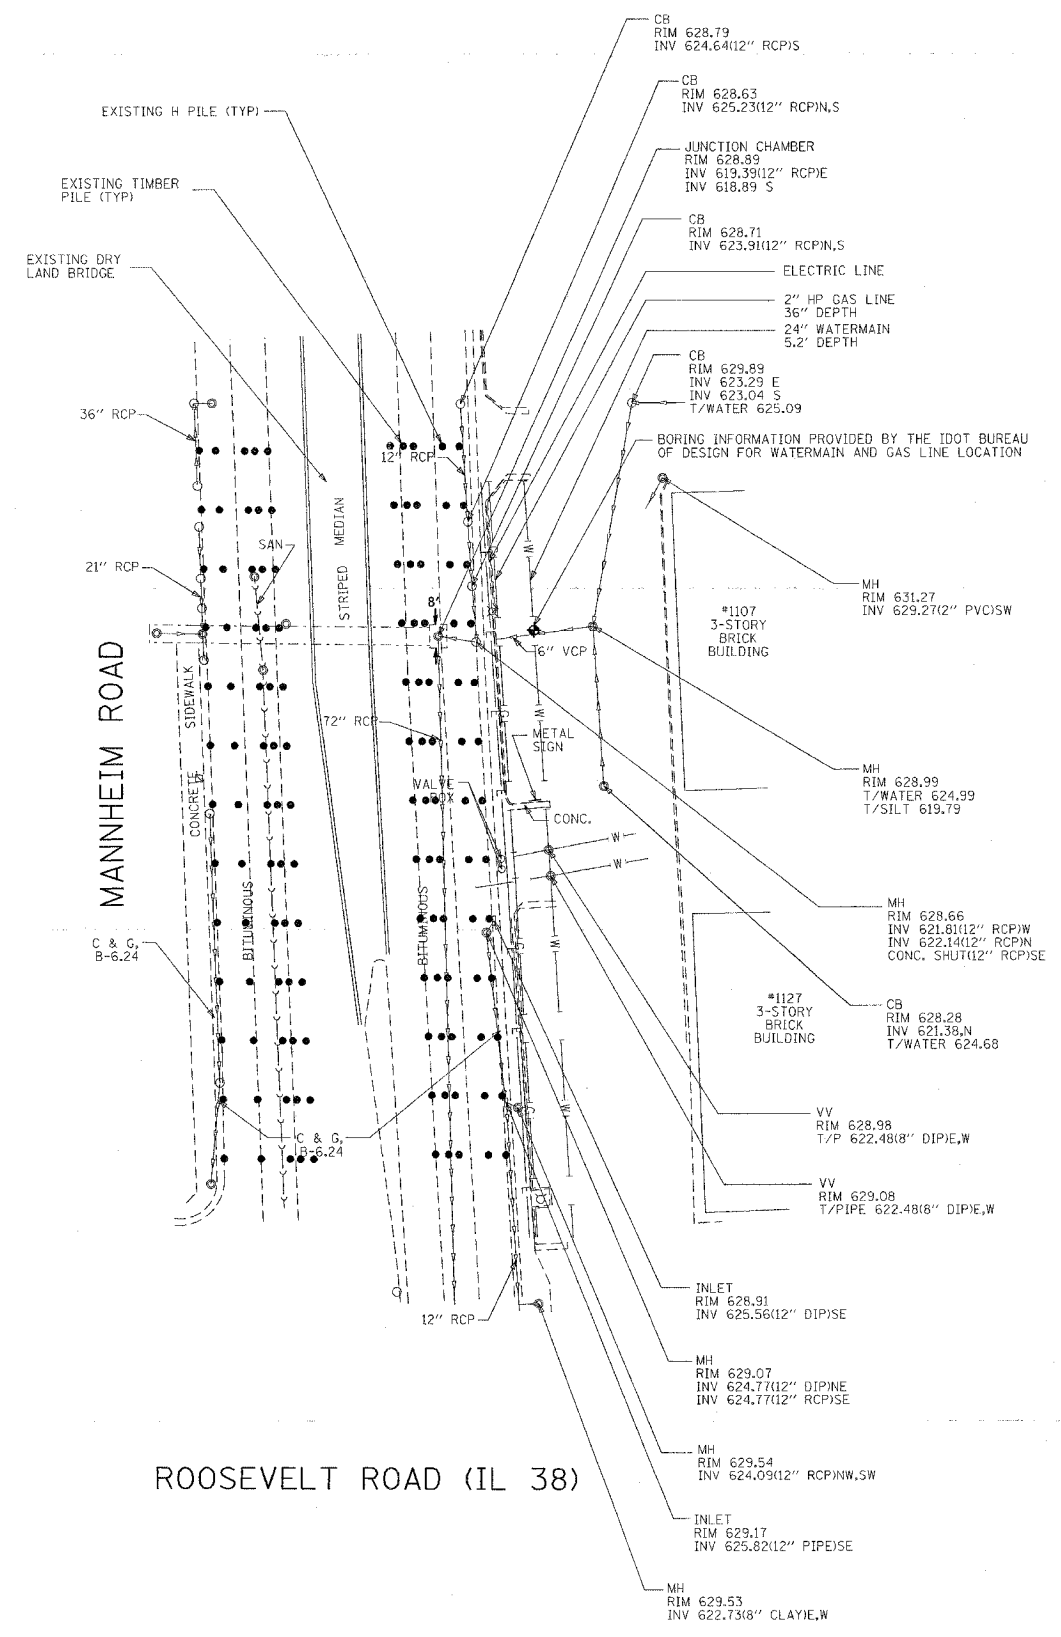

LEGEND		
SANITARY SEWER	8" PVC	8" PVC
FORCE MAIN	FM - FM	FM - FM
STORM SEWER	8" RCP	8" RCP
UNDERDRAIN	UD	UD
MANHOLE	○	○
CATCH BASIN	○	○
INLET	□	□
CLEANOUT	○	○
WATER MAIN	W - 18"	W - 18"
VALVE VAULT	⊗	⊗
VALVE BOX	⊗	⊗
FIRE HYDRANT	⋈	⋈
UTILITY CROSSING	∩	∩
FLARED END SECTION	∩	∩
TRENCH BACKFILL	⊘	⊘
RIP RAP	⊘	⊘
STREET LIGHT/PARKING LOT LIGHT	⊘	⊘
POWER POLE	⊘	⊘
STREET SIGN	⊘	⊘
FENCE	X - X	X - X
GAS MAIN	G - 18"	G - 18"
OVERHEAD LINE	OH	OH
TELEPHONE LINE	T - T	T - T
ELECTRIC LINE	E - E	E - E
CABLE TV LINE	CATV - CATV	CATV - CATV
HIGH WATER LEVEL	HWL XX	HWL XX
NORMAL WATER LEVEL	NWL XX	NWL XX
CONTOUR LINE	XXXX	XXXX
TOP OF CURB ELEVATION	TC XXX.XX	TC XXX.XX
GUTTER ELEVATION	G XXX.XX	G XXX.XX
SPOT ELEVATION	XXX.XX	XXX.XX
TOP OF FOUNDATION	TF XXX.XX	TF XXX.XX
GRADE AT FOUNDATION	GF XXX.XX	GF XXX.XX
HIGH OR LOW POINT	⊕ - ⊕	⊕ - ⊕
OVERLAND FLOOD ROUTE	→	→
PAVEMENT FLOW DIRECTION	→	→
SWALE FLOW DIRECTION	→	→
DEPRESSED CURB AND GUTTER	▬	▬
REVERSE CURB AND GUTTER	▬	▬



REVISIONS	
NAME	DATE

ILLINOIS DEPARTMENT OF TRANSPORTATION

EXISTING CONDITIONS

SCALE: VERT. 1" = 50'
HORIZ. DATE

DRAWN BY
CHECKED BY

PLOT DATE = 11/21/2005
PLOT SCALE = 50.0000' / IN.
USER NAME = trent