


ROUTE	SECTION	COUNTY	TOTAL SHEETS	SHEET NUMBER
FAP 383	2005-028 I	COOK	16	9

CONTRACT 62965  
Sheet 3 of 3

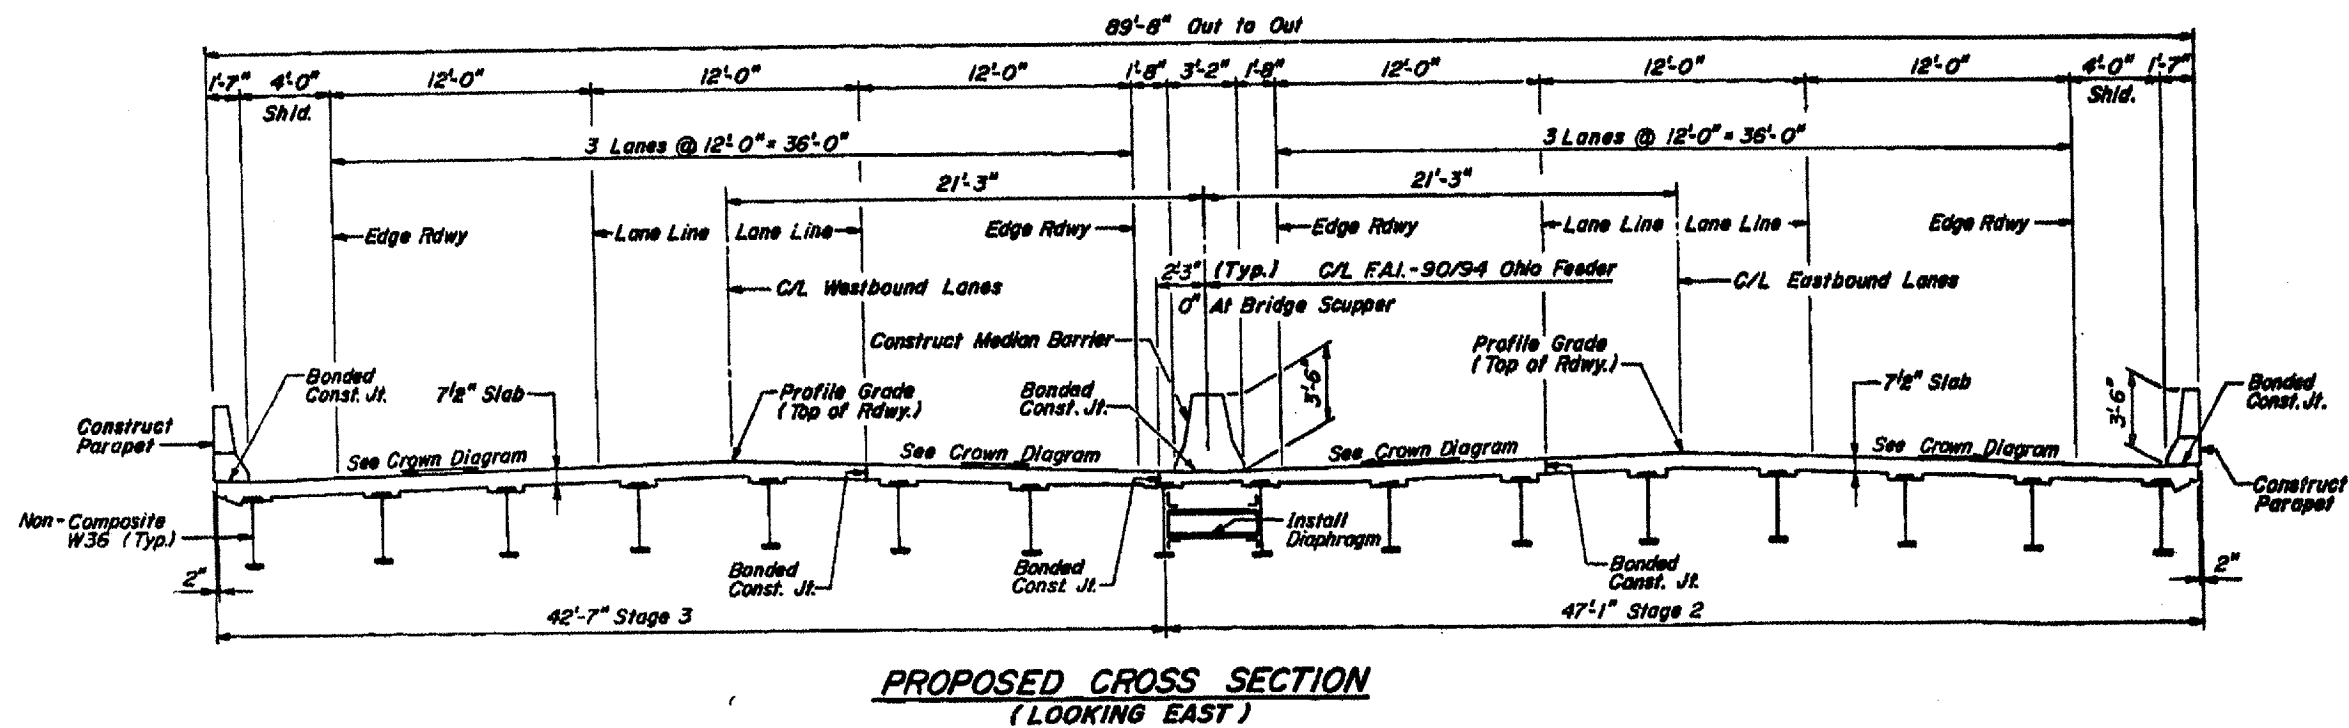

ILLINOIS DEPARTMENT OF TRANSPORTATION  
LOC 2 (SN 016-1053)  
OHIO ST EAST APPROACH  
FOR INFORMATION ONLY