
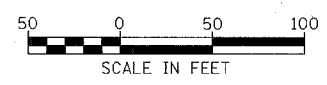
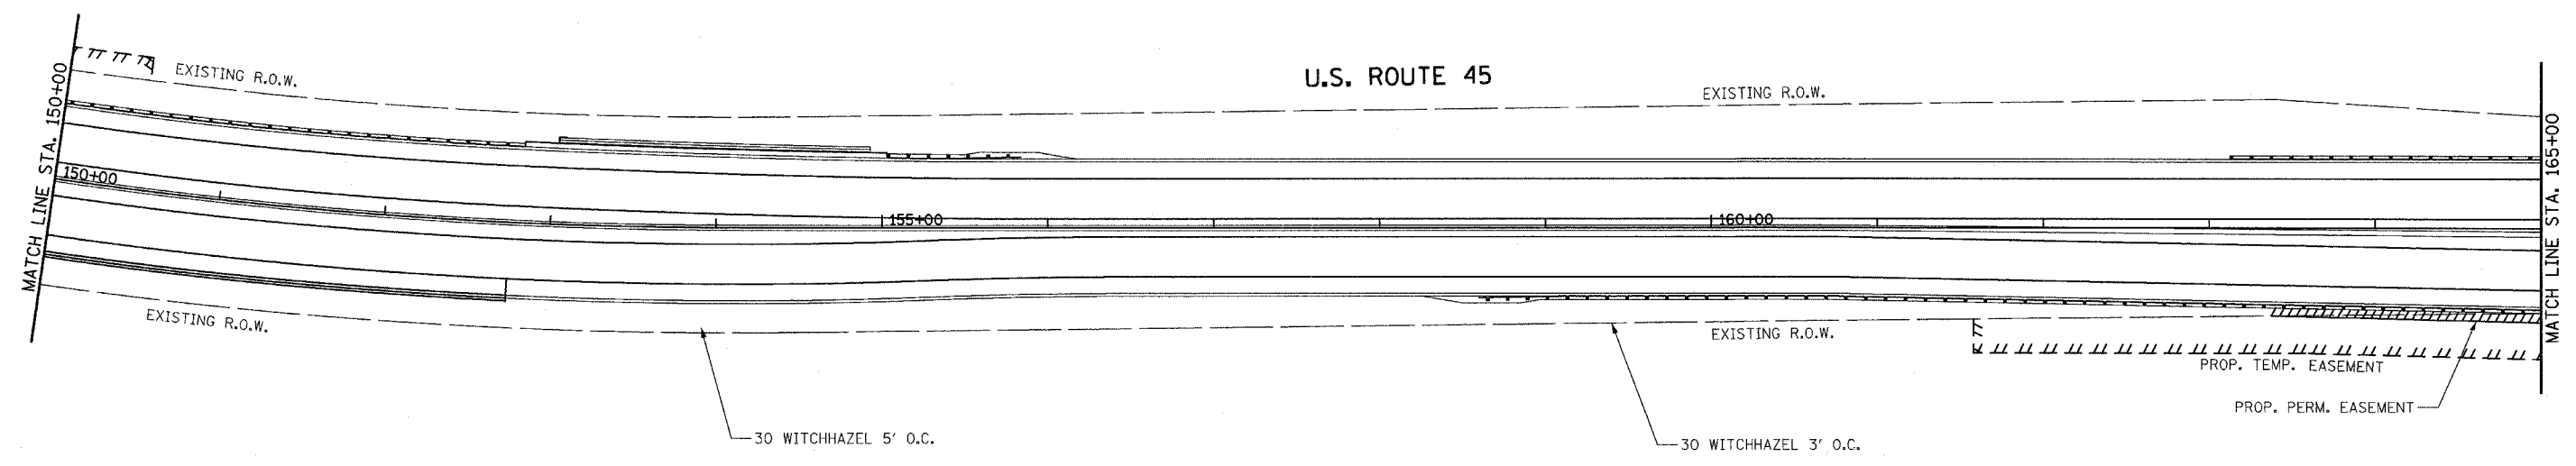
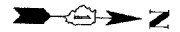


F&P REF.	SECTION	COUNTY	TOTAL SHEETS	SHEET NO.
330	(102 & 102X) LS	COOK	14	6
STA. 140+00		TO STA. 165+00		
FED. ROAD DIST. NO. 1		ILLINOIS		FED. AID PROJECT

D-91-227-05

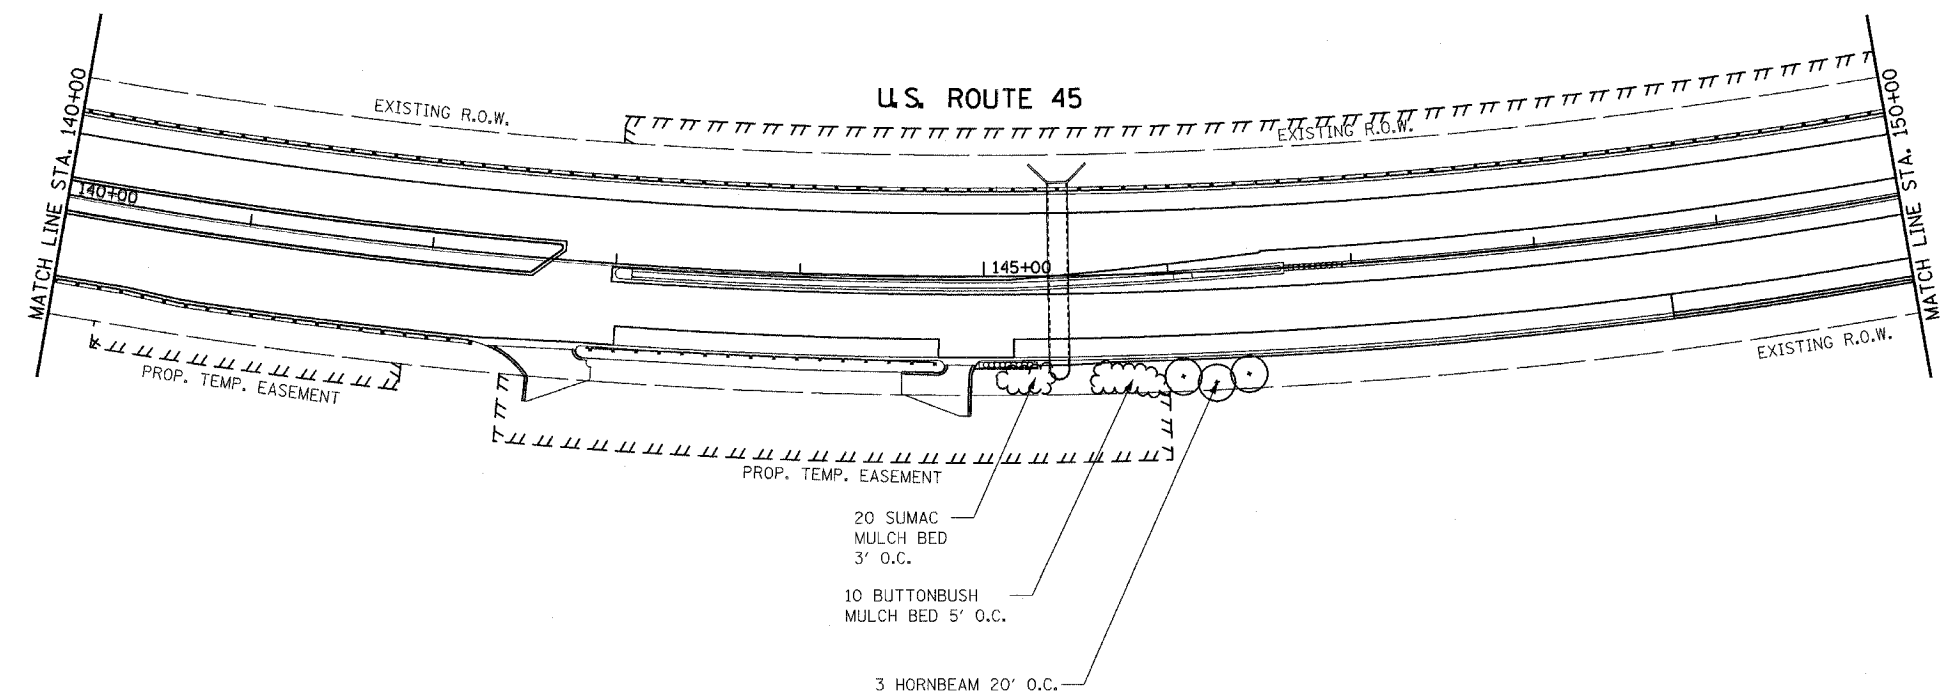

ILLINOIS DEPARTMENT OF TRANSPORTATION
DISTRICT NO. 1 SCHAUMBURG
LANDSCAPING PLAN
U.S. ROUTE 45
SCALE AS SHOWN
DATE OCT 25, 2005
DRAWN BY BSB
CHECKED BY CES