
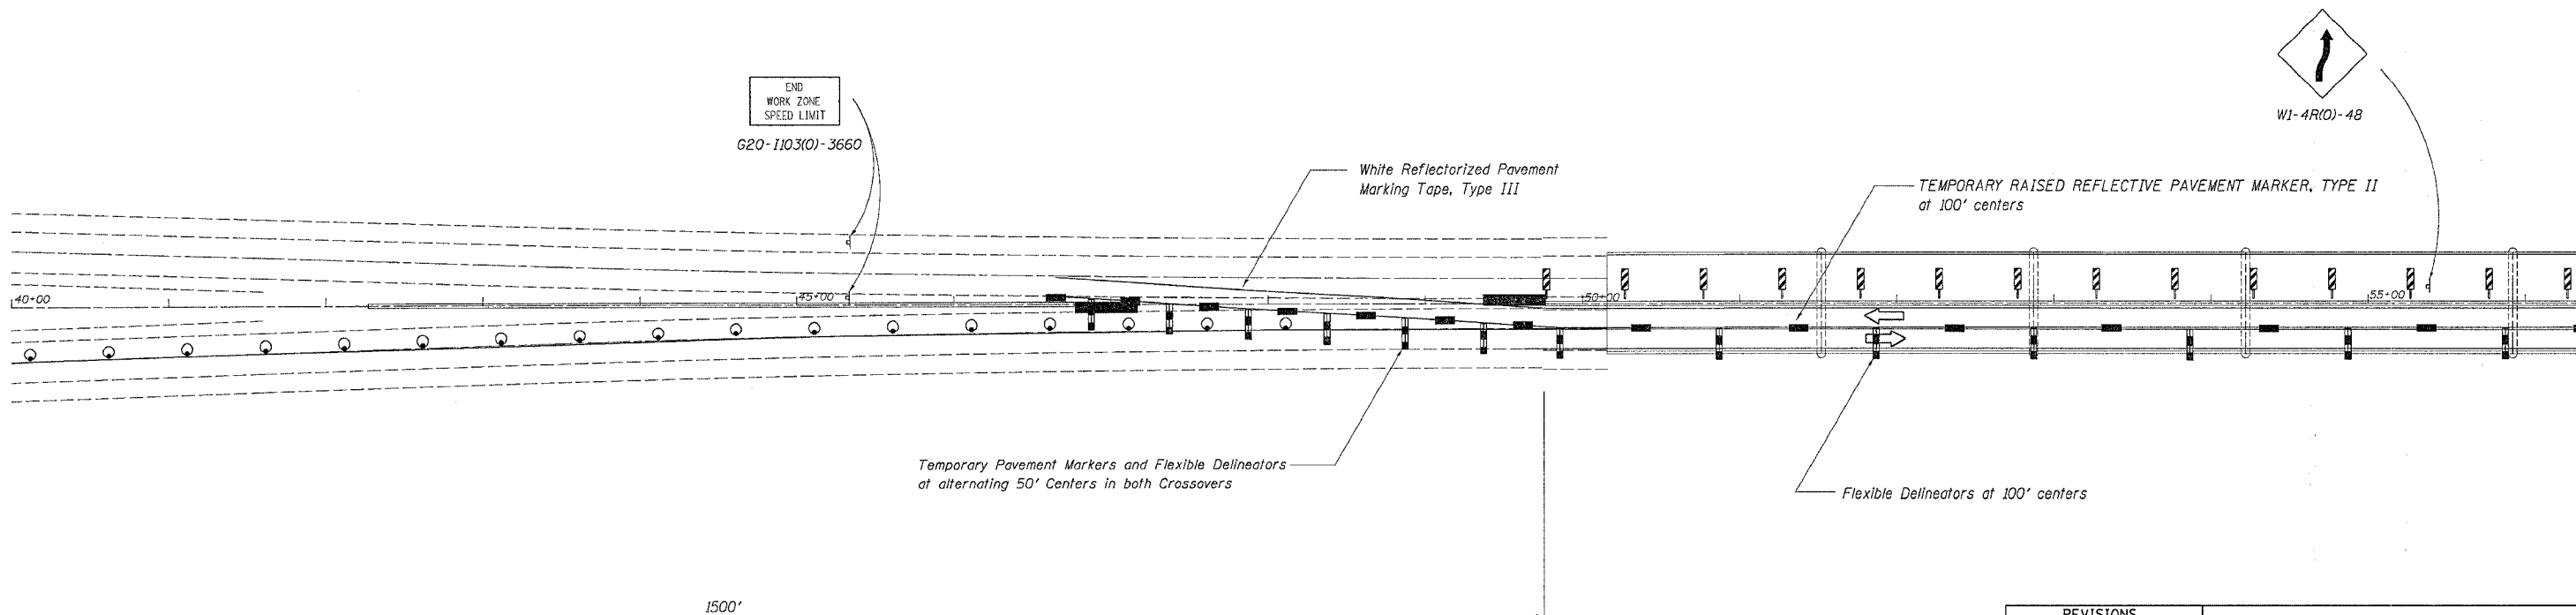


F.A.I. RTE.	SECTION	COUNTY	TOTAL SHEETS	SHEET NO.
180	106-3.78-118M-1		15	5
STA.	TO STA.			
FED. ROAD DIST. NO.	ILLINOIS	FED. AID PROJECT		
Putnam Counties				

Traffic Control Plan

Stage II

Refer to Traffic Control & Protection Standard 701431-03 for additional details and signing requirements

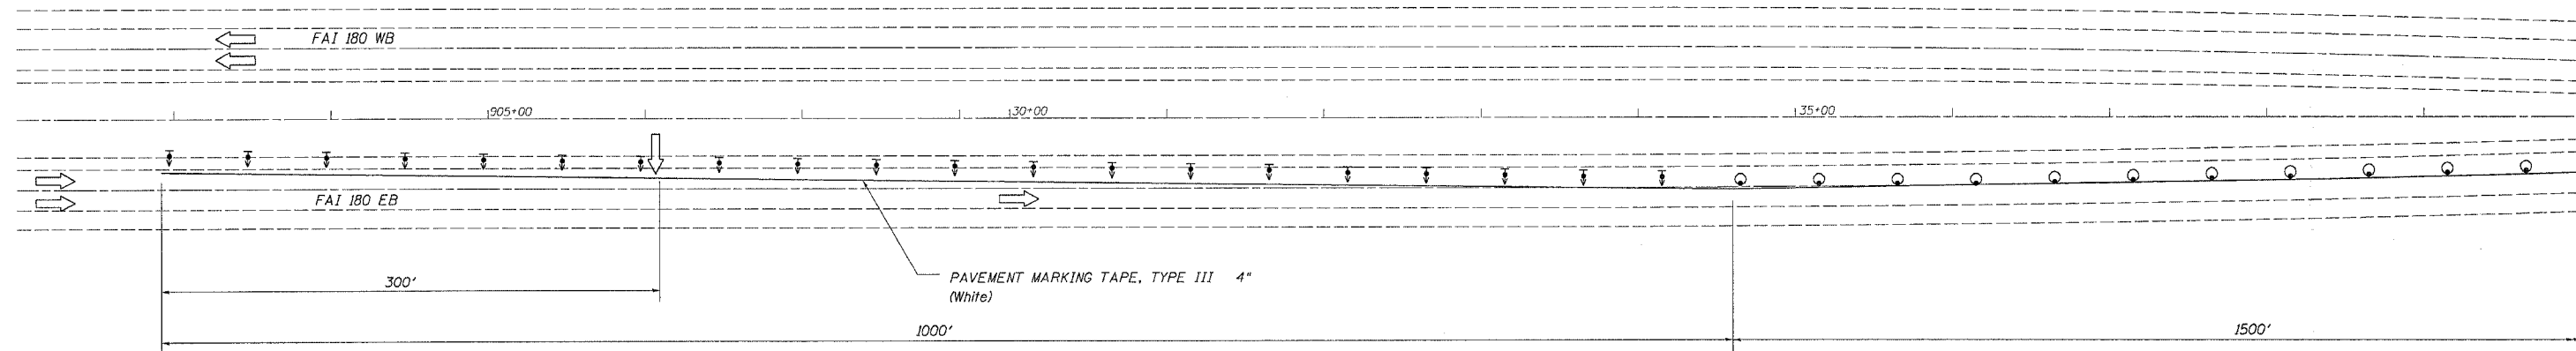

PLOT DATE = Nov Dec 19 13:13:08 2005
 FILE NAME = D:\SRV\plan\0766088\0766088.dgn
 PLOT SCALE = 50.0000 / IN.
 USER NAME = ltnedj

REVISIONS	
NAME	DATE

ILLINOIS DEPARTMENT OF TRANSPORTATION

SCALE: VERT. DATE
 HORIZ. CHECKED BY
 DRAWN BY