
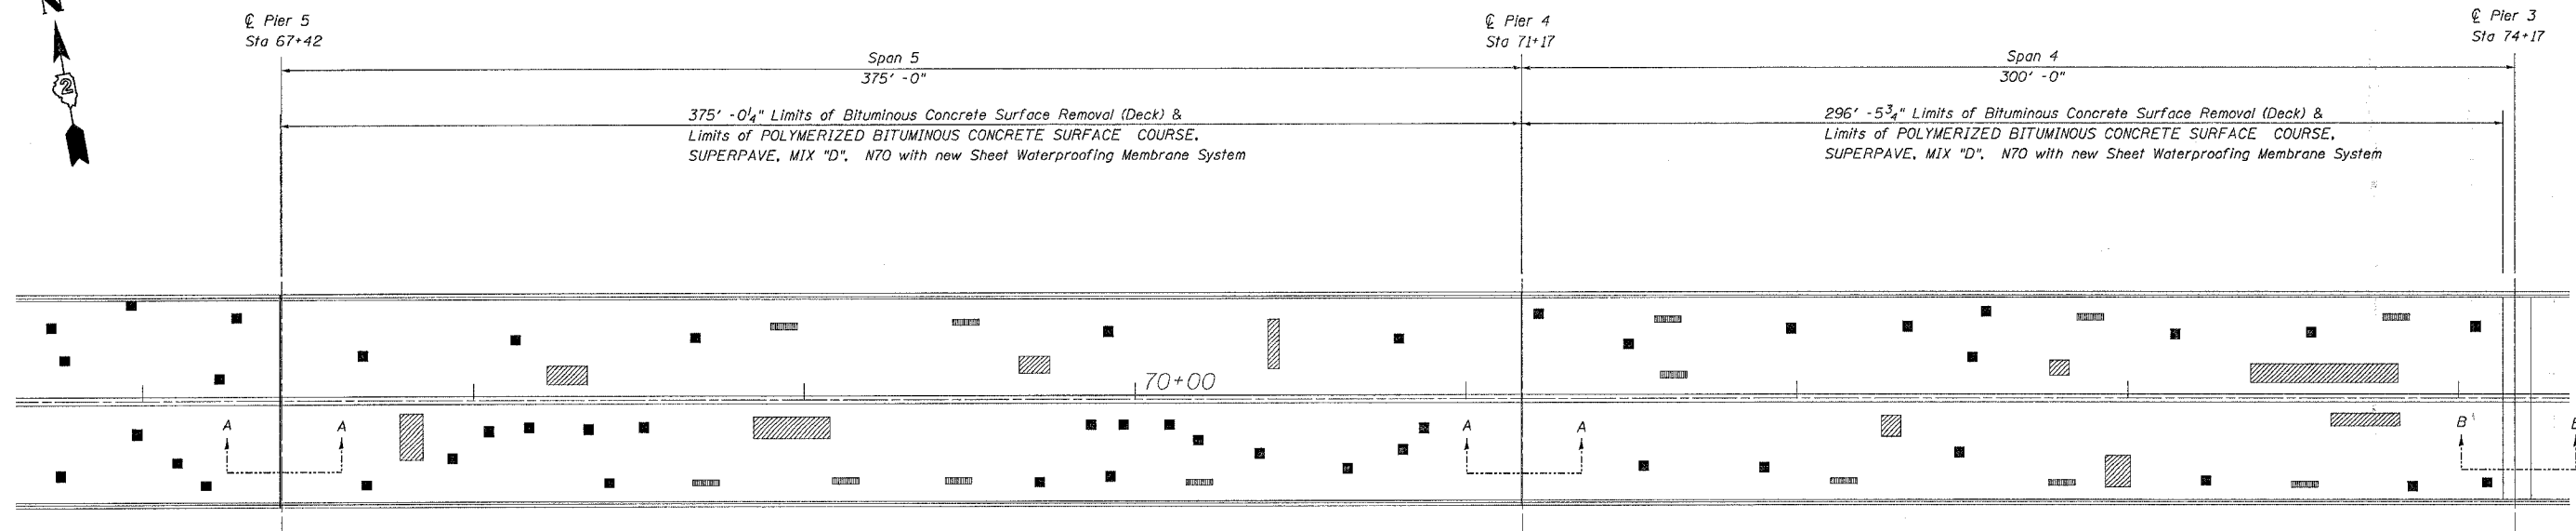


F.A.I. RTE.	SECTION	COUNTY	TOTAL SHEETS	SHEET NO.
180	(06-3,78-1)BM-1		15	10
STA.	TO STA.			
FED. ROAD DIST. NO.	ILLINOIS	FED. AID PROJECT		
Putnam Counties				

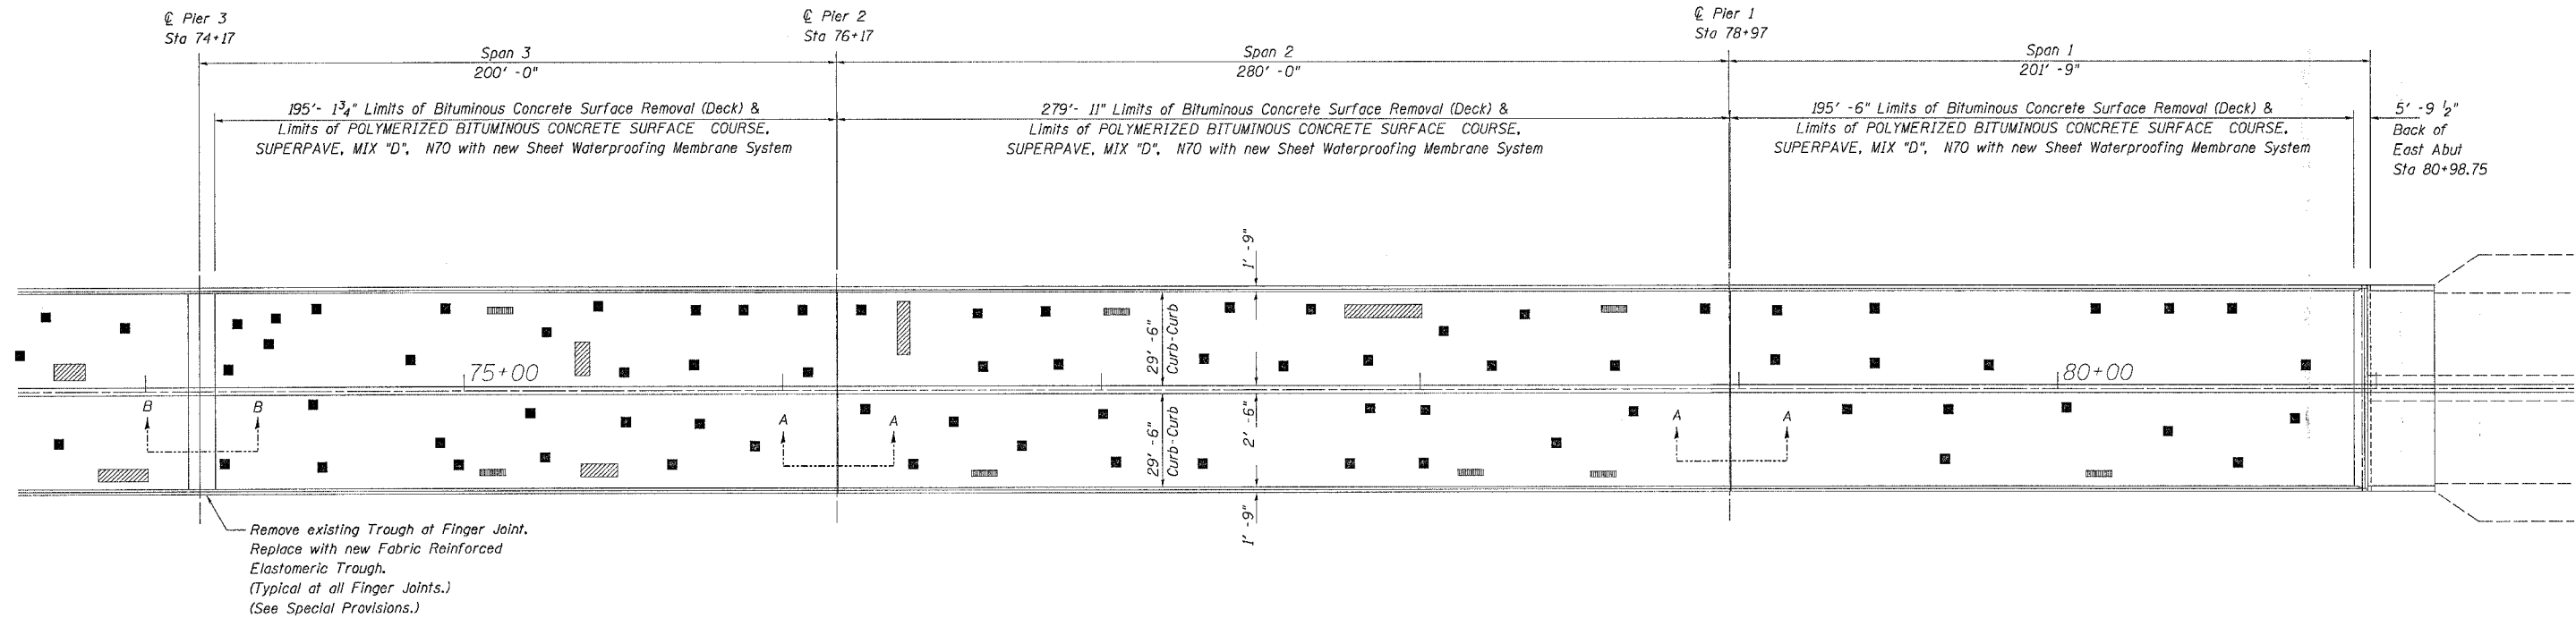

- Legend
- Deck Slab Repair (Partial)
  - ▨ Deck Slab Repair (Full Depth - Type I)
  - ▩ Deck Slab Repair (Full Depth - Type II)

For Section A-A,  
See Sheet 9

For Section B-B  
See Sheet 12

Deck Plan - Spans 1-5  
FAI 180 (I-180)  
Section (06-3,78-1)BM-1  
Bureau & Putnam Counties  
Structure No. 078-0001

PLOT DATE = Mon, Dec 19, 12:34:59, 2005  
 FILE NAME = D:\SRV\plan\0780001\0780001.dgn  
 PLOT SCALE = 50.0000 / IN.  
 REFERENCE = #REF#