


F.A.P. RTE.	SECTION	COUNTY	TOTAL SHEETS	SHEET NO.
309	16R-2	WHITESIDE	647	134
STA. 1126+00		TO STA. 1132+00		
FED. ROAD DIST. NO. 2   ILLINOIS   FED. AID PROJECT				

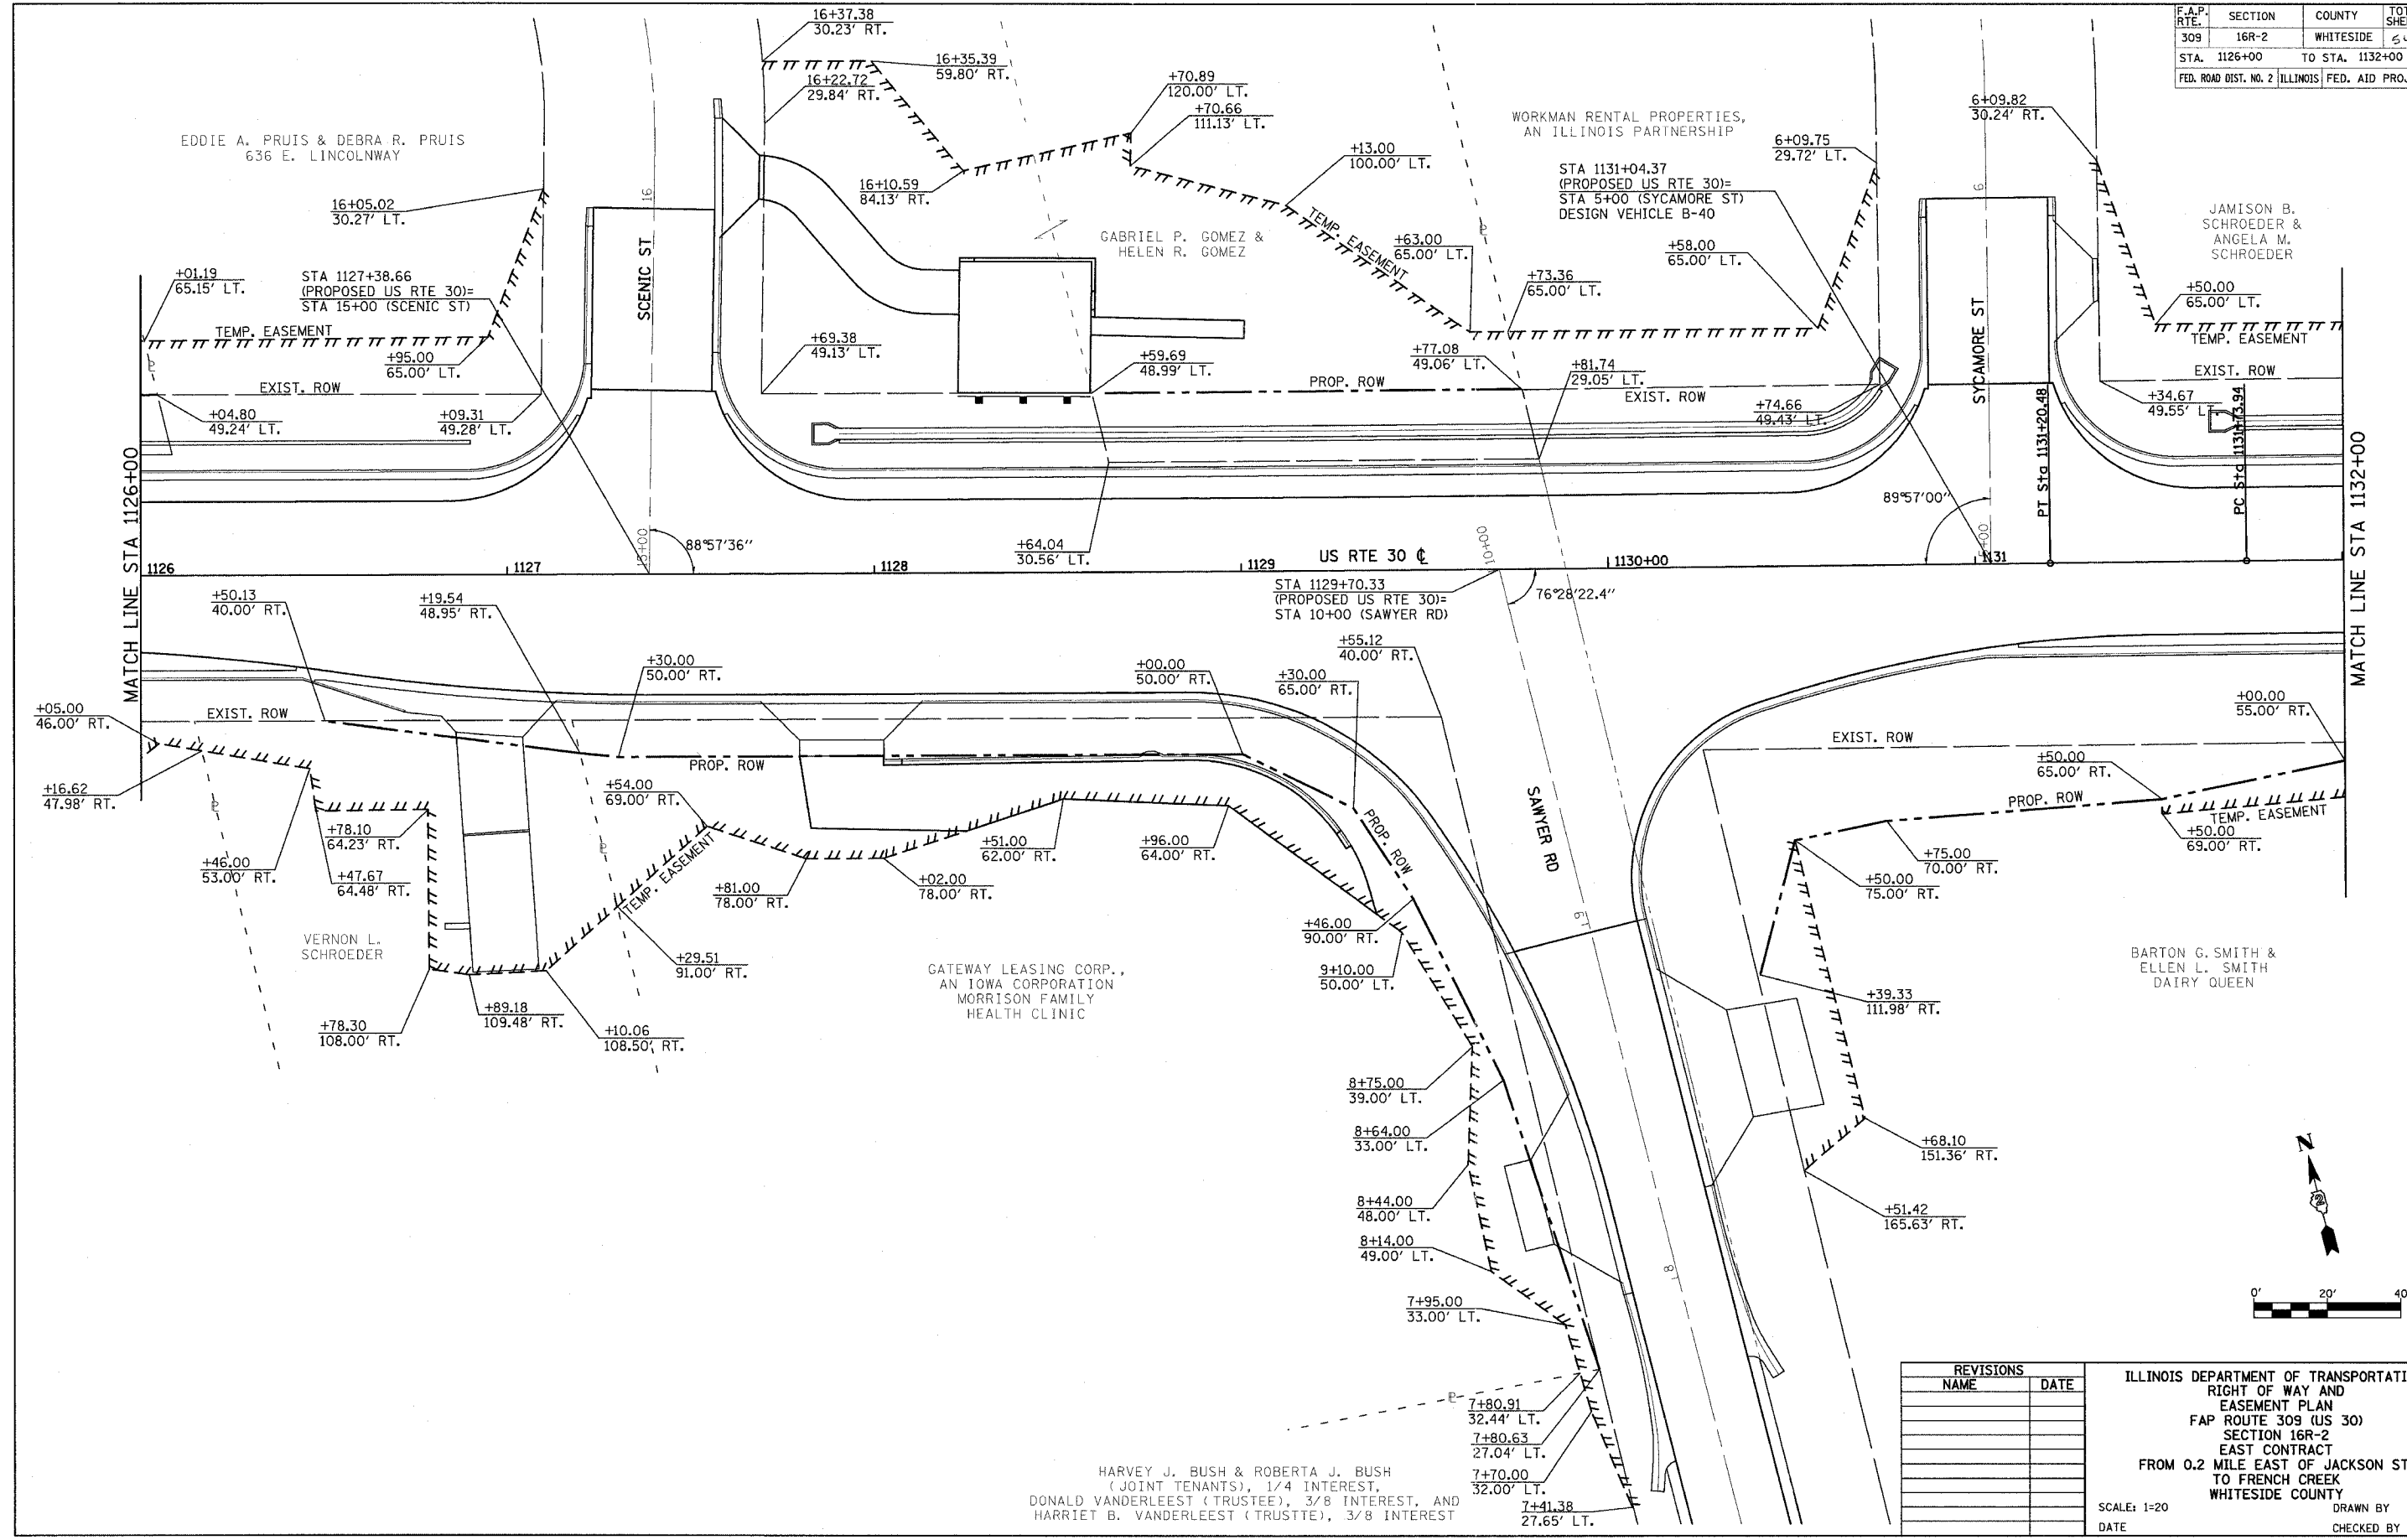

REVISIONS	
NAME	DATE

ILLINOIS DEPARTMENT OF TRANSPORTATION  
 RIGHT OF WAY AND  
 EASEMENT PLAN  
 FAP ROUTE 309 (US 30)  
 SECTION 16R-2  
 EAST CONTRACT  
 FROM 0.2 MILE EAST OF JACKSON ST.  
 TO FRENCH CREEK  
 WHITESIDE COUNTY

SCALE: 1=20  
 DATE \_\_\_\_\_ DRAWN BY \_\_\_\_\_  
 CHECKED BY \_\_\_\_\_

HARVEY J. BUSH & ROBERTA J. BUSH  
 (JOINT TENANTS), 1/4 INTEREST,  
 DONALD VANDERLEEST (TRUSTEE), 3/8 INTEREST, AND  
 HARRIET B. VANDERLEEST (TRUSTEE), 3/8 INTEREST