



F.A.P. RTE.	SECTION	COUNTY	TOTAL SHEETS	SHEET NO.
309	16R-2	WHITESIDE	547	139
STA. 1156+00 TO STA. 1162+00				
FED. ROAD DIST. NO. 2   ILLINOIS FED. AID PROJECT				

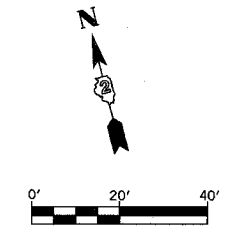

YOUNG ENTERPRISES,  
AN ILLINOIS PARTNERSHIP

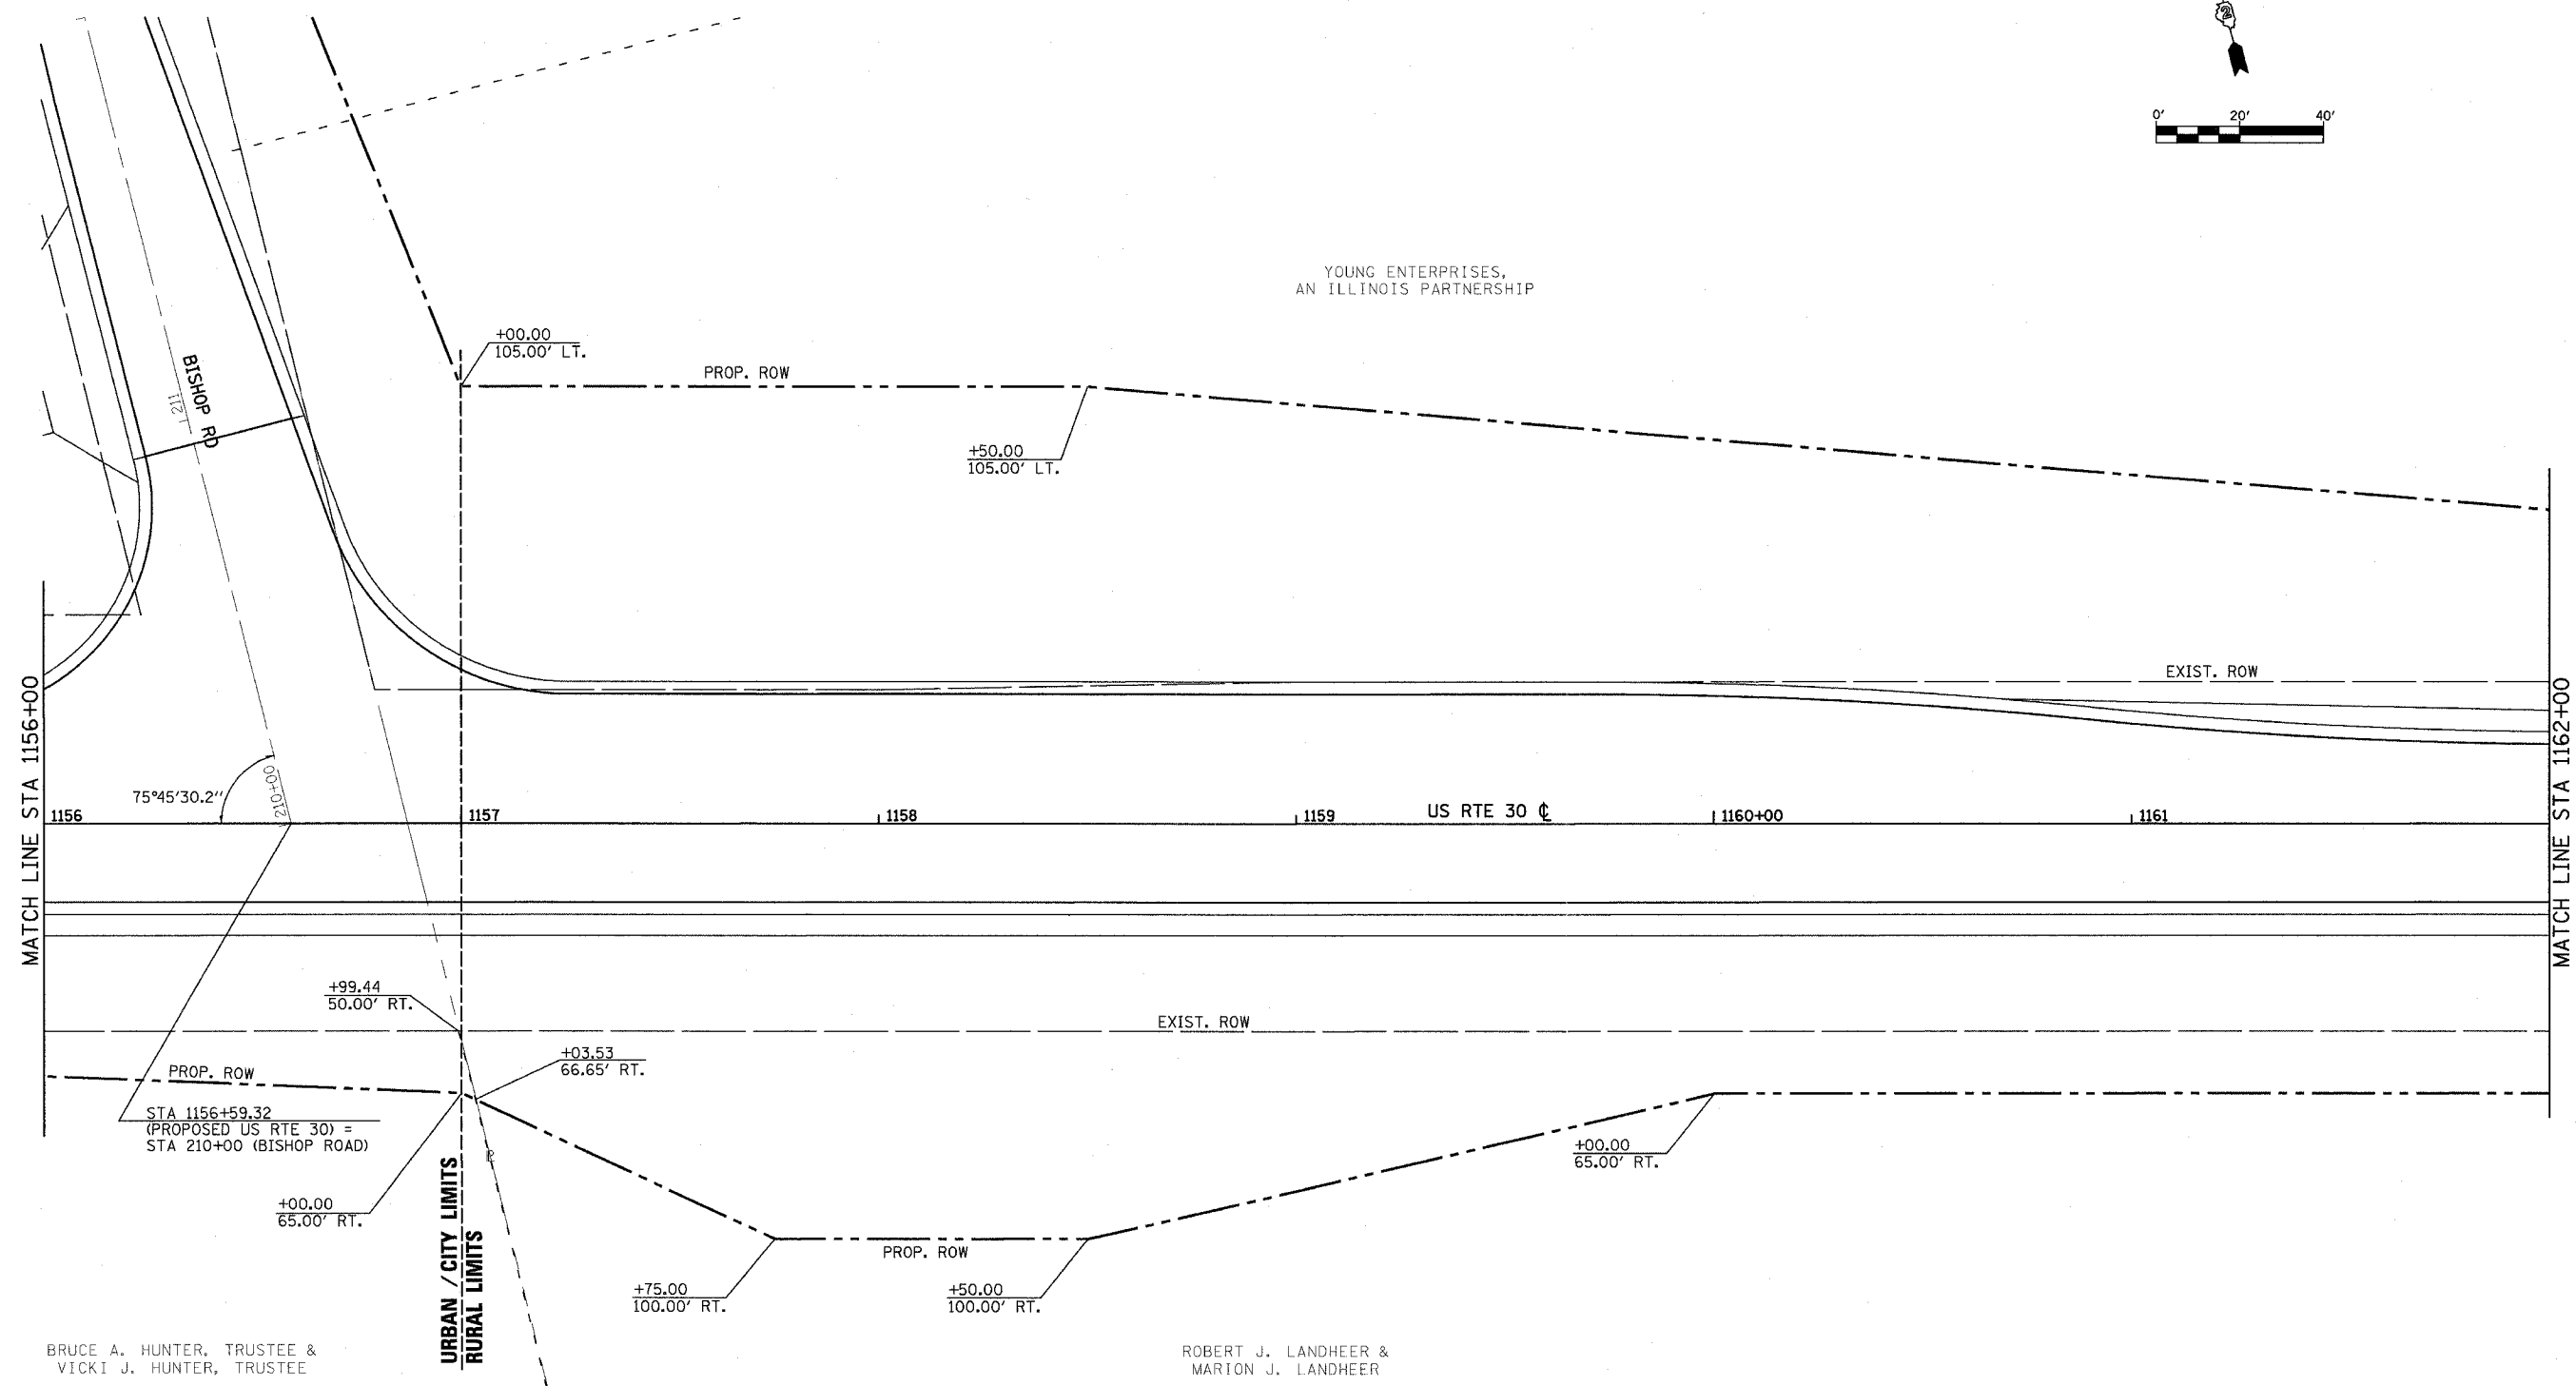

BRUCE A. HUNTER, TRUSTEE &  
VICKI J. HUNTER, TRUSTEE

ROBERT J. LANDHEER &  
MARTON J. LANDHEER

REVISIONS	
NAME	DATE

ILLINOIS DEPARTMENT OF TRANSPORTATION  
RIGHT OF WAY AND  
EASEMENT PLAN  
FAP ROUTE 309 (US 30)  
SECTION 16R-2  
EAST CONTRACT  
FROM 0.2 MILE EAST OF JACKSON ST.  
TO FRENCH CREEK  
WHITESIDE COUNTY

SCALE: 1=20  
DATE \_\_\_\_\_ DRAWN BY \_\_\_\_\_  
CHECKED BY \_\_\_\_\_