


F.A.P. RTE.	SECTION	COUNTY	TOTAL SHEETS	SHEET NO.
309	16R-2	WHITESIDE	547	339
STA. 1124+75.00 TO STA. 1125+25.00				
FED. ROAD DIST. NO. 2 ILLINOIS FED. AID PROJECT				

DATE	BY	REVISION

DATE	BY	REVISION

PLOT DATE = 04/27/05  
FILE NAME = 16R16R2.DWG  
PLOT SCALE = 1"=40'  
USER NAME = JWS/MS

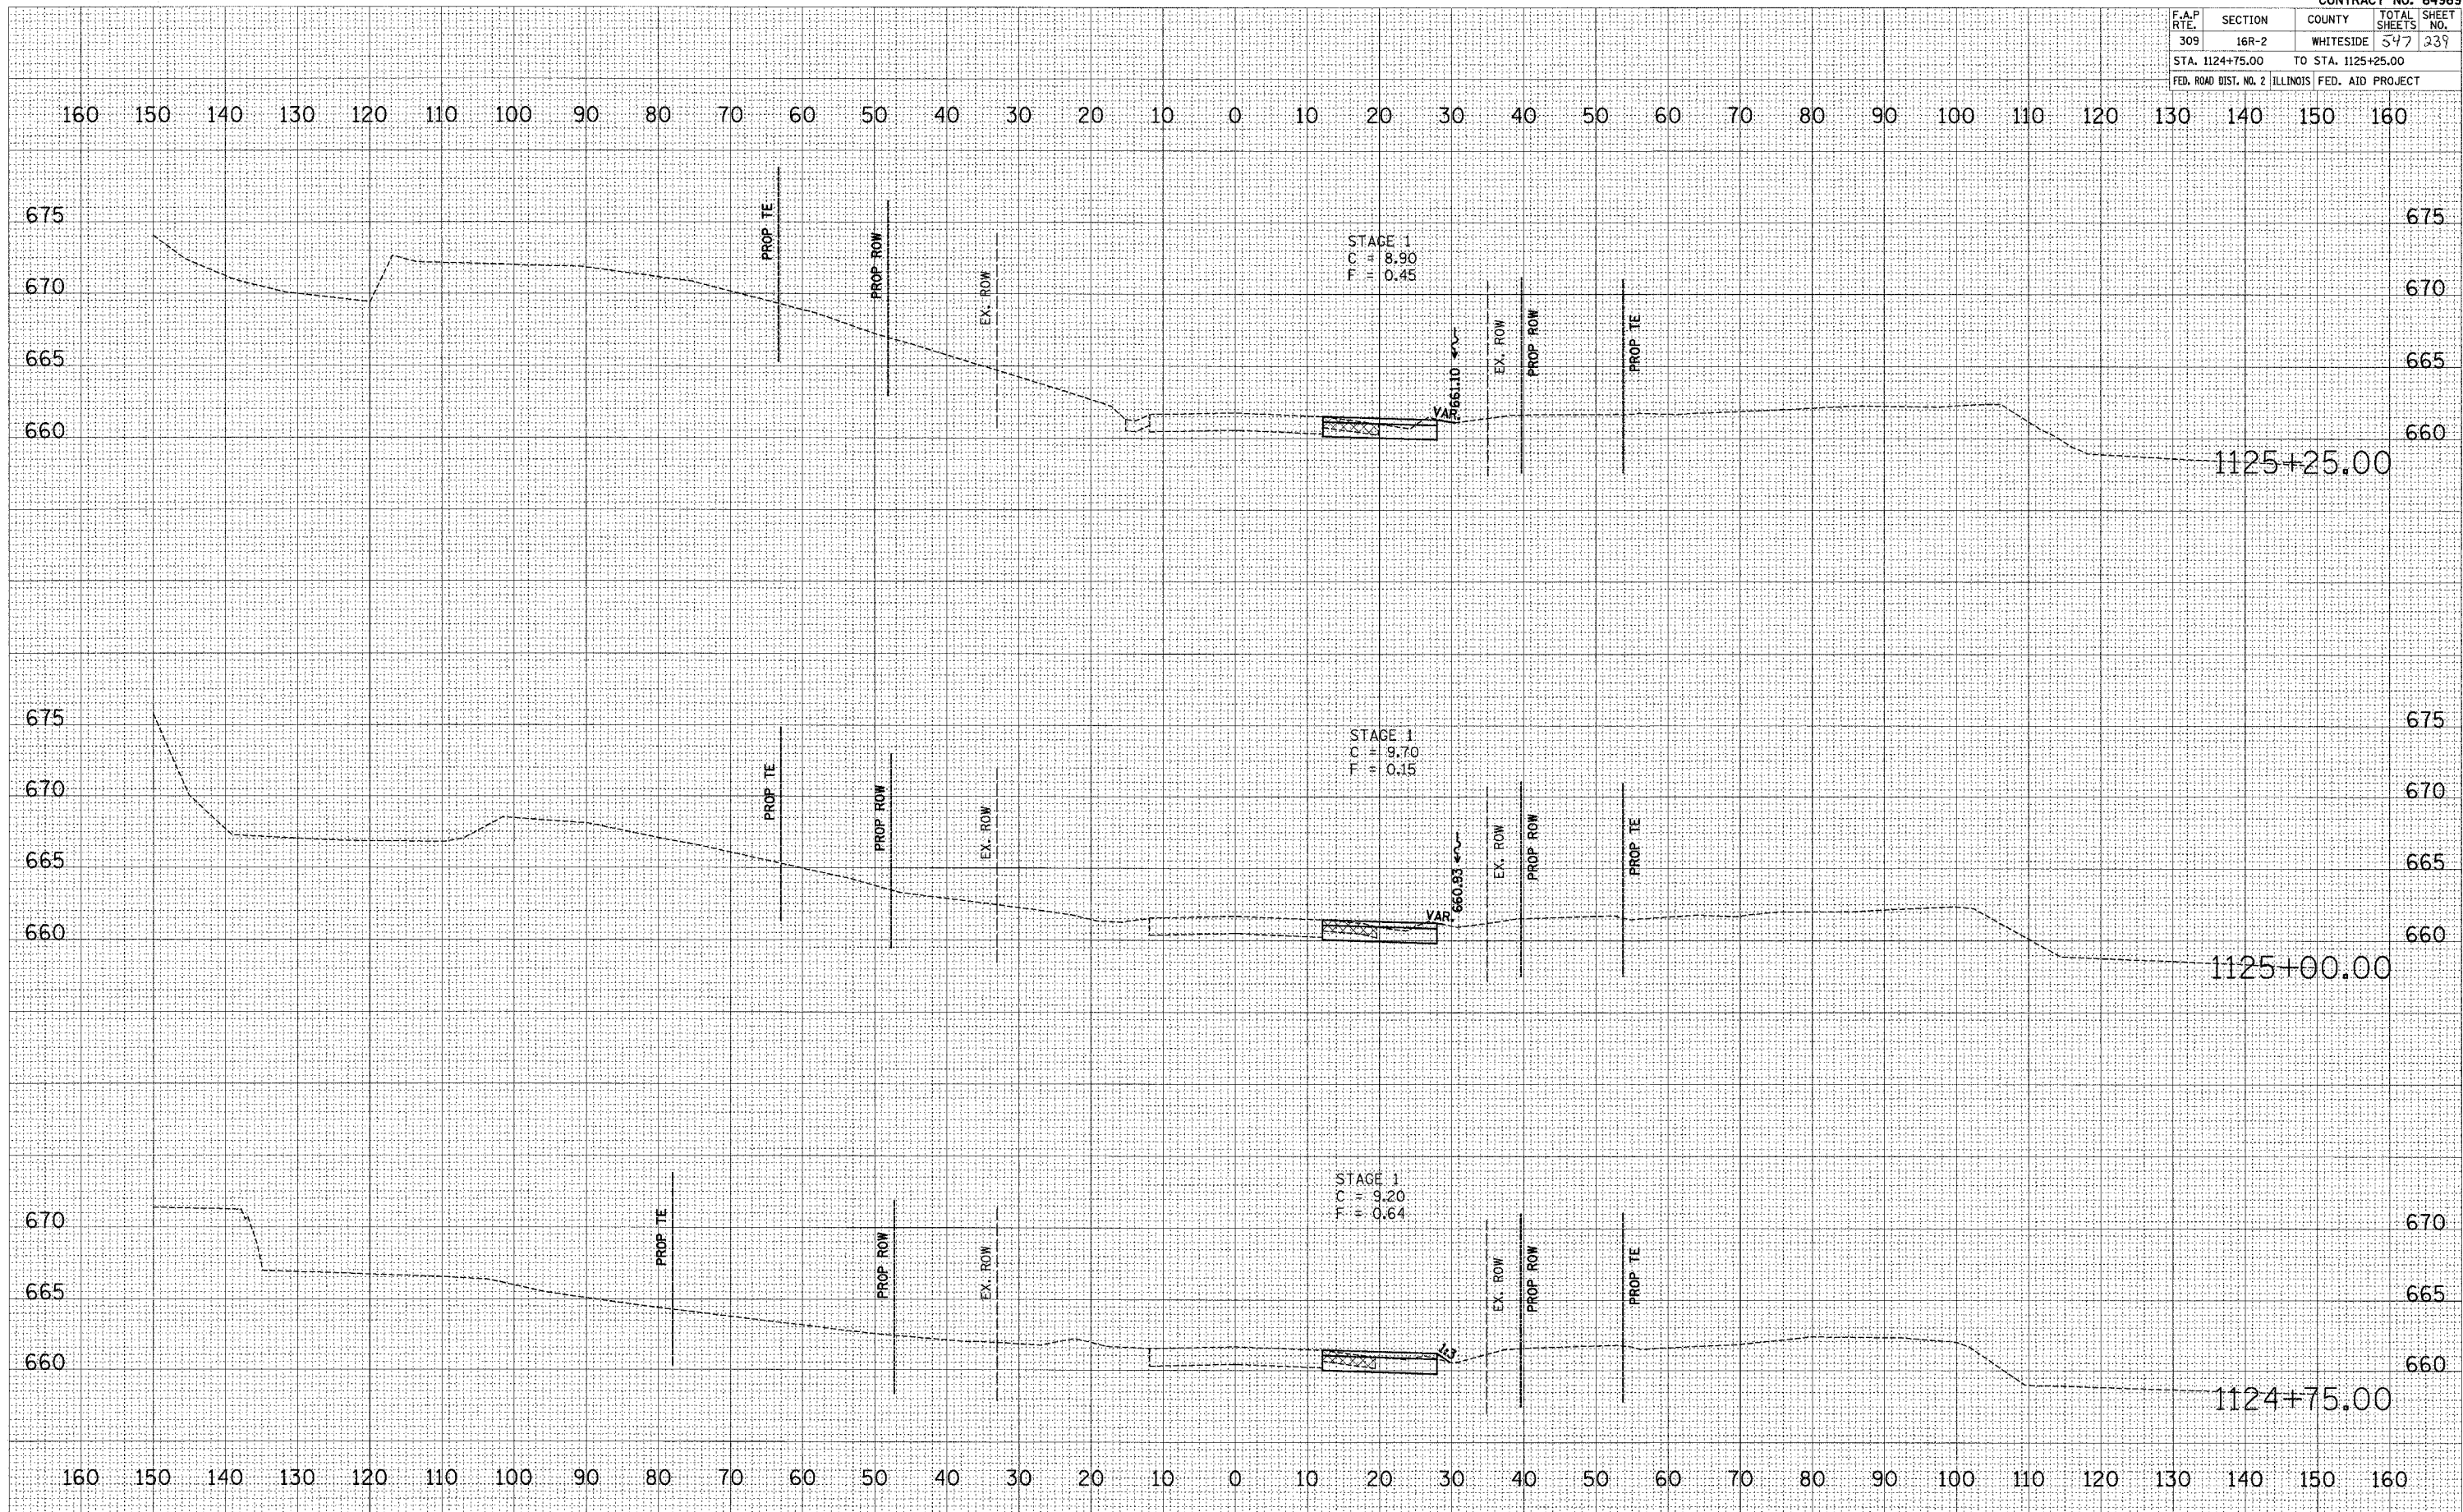

US ROUTE 30 - MAINTENANCE OF TRAFFIC - STAGE 1 & STAGE 2

12/29/2005 8:22:22 AM