


F.A.P. RTE.	SECTION	COUNTY	TOTAL SHEETS	SHEET NO.
309	16R-2	WHITESIDE	547	246
STA. 1125+50.00		TO STA. 1125+75.00		
FED. ROAD DIST. NO. 2		ILLINOIS		FED. AID PROJECT

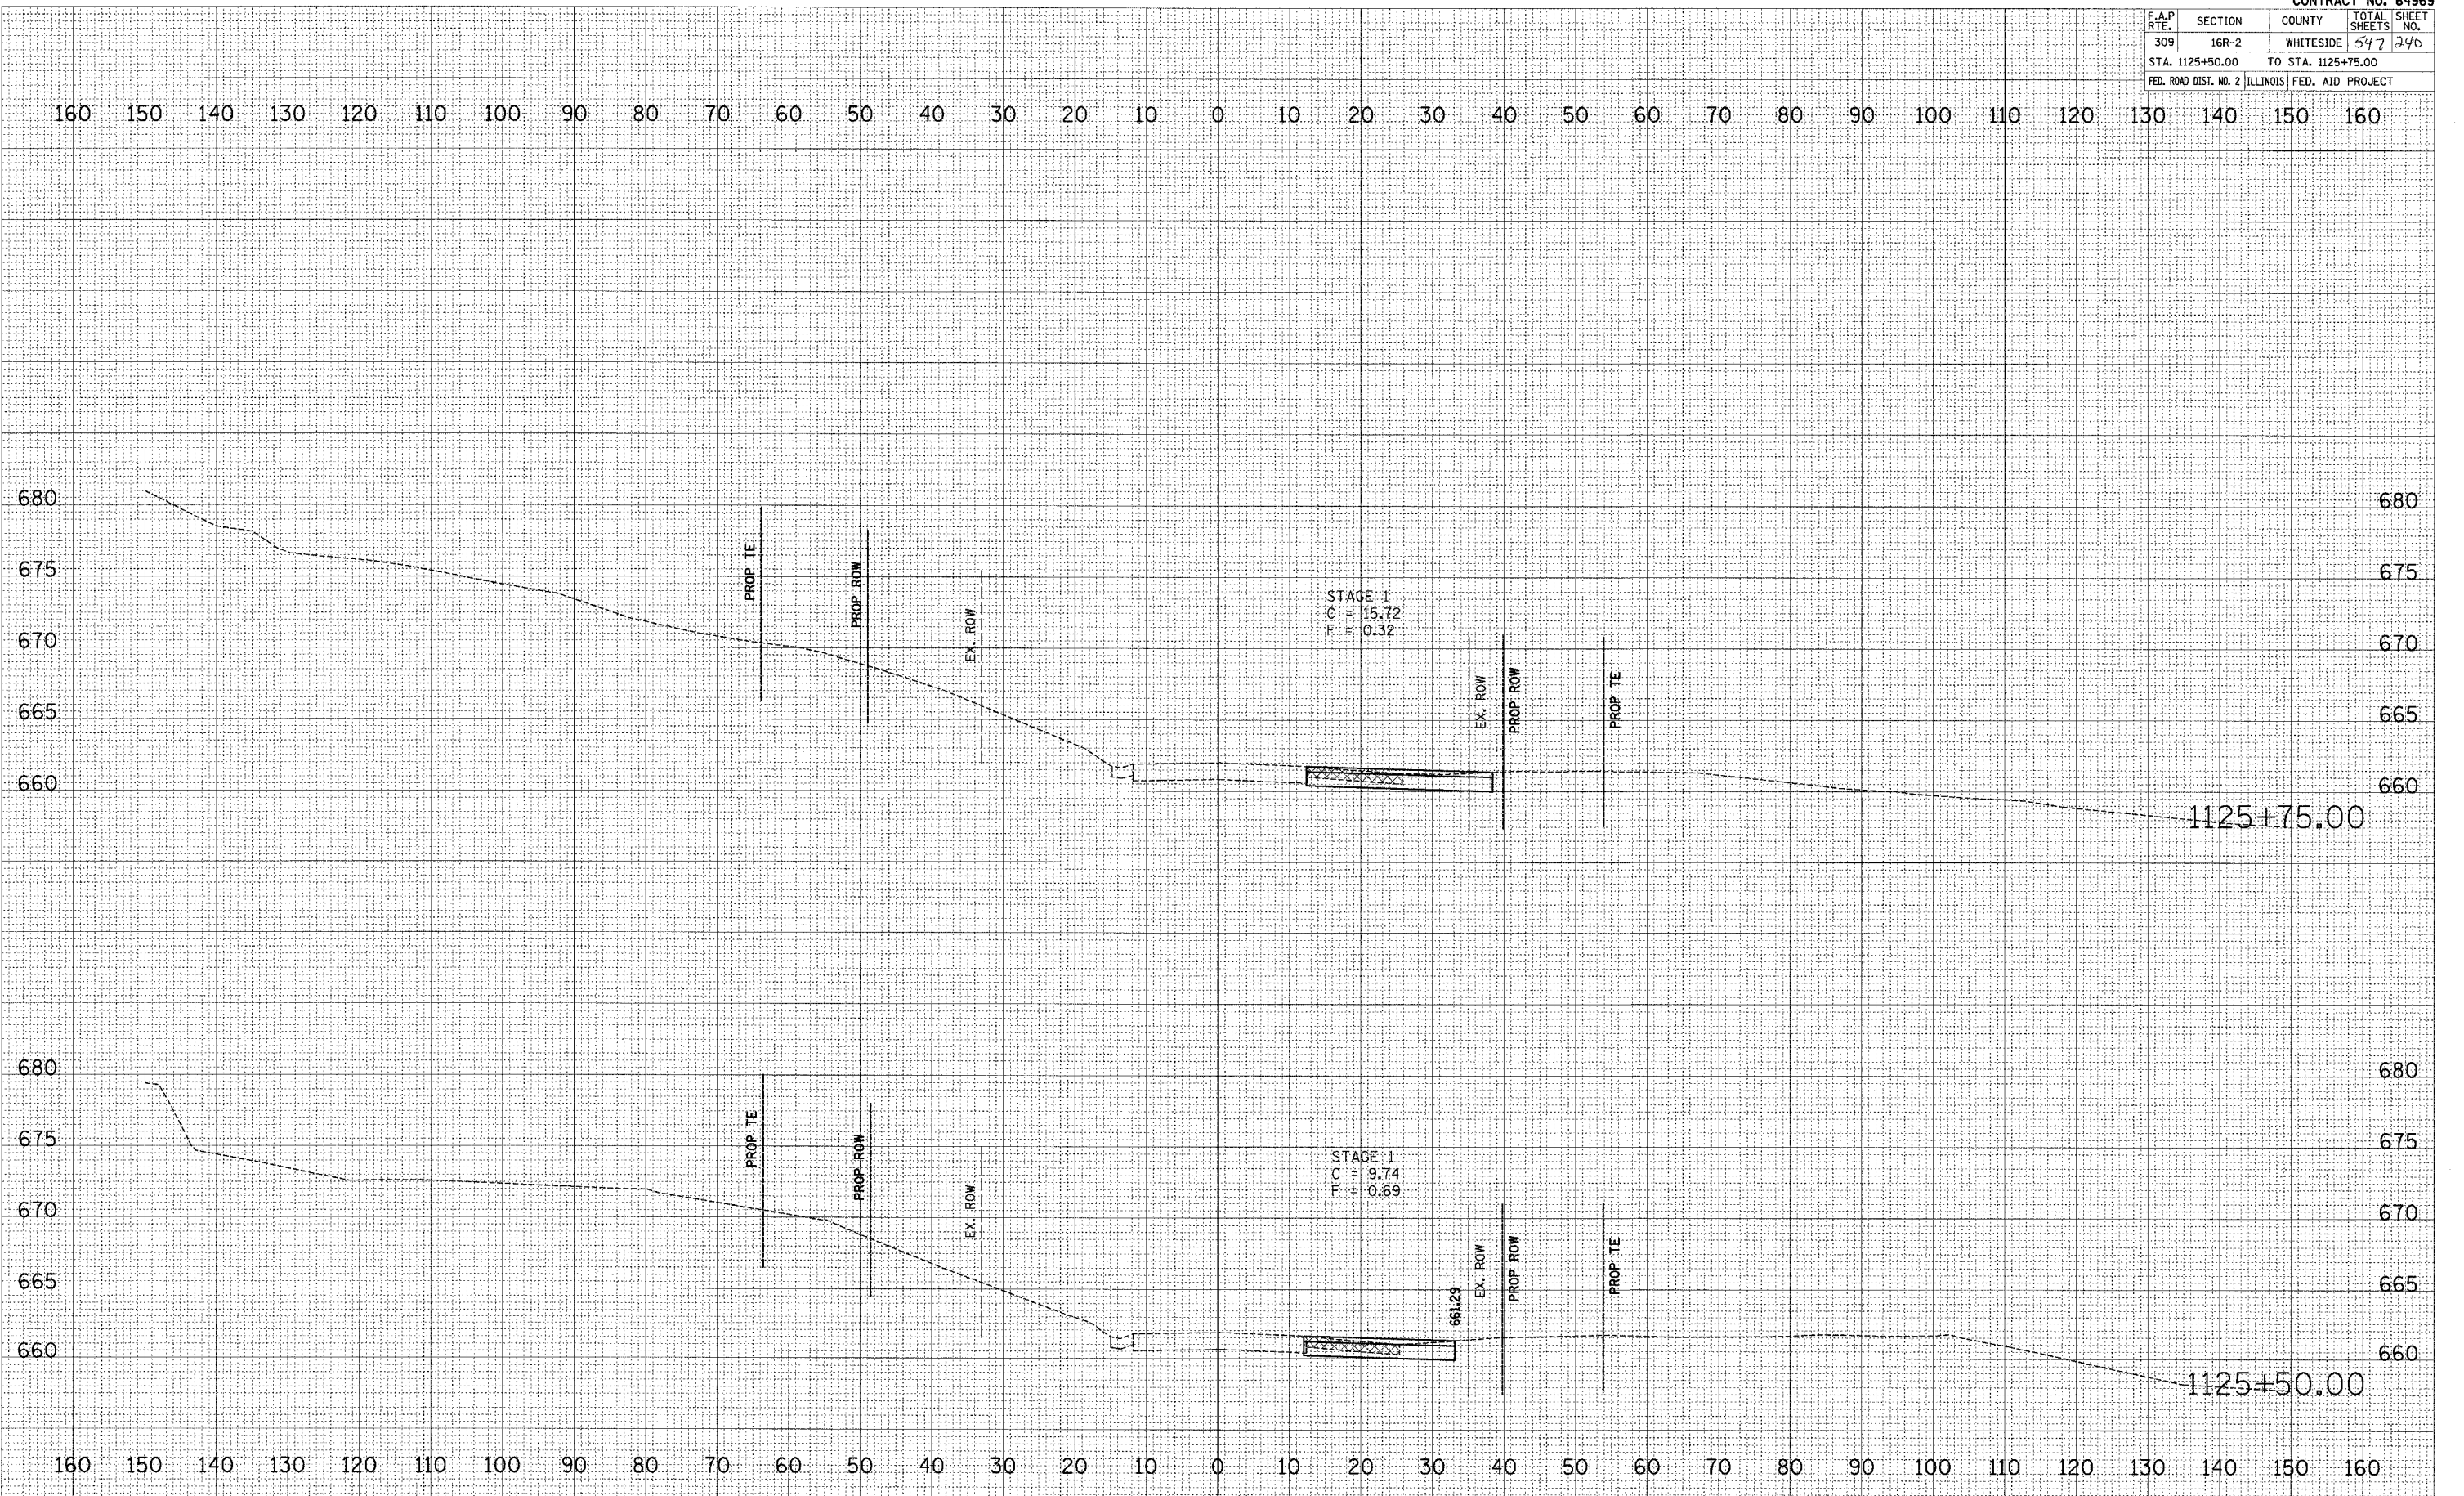

STAGE 1  
 C = 15.72  
 F = 0.32

STAGE 1  
 C = 9.74  
 F = 0.69

661.29

FINAL SURVEY  
 SURVEYED BY: \_\_\_\_\_ DATE: \_\_\_\_\_  
 NOTE BOOK NO.: \_\_\_\_\_  
 TYPED BY: \_\_\_\_\_  
 AREAS CHECKED: \_\_\_\_\_

ORIGINAL SURVEY  
 SURVEYED BY: \_\_\_\_\_ DATE: \_\_\_\_\_  
 NOTE BOOK NO.: \_\_\_\_\_  
 TYPED BY: \_\_\_\_\_  
 AREAS CHECKED: \_\_\_\_\_

PLOT DATE = #DATE#  
 FILE NAME = #FILE#  
 PLOT SCALE = #SCALE#  
 USER NAME = #USER#

US ROUTE 30 – MAINTENANCE OF TRAFFIC – STAGE 1 & STAGE 2