


F.A.P. RTE.	SECTION	COUNTY	TOTAL SHEETS	SHEET NO.
309	16R-2	WHITESIDE	547	345
STA. 1128+00.00		TO STA. 1128+25.00		
FED. ROAD DIST. NO. 2		ILLINOIS	FED. AID PROJECT	

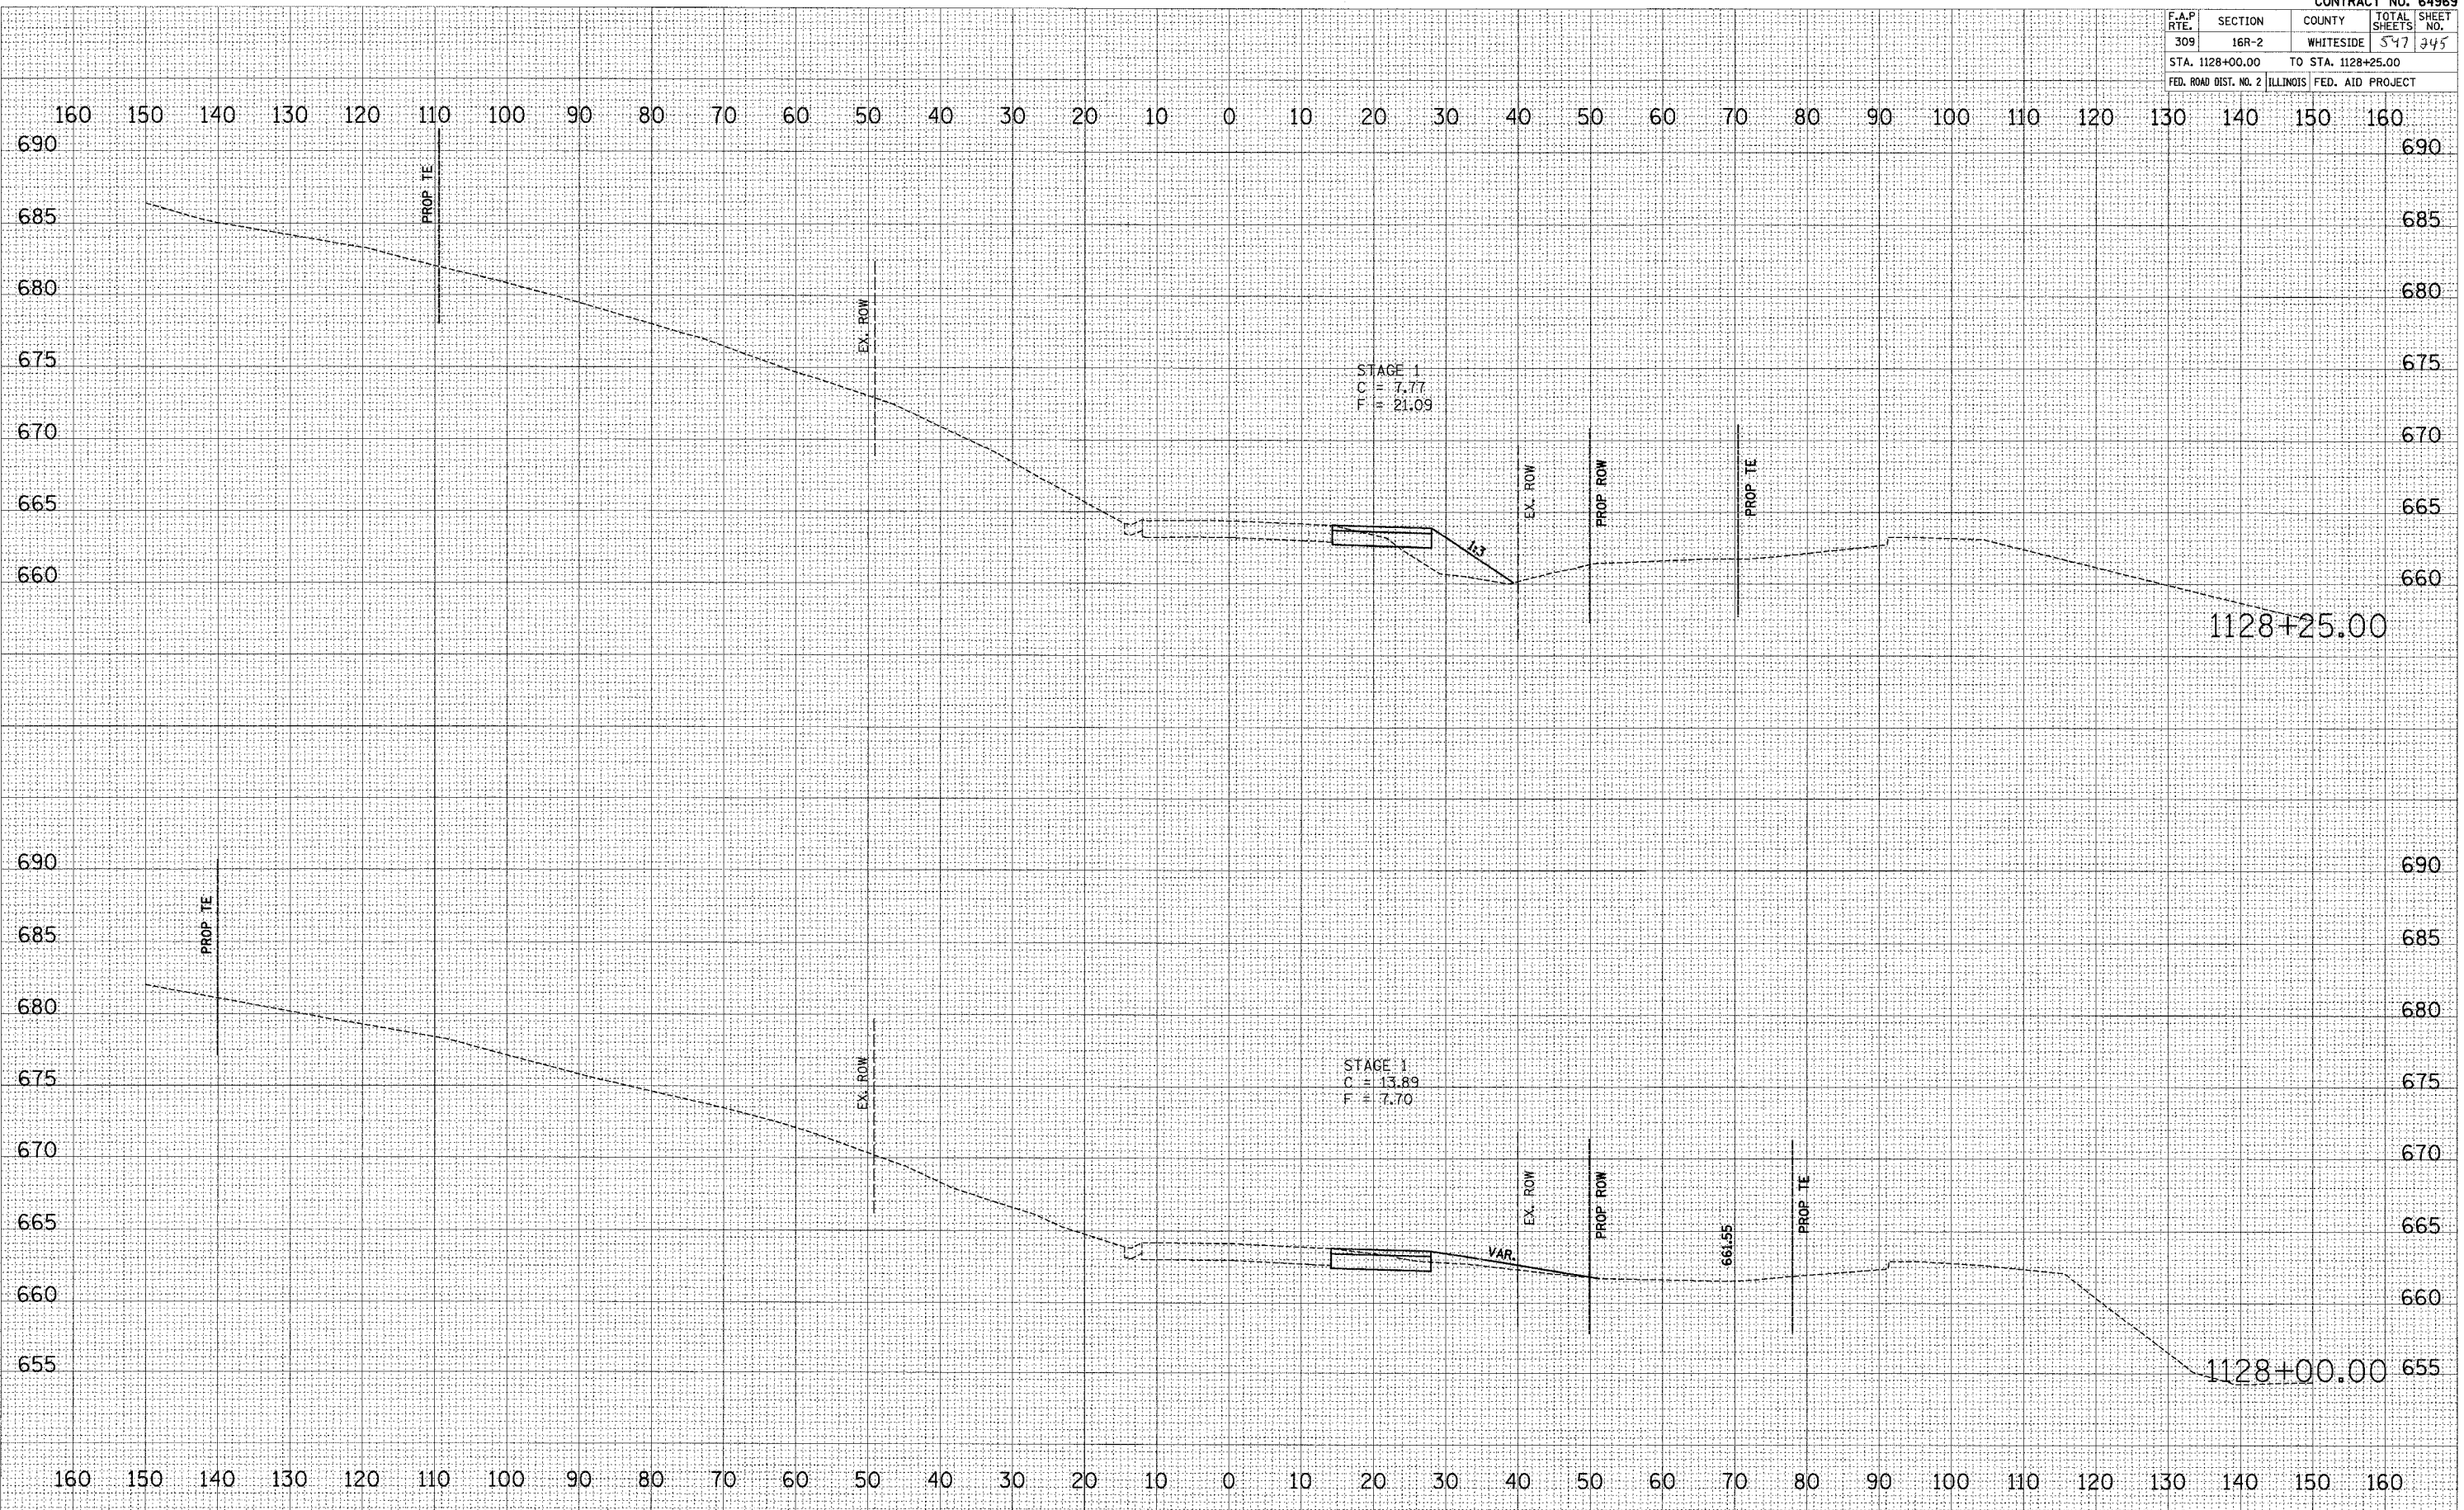

DATE: _____
 BY: _____
 SURVEYED: _____
 CHECKED: _____
 NOTE BOOK: _____
 TEMPLATE: _____
 AREAS: _____
 AREAS CHECKED: _____

DATE: _____
 BY: _____
 SURVEYED: _____
 CHECKED: _____
 NOTE BOOK: _____
 TEMPLATE: _____
 AREAS: _____
 AREAS CHECKED: _____

DATE: _____
 FILE NAME: _____
 PLOT SCALE: _____
 USER NAME: _____

US ROUTE 30 - MAINTENANCE OF TRAFFIC - STAGE 1 & STAGE 2

12/17/2005 8:25:34 AM