


CONTRACT NO. 64969				
F.A.P. SITE	SECTION	COUNTY	TOTAL SHEETS	SHEET NO.
309	16R-2	WHITESIDE	547	247
STA. 1129+00.00 TO STA. 1129+25.00			FED. ROAD DIST. NO. 2 ILLINOIS FED. AID PROJECT	

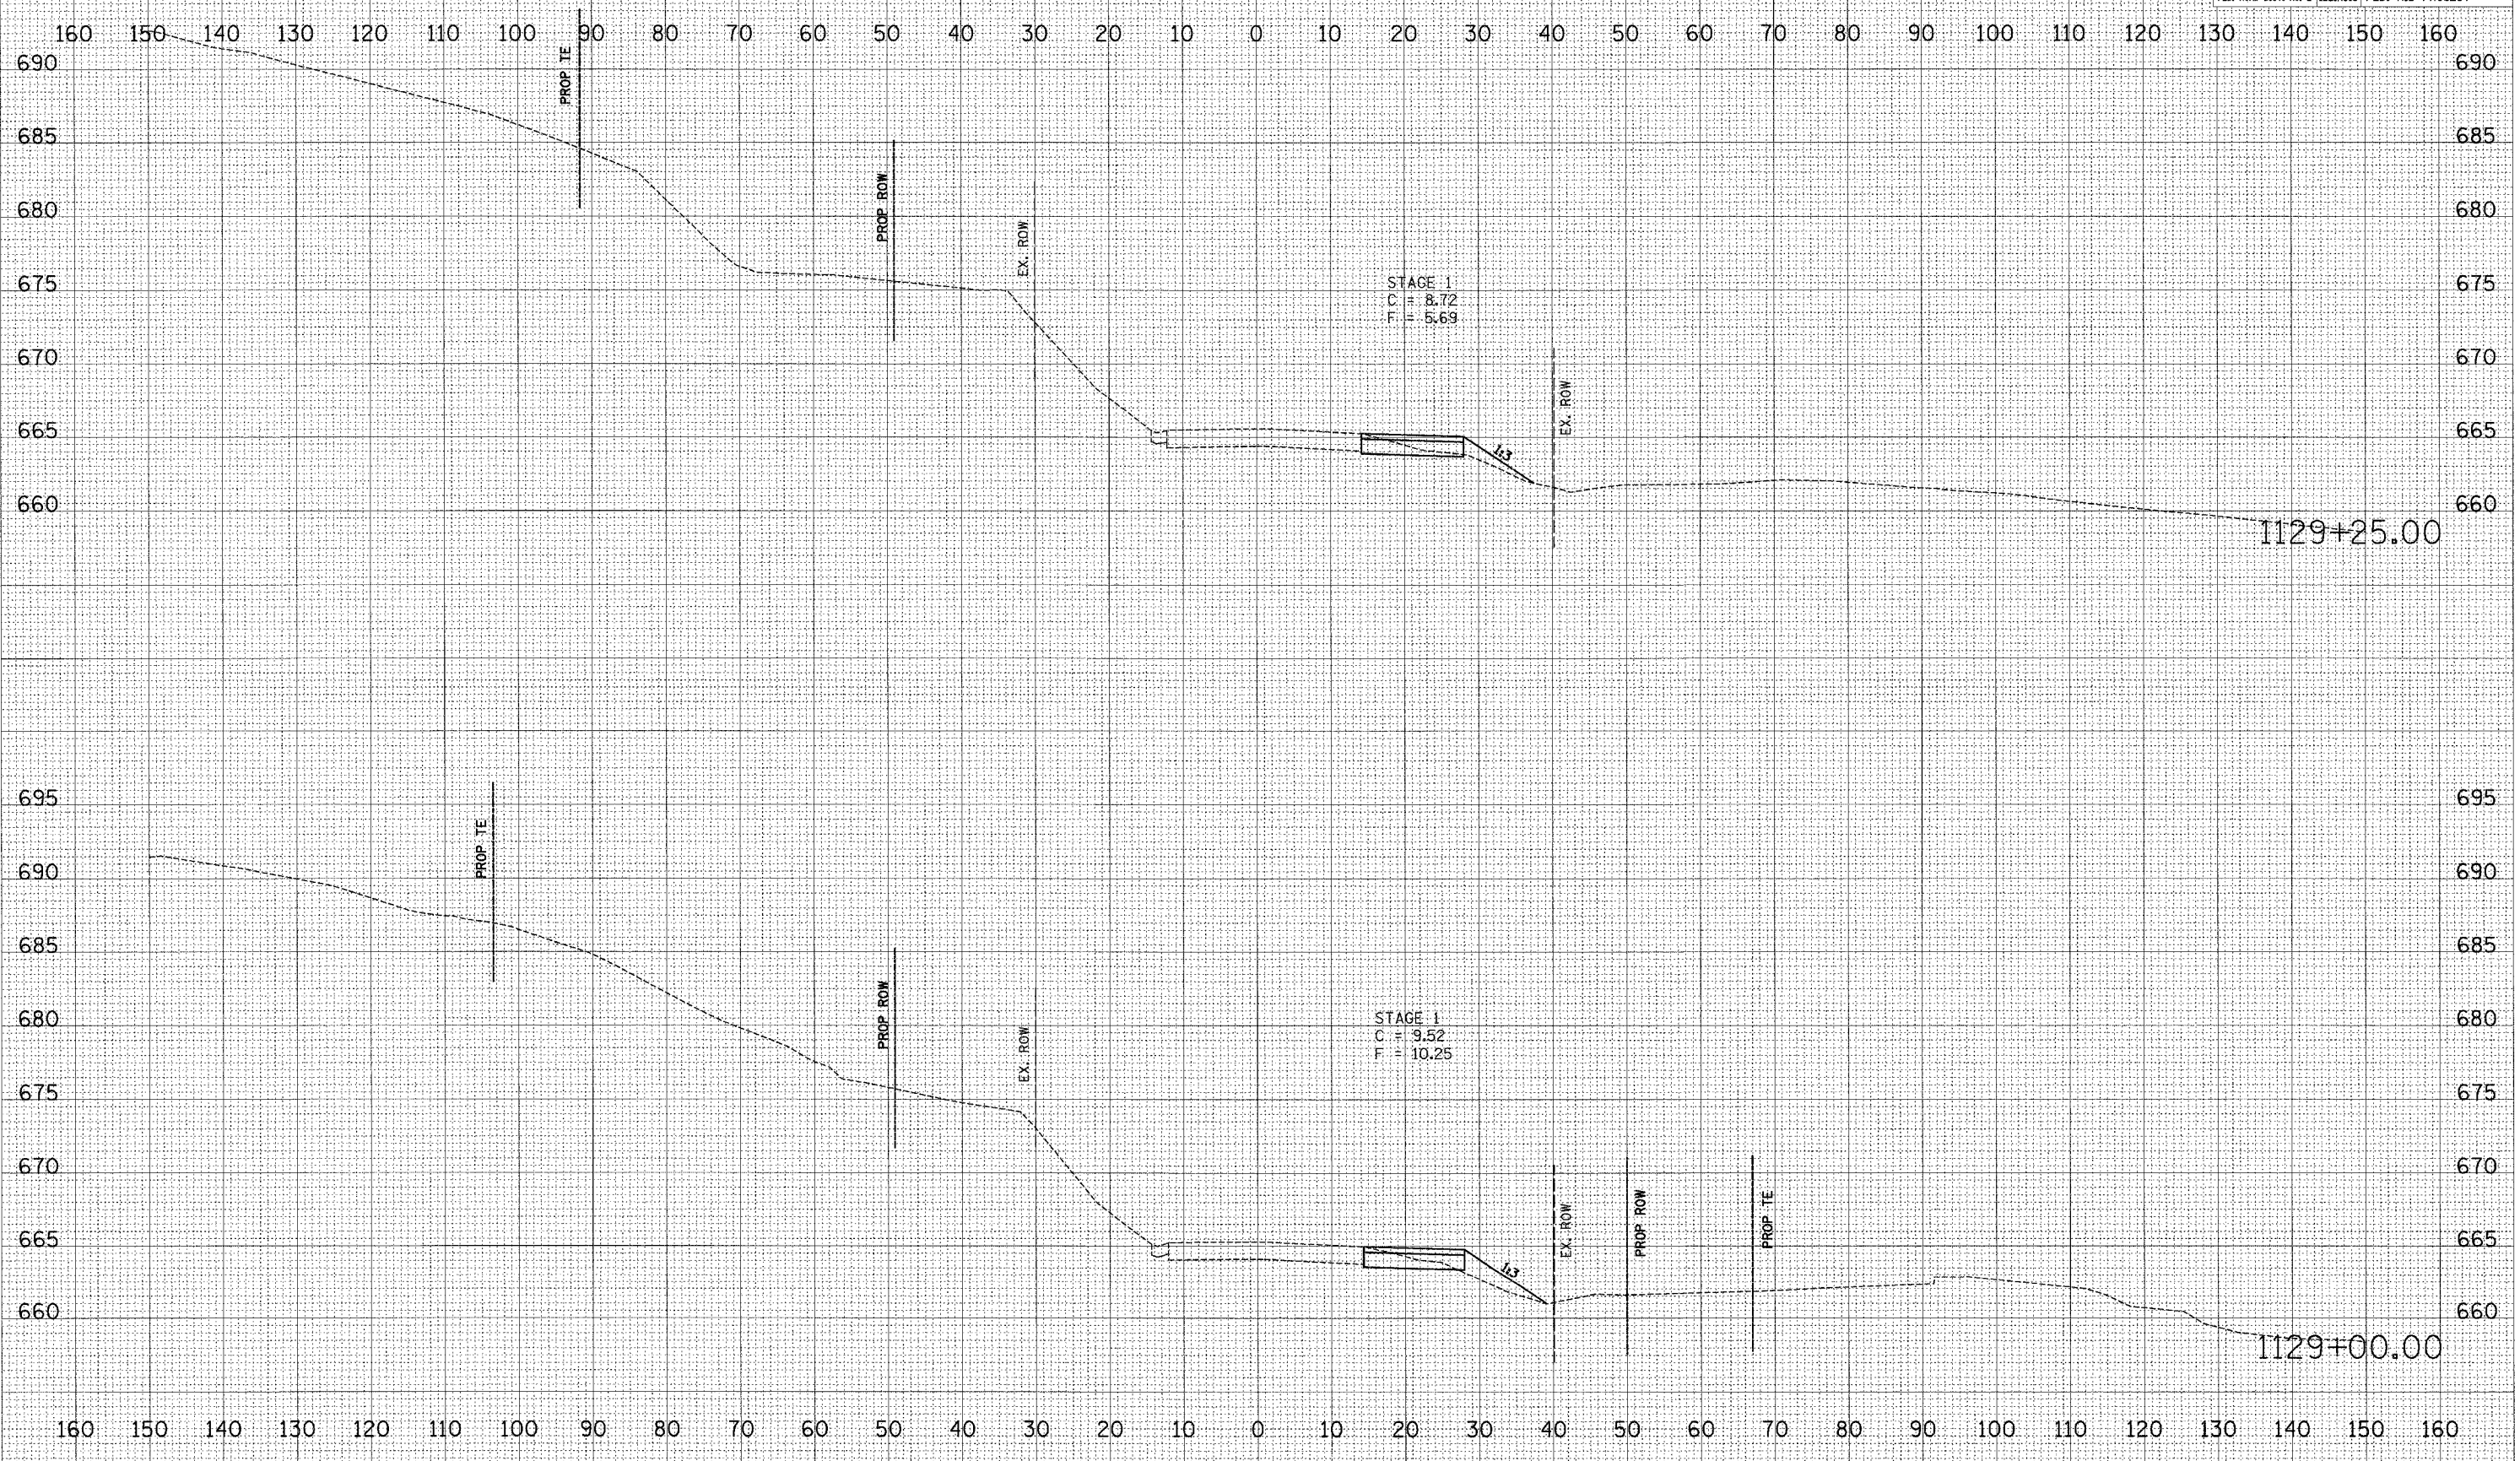

FINAL SURVEY BY DATE  
 SURVEYED BY DATE  
 NOTE BOOK NO.  
 TEMPLATE NO.  
 AREAS CHECKED

ORIGINAL SURVEY BY DATE  
 SURVEYED BY DATE  
 NOTE BOOK NO.  
 TEMPLATE NO.  
 AREAS CHECKED

PLOT DATE = #DATE\*  
 FILE NAME = #FILE\*  
 PLOT SCALE = #SCALE\*  
 USER NAME = #USER\*

**US ROUTE 30 - MAINTENANCE OF TRAFFIC - STAGE 1 & STAGE 2**