

F.A.P. RTE.	SECTION	COUNTY	TOTAL SHEETS	SHEET NO.
309	16R-2	WHITESIDE	547	248
STA. 1129+50.00		TO STA. 1129+75.00		
FED. ROAD DIST. NO. 2 ILLINOIS FED. AID PROJECT				

DATE	BY


FINAL SURVEY	SURVEYED	PLOTTED	TEMPLATE	NO. 1

DATE	BY

ORIGINAL SURVEY	SURVEYED	PLOTTED	TEMPLATE	NO. 2

PLOT DATE = \*DATE\*  
PLOT SCALE = \*SCALE\*  
PLOT USER = \*USER\*

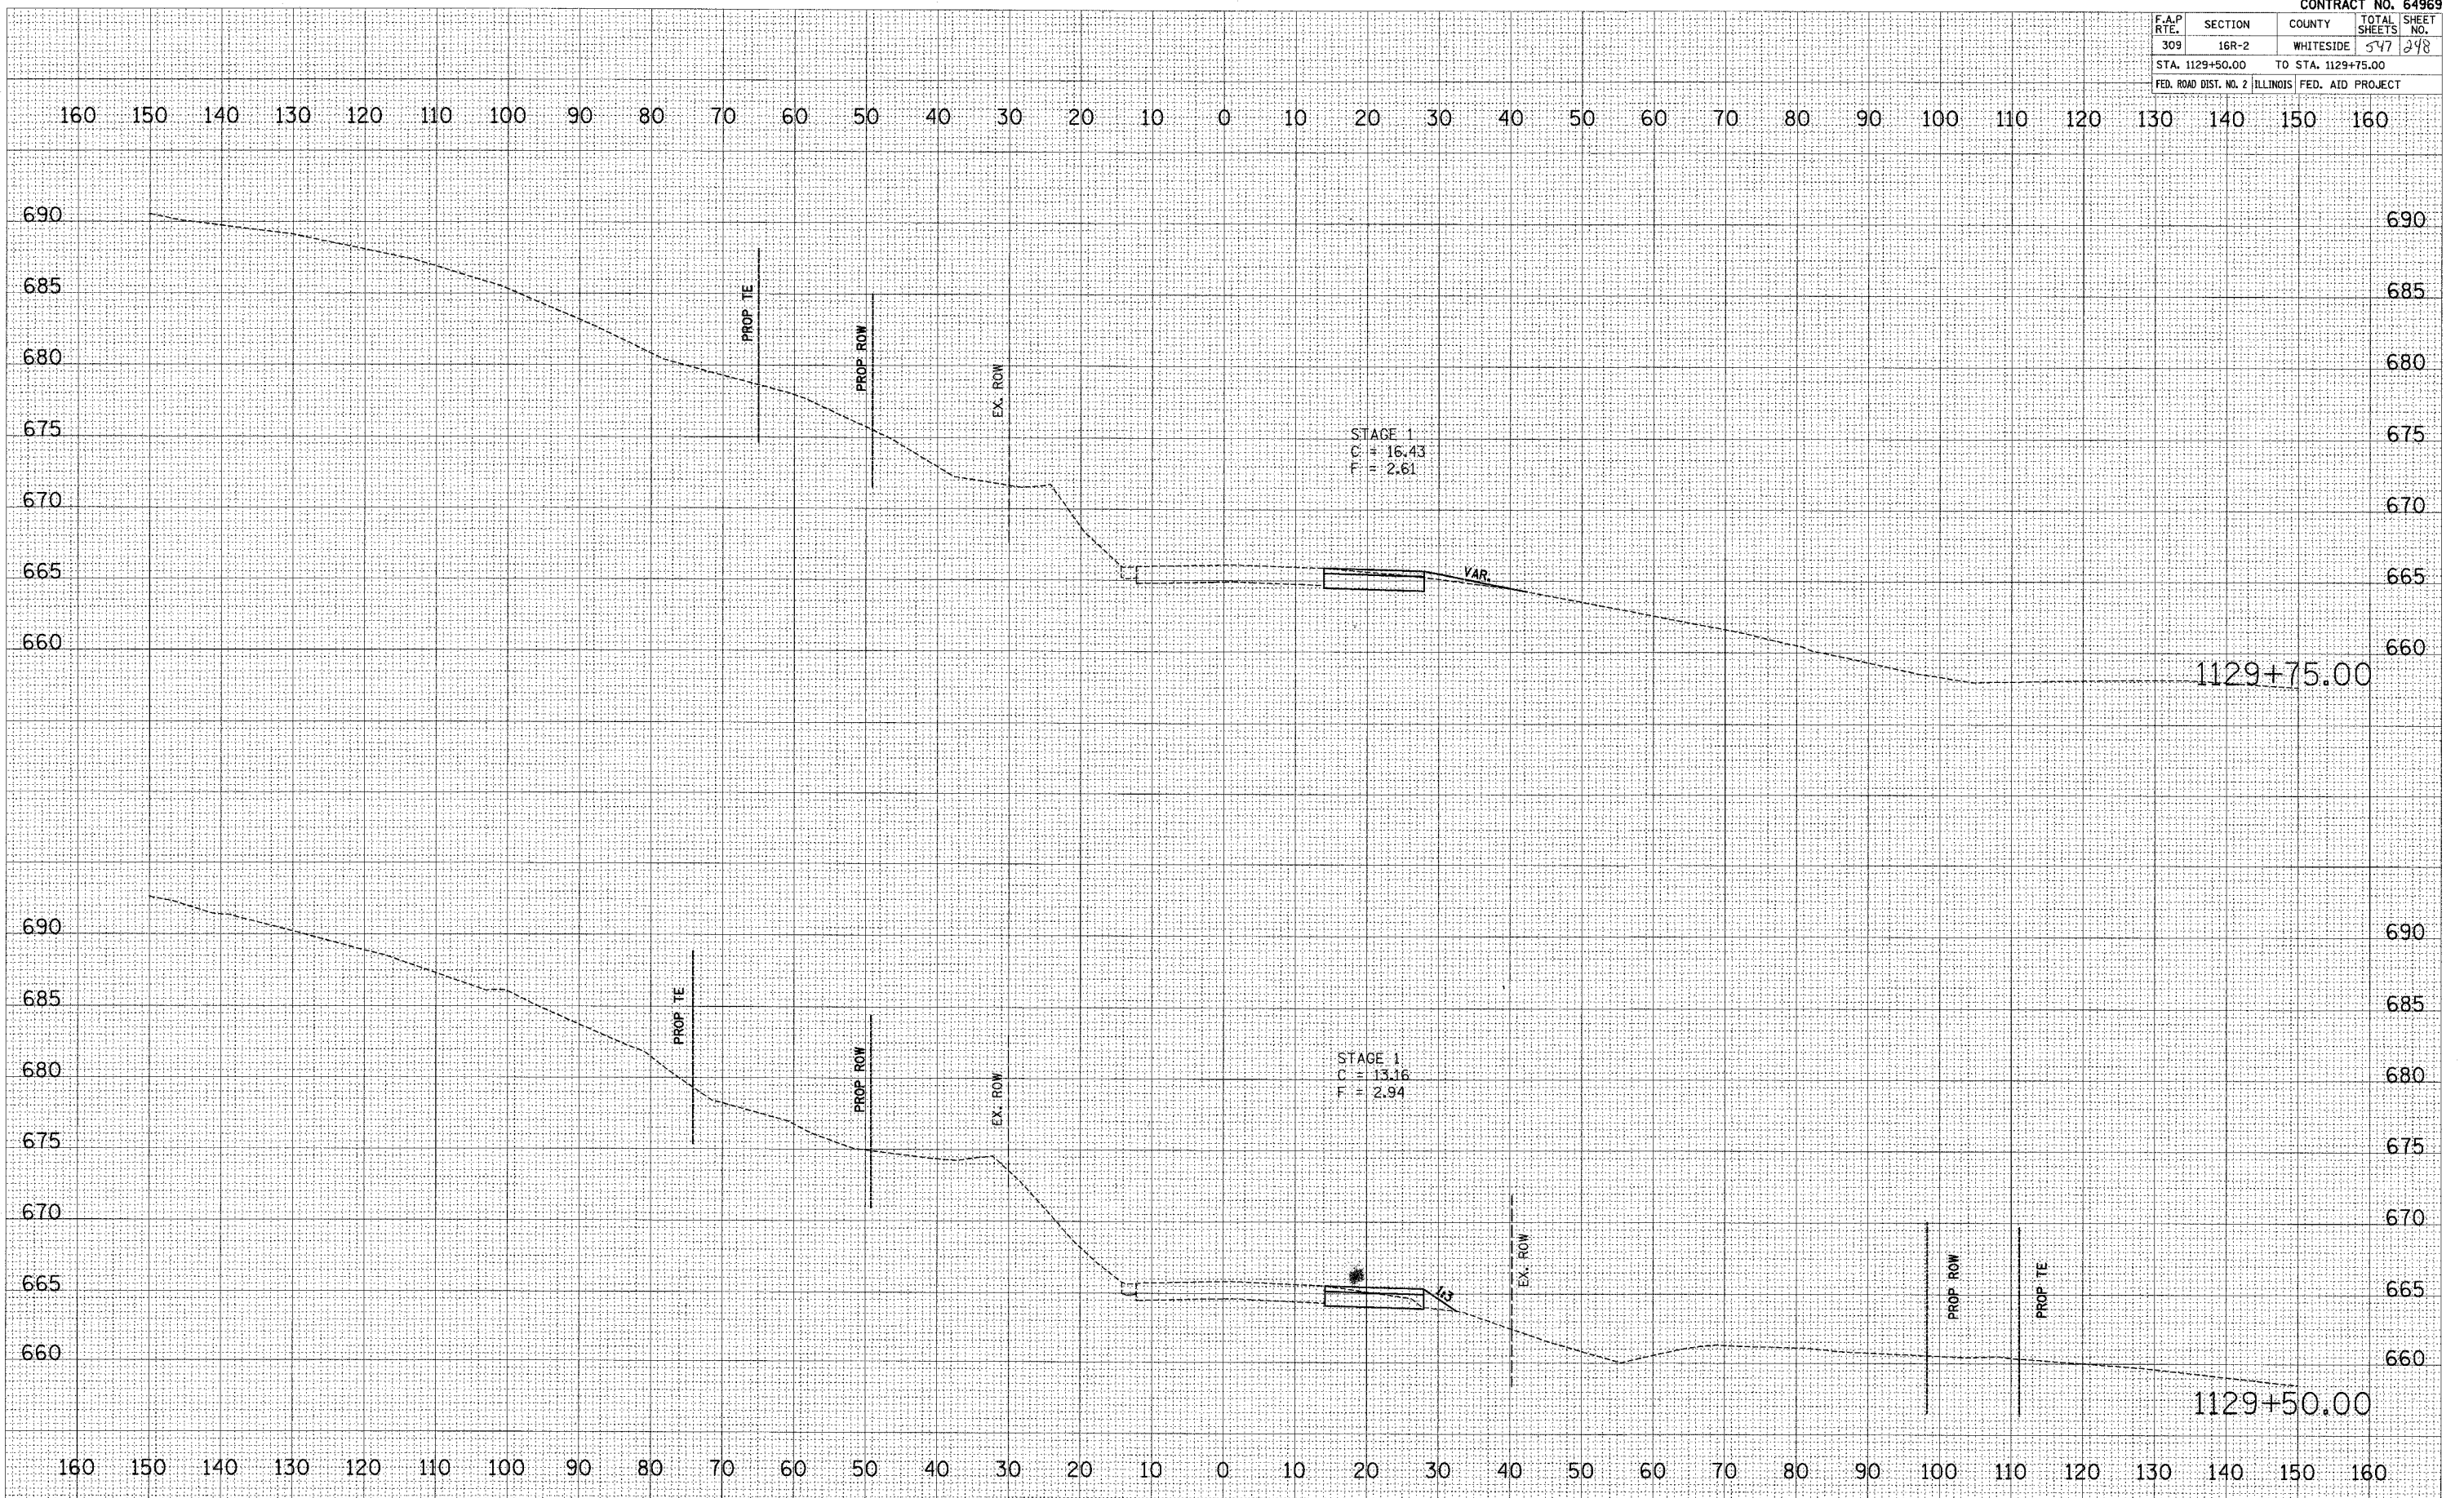

**US ROUTE 30 - MAINTENANCE OF TRAFFIC - STAGE 1 & STAGE 2**