


F.A.P. RTE.	SECTION	COUNTY	TOTAL SHEETS	SHEET NO.
309	16R-2	WHITESIDE	547	250
STA. 1130+50.00		TO STA. 1130+75.00		
FED. ROAD DIST. NO. 2		ILLINOIS FED. AID PROJECT		

DATE	BY

DATE	BY

PLOT DATE = DATE
 PLOT SCALE = SCALES
 PLOT NAME = USER
 PLOT USER = USER

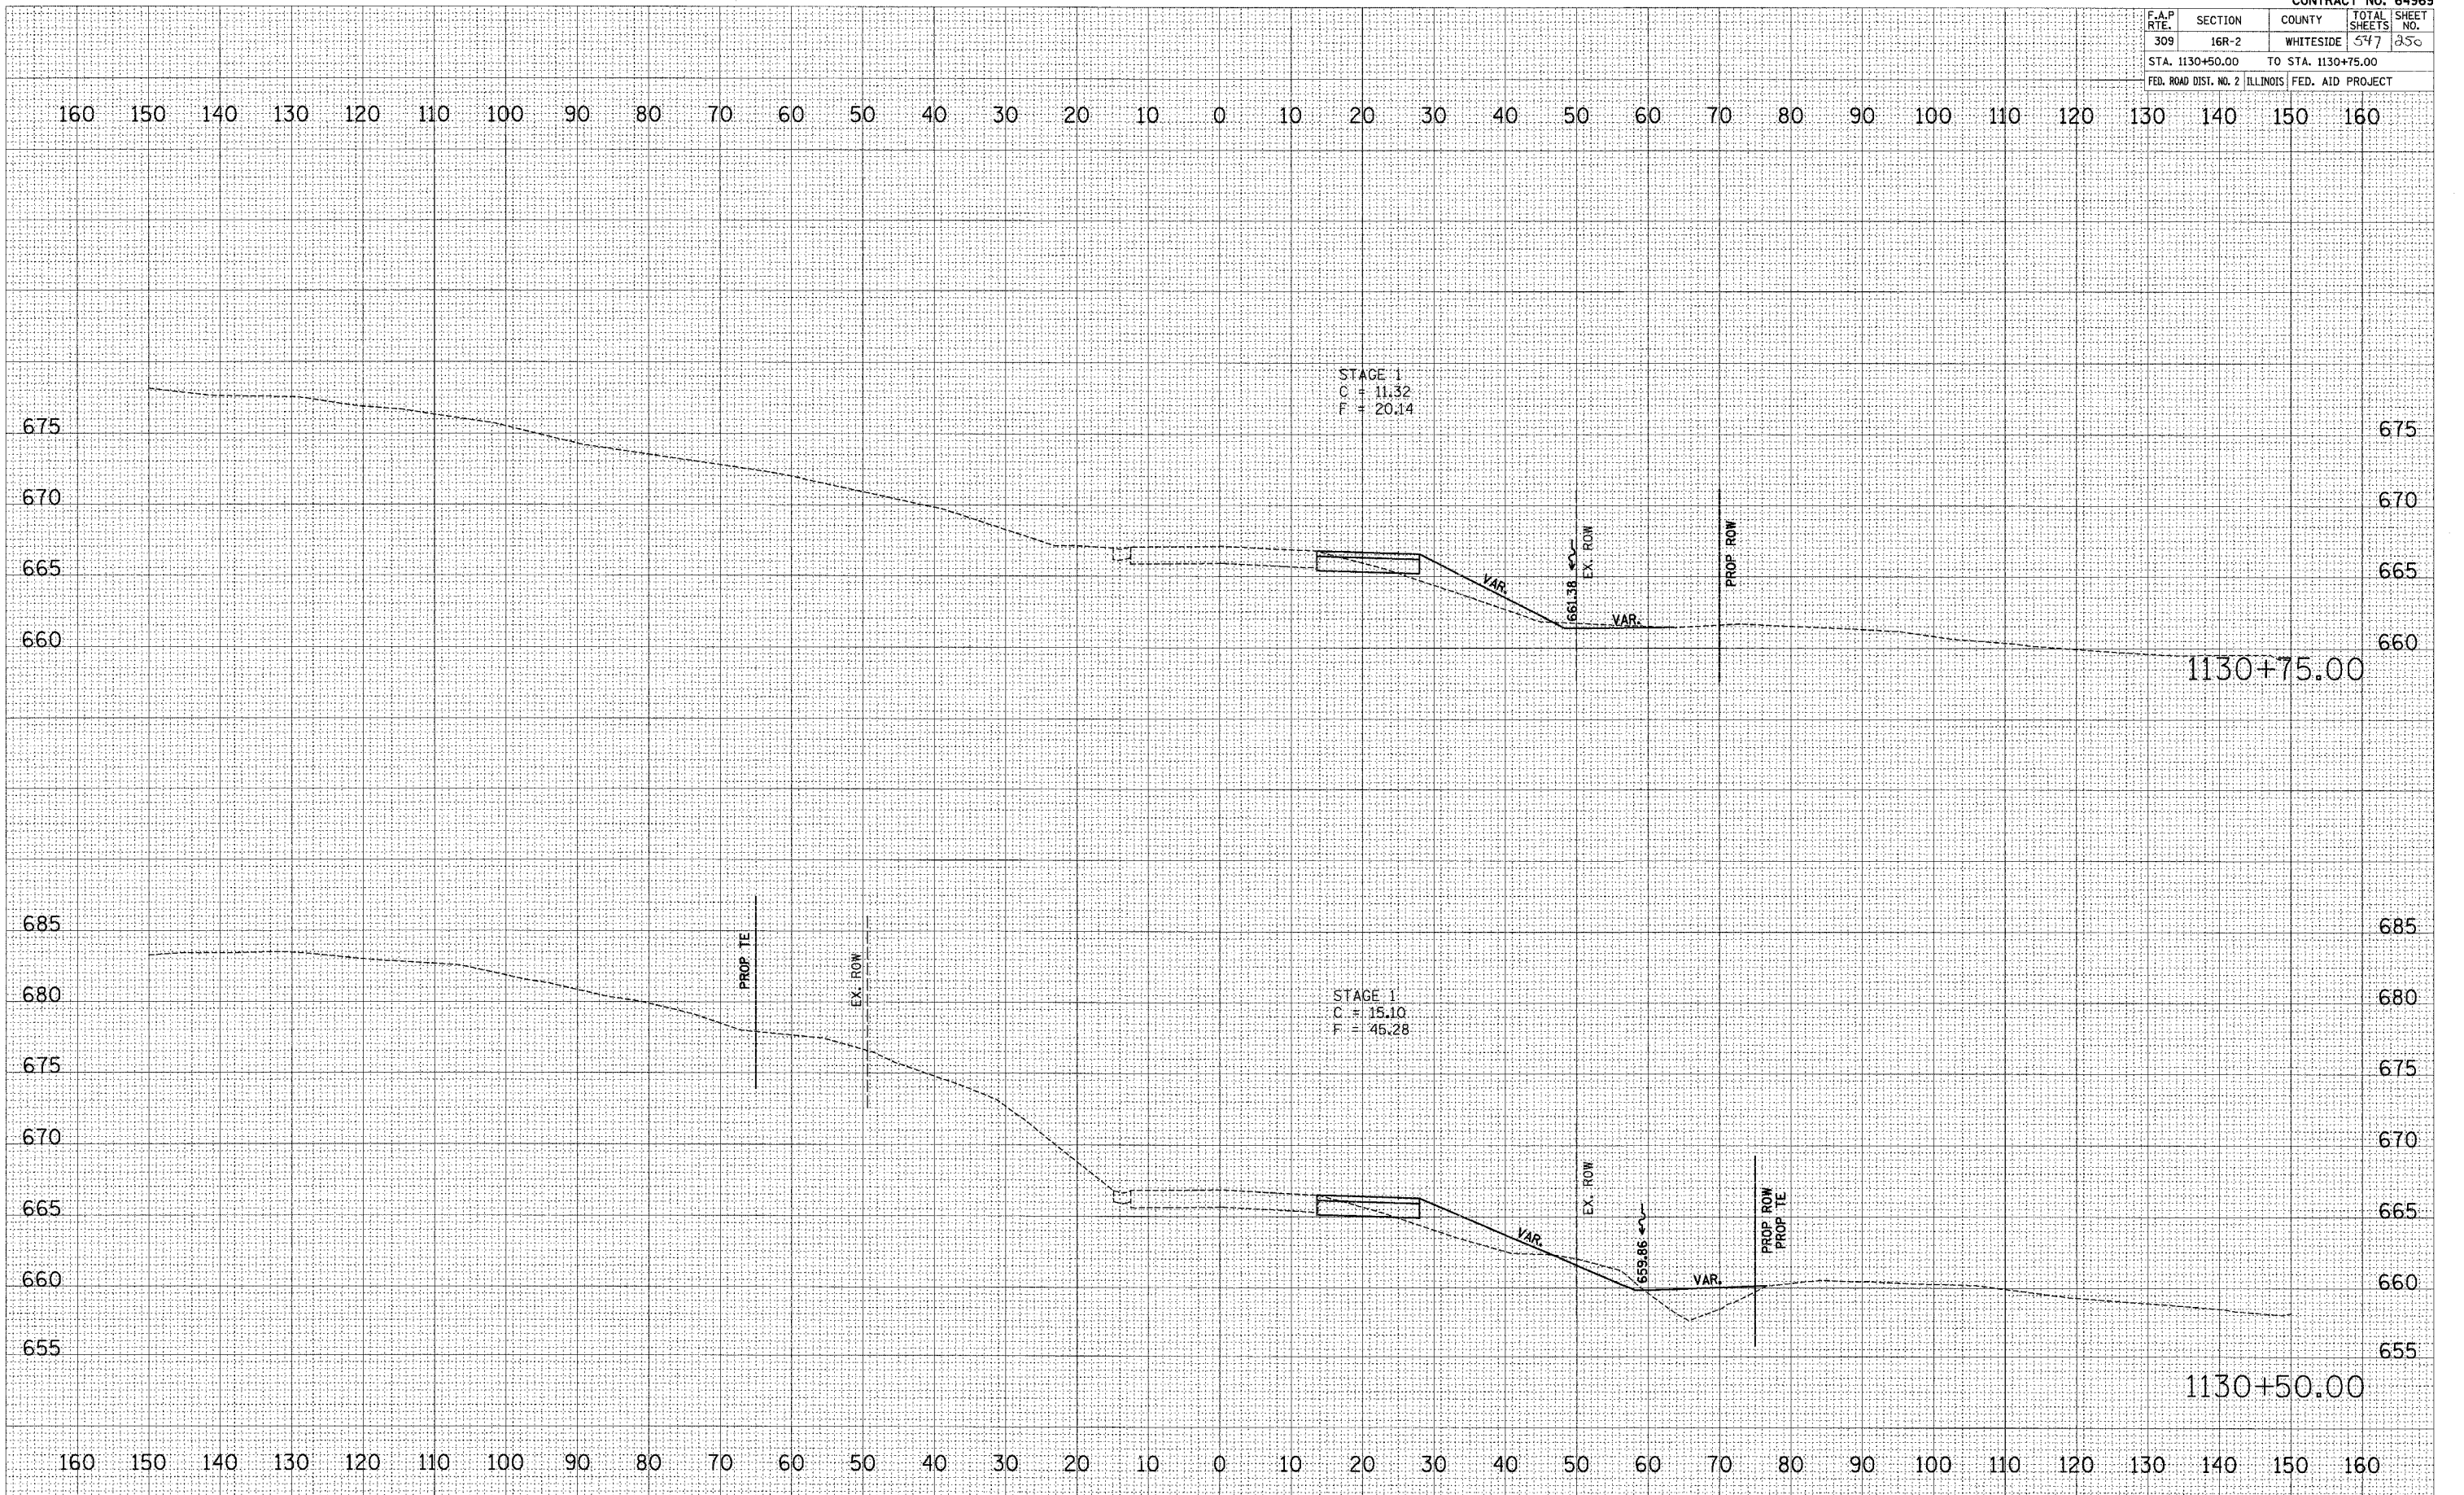

US ROUTE 30 - MAINTENANCE OF TRAFFIC - STAGE 1 & STAGE 2